

## TEMPORARY TRAFFIC CONTROL TYPICAL APPLICATION

**IMPORTANT:**  
THIS DRAWING SHALL BE USED IN COMBINATION WITH THE GENERAL NOTES MD 104.00-01 - MD 104.00-18 AND STANDARD DETAILS MD 104.01-01 - MD 104.01-62


**NOTES:**

DISTANCES BETWEEN VEHICLES MAY BE INCREASED OR DECREASED DEPENDING ON PAINT DRYING TIME, TERRAIN, LOCAL AREA AND OTHER FACTORS.

CONES MAY BE REQUIRED TO PROTECT WET LINES AT GRADE CROSSINGS, ETC.

**KEY:**

-  SIGN SUPPORT
-  ARROW PANEL
-  APPROVED VEHICLE SAFETY LIGHT
-  DIRECTION OF TRAFFIC
-  TRUCK MOUNTED ATTENUATOR (TMA)

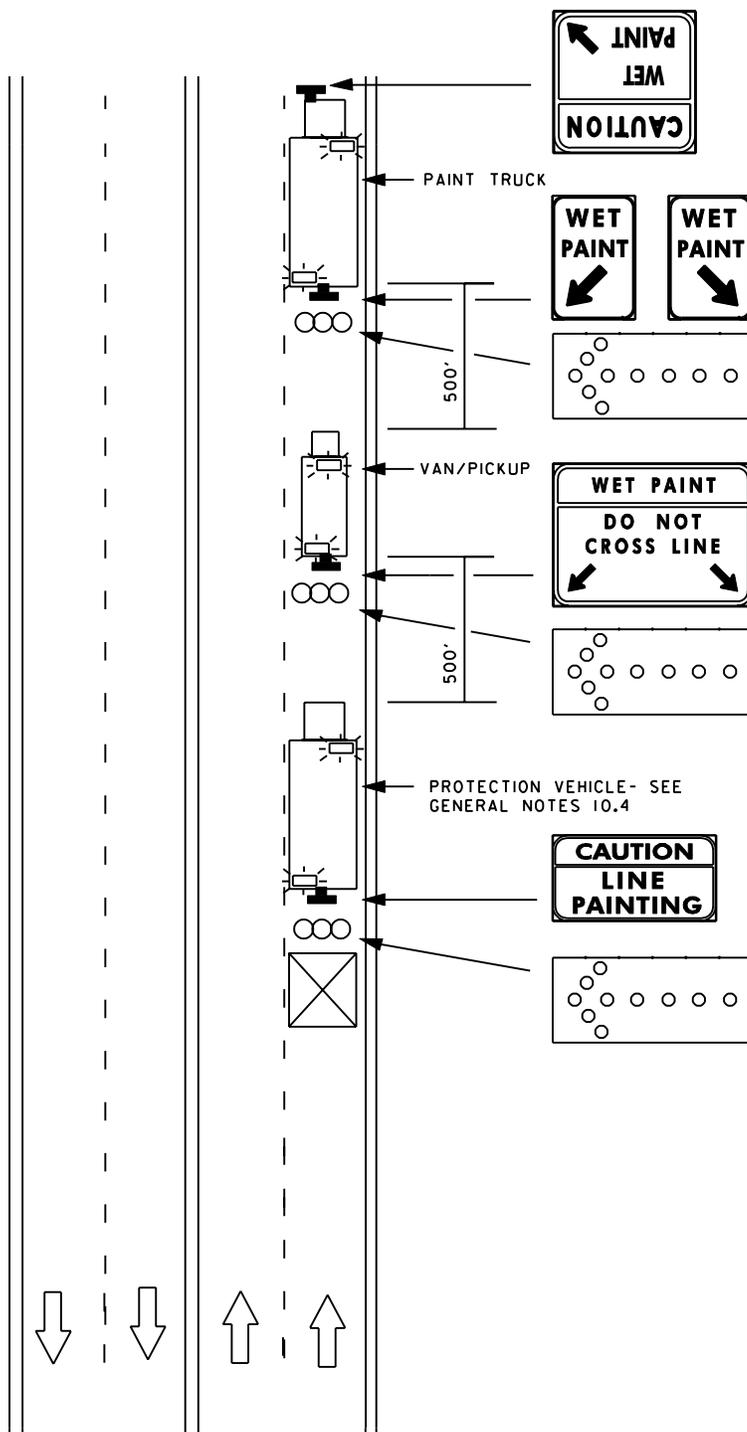

|   |   |
|---|---|
| <b>SPECIFICATION</b><br><b>104</b>                                                                                                | <b>CATEGORY CODE ITEMS</b>   |
| <b>APPROVED</b>   | <br>DIRECTOR - OFFICE OF TRAFFIC AND SAFETY |
| <br><b>SHA</b><br>State Highway Administration | APPROVAL • SHA REVISIONS   |
|   | APPROVAL • FEDERAL HIGHWAY ADMINISTRATION                                                                                      |
|   | APPROVAL <b>8-20-03</b>   |
|   | APPROVAL <b>9-23-03</b>   |
| REVISED   | REVISED   |
| REVISED   | REVISED   |
| REVISED   | REVISED   |

**Maryland Department of Transportation**  
**STATE HIGHWAY ADMINISTRATION**  
STANDARDS FOR HIGHWAYS AND INCIDENTAL STRUCTURES  
**MOBILE MARKING OPERATION/  
MULTILANE UNDIV.  
ALL SPEEDS**

**STANDARD NO.**

**MD 104.03-18**