


**TEMPORARY TRAFFIC CONTROL TYPICAL APPLICATION
ALTERNATE PEDESTRIAN DETOUR ROUTE AT INTERSECTION**

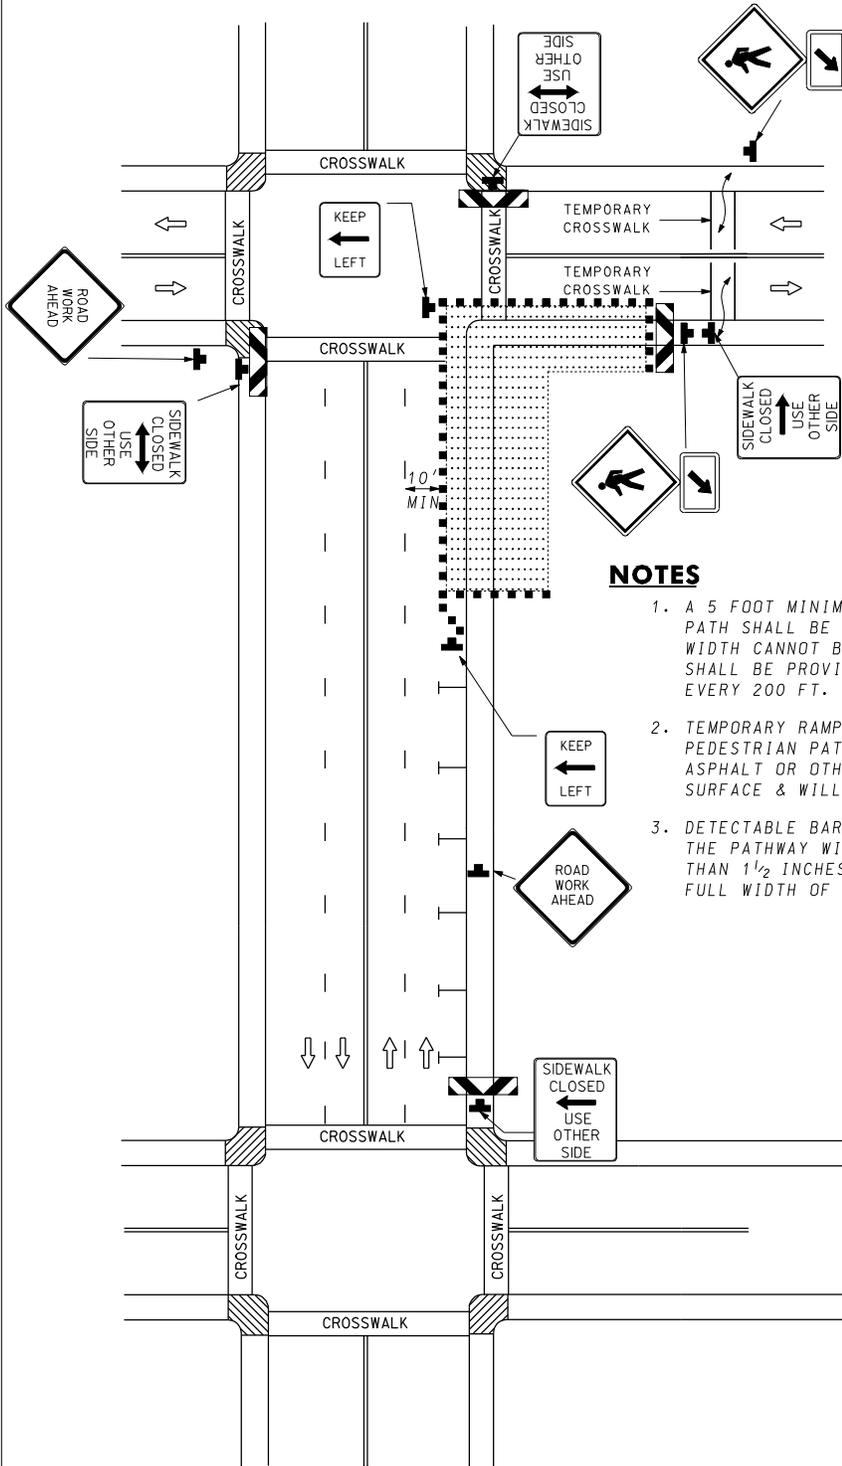

IMPORTANT:
THIS DRAWING SHALL BE USED IN COMBINATION WITH THE GENERAL NOTES MD 104.00-01 THROUGH MD 104.00-18 AND STANDARD DETAILS MD 104.01-01 THROUGH MD 104.01-62

NOTES

1. A 5 FOOT MINIMUM WIDTH PEDESTRIAN PATH / ALTERNATE PEDESTRIAN PATH SHALL BE MAINTAINED WHERE POSSIBLE. WHERE A 5 FOOT MIN. WIDTH CANNOT BE ACHIEVED, A MINIMUM WIDTH OF 36 INCHES SHALL BE PROVIDED WITH PASSING ZONES (60 IN X 60 IN) AT LEAST EVERY 200 FT.
2. TEMPORARY RAMPS SHALL HAVE A SLOPE OF 12:1 MAX. THE PEDESTRIAN PATH AND RAMP SHALL BE CONSTRUCTED OF HOT MIX ASPHALT OR OTHER MATERIAL THAT CAN PROVIDE A SMOOTH, HARD SURFACE & WILL MAINTAIN 12:1 SLOPE.
3. DETECTABLE BARRICADES SHALL EXTEND AT LEAST 36" ABOVE THE PATHWAY WITH THE BOTTOM OF THE BARRICADE NO MORE THAN 1 1/2 INCHES ABOVE THE PATHWAY, AND SHALL EXTEND THE FULL WIDTH OF THE CLOSURE.

KEY:

- DIRECTION OF TRAFFIC
- WORK SITE
- TEMPORARY RAMP (WITH DETECTABLE SURFACE WARNING)
- SIGN
- DETECTABLE BARRICADE
- PARKING SPACES / SHOULDER AREA
- EXISTING CURB RAMPS
- CHANNELIZING DEVICES

SPECIFICATION 104	CATEGORY CODE ITEMS
APPROVED	 DIRECTOR - OFFICE OF TRAFFIC AND SAFETY
	APPROVAL • SHA REVISIONS
	APPROVAL 7-14-08
	REVISIONS
	REVISIONS

**Maryland Department of Transportation
STATE HIGHWAY ADMINISTRATION**
STANDARDS FOR HIGHWAYS AND INCIDENTAL STRUCTURES
**PED AND CURB-LANE CONTROL / MULTILANE
UNDIV. FOR SPEEDS GREATER THAN 40MPH /
OVER 12 HRS. OR NIGHTTIME USE**
STANDARD NO. MD 104.06-05B