

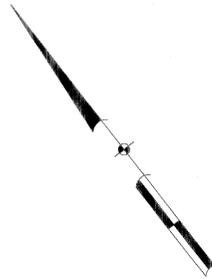


F.H.W.A. REGION NO.	STATE	FED. AID PROJ. NO.	SHEET NO.	TOTAL SHEETS
3	MD.	NHG-208-1(2)E	6	15

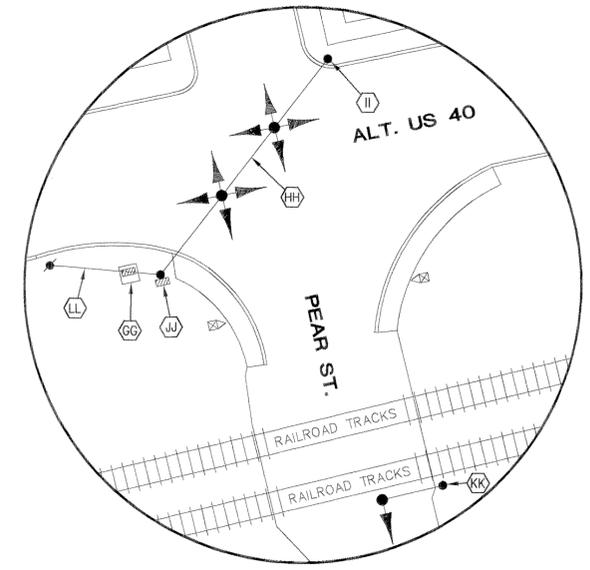

WRING KEY	
A	12 PAIR VOICE GRADE INTERCONNECT CABLE. (SELF SUPPORTING)
B	12 PAIR VOICE GRADE INTERCONNECT CABLE. (UNDERGROUND)
C	12 PAIR VOICE GRADE INTERCONNECT CABLE. (SELF SUPPORTING)
S/C	SIGNAL CABLE.

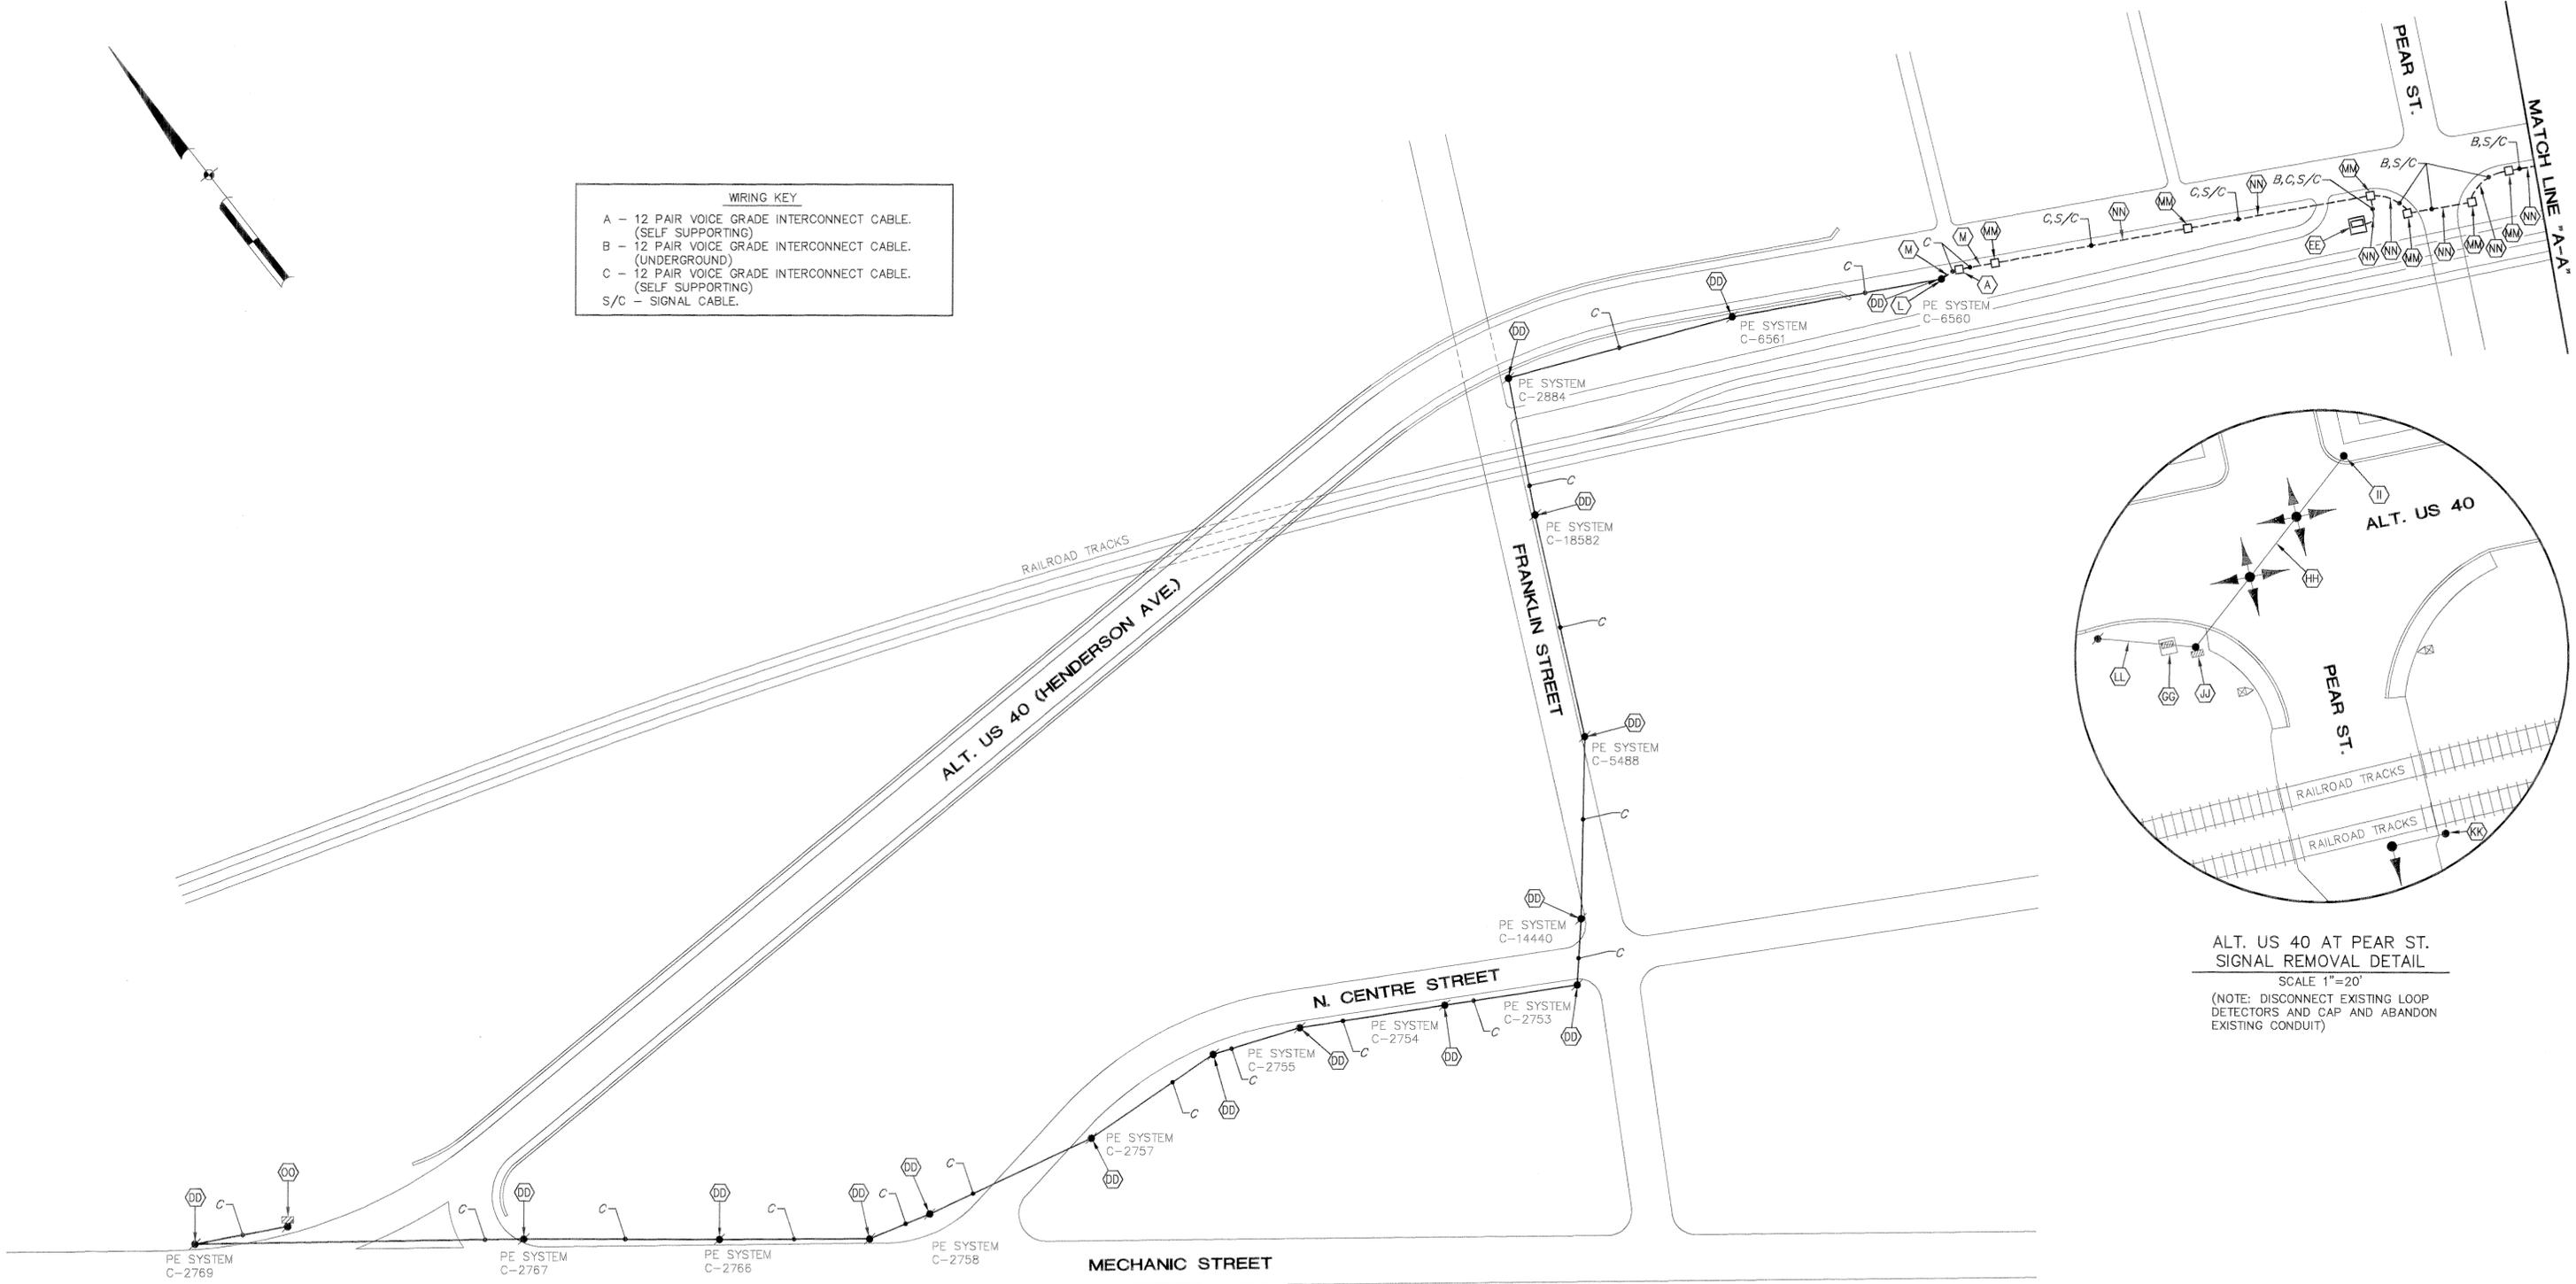

REVISIONS	APPROVALS
	 CHIEF, SIGNAL DESIGN SECTION 10/15/93
	ASST. DISTRICT ENGINEER, TRAFFIC CHIEF, TRAFFIC ENGINEERING DESIGN DIVISION 10/12/93
	 DIRECTOR, OFFICE OF TRAFFIC & SAFETY

MARYLAND DEPARTMENT OF TRANSPORTATION STATE HIGHWAY ADMINISTRATION - OFFICE OF TRAFFIC & SAFETY TRAFFIC ENGINEERING DESIGN DIVISION	
DRAWN BY: J. WEAVER (CADD) DES. BY: T. ZAYDEL CHK. BY: E. GUY STANTON DATE: 5/27/93 SCALE: 1"=50'	TRAFFIC SIGNAL INTERCONNECT PLAN ALT. US 40 (HENDERSON AVE.) FROM KNOX STREET TO MECHANIC STREET COUNTY: ALLEGANY TS/FILE NO. 3271X1 SHEET NO. 6 OF 15
F.A.P. NO.	S.H.A. NO.