


SIGNALS
1,2

Y



12"

SIGN
3

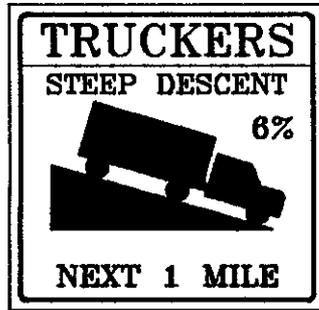

6'X6'

N

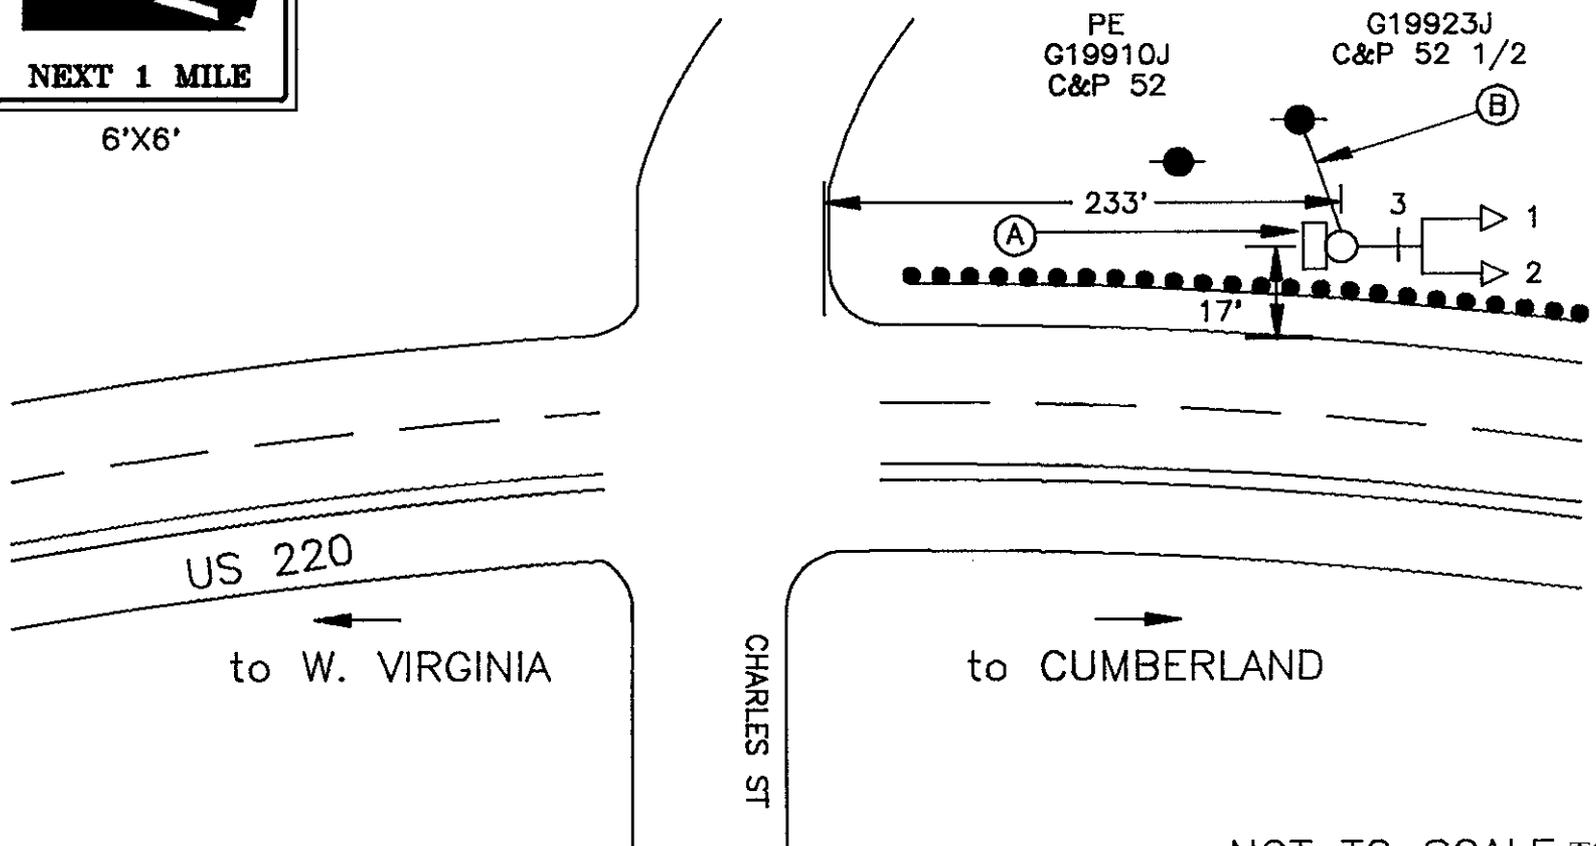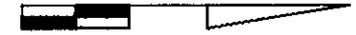

NOTE: All proposed equipment is located within SHA Right of Way.

NOT TO SCALE TS #4812

MDOT - STATE HIGHWAY ADMINISTRATION <i>Office of Traffic</i> TRAFFIC ENGINEERING DIVISION		
US 220 NORTH of MD 135 (Maryland Ave) Allegany County		
DATE: 10/89	DRAWN BY: LMG / MJS	CONTRACT No.