



F.H.A. FEDERAL AID	STATE	FED. AID PROJ. NO.	SHEET NO.	TOTAL SHEETS
3	MD			

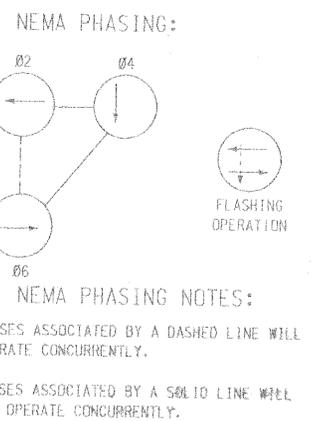

GENERAL NOTES

- VIDEO CAMERA LOCATION / ALIGNING SHALL BE COORDINATED WITH THE SHA ENGINEER.
- THE CONTRACTOR SHALL CONTACT SHA TO SCHEDULE RETROFITTING OF THE CONTROLLER EQUIPMENT IN ORDER TO OPERATE VIDEO DETECTION EQUIPMENT.
- THE CONTRACTOR SHALL BE RESPONSIBLE FOR TERMINATING ALL VIDEO DETECTION CAMERA CABLES TO THE APPROPRIATE TERMINALS AND PROPERLY LABEL EACH CABLE SO THAT SHA FORCES CAN MAKE THE FINAL CONNECTIONS.
- THE INSTALLATION OF PROPOSED VIDEO DETECTION EQUIPMENT SHALL NECESSITATE THE REMOVAL OF EXISTING CABLES ASSOCIATED WITH THE PRESENCE LOOP DETECTORS BEING REPLACED BY VIDEO DETECTION.
- ALL EXISTING TRAFFIC SIGNAL EQUIPMENT REMOVED SHALL BECOME THE PROPERTY OF THE SIGNAL CONTRACTOR UPON COMPLETION OF THE SIGNAL MODIFICATIONS.
- ALL UNUSED SIGNAL CABLES SHALL BE REMOVED AND DISPOSED.

A. EQUIPMENT TO BE SUPPLIED BY THE ADMINISTRATION.			
ITEM NO.	DESCRIPTION	UNITS	QUANTITY
9001-9006	VIDEO DETECTION INTERFACE EQUIPMENT 1-4 CAMERAS	EA	1
B. EQUIPMENT TO BE FURNISHED AND/OR INSTALLED BY THE CONTRACTOR.			
ITEM NO.	DESCRIPTION	UNITS	QUANTITY
8010-8050	VIDEO DETECTION CAMERA	EA	1
8020-8009	CONTROL CABLE, 3000 FOOT VIDEO DETECTION CAMERA TO CONTROLLER	EA	1

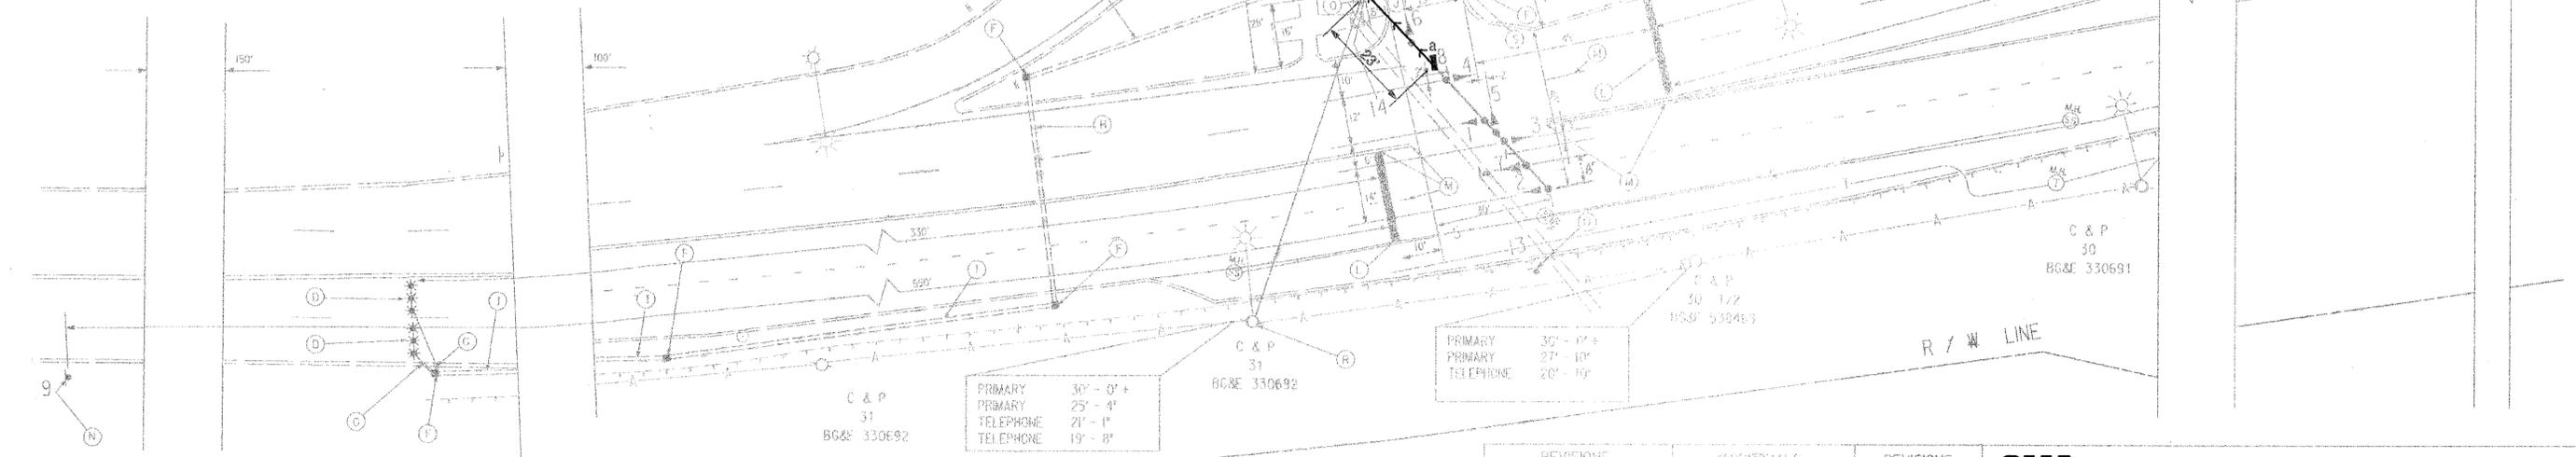

LEGEND OF UTILITIES

A	A	AERIAL
G	C	GAS MAIN
W	W	WATER MAIN
S	S	SEWER MAIN
E	E	ELECTRIC CABLES
T	T	TELEPHONE CABLES
C	C	CABLE TELEVISION



SABRA, WANG & ASSOCIATES, INC.
 1804 JOH AVENUE
 SUITE 100
 BALTIMORE, MD 21207
 (410) 737-6562
 WWW.SABRA-WANG.COM

REVISIONS	APPROVALS	REVISIONS
1. INSTALL VIDEO DETECTION SHA NO. 2004-10-10 SW: [Signature]	8/27/04 [Signature] ASST. DISTRICT ENGINEER, TRAFFIC	[Signature] DISTRICT ENGINEER & SAFETY

SHA MARYLAND DOT - STATE HIGHWAY ADMINISTRATION
 Office of Traffic & Safety
 TRAFFIC ENGINEERING DESIGN DIVISION

I-83 Southbound Ramps and Padonia Road
 SHA# 2004-TAS-1054
 TOD# AT10410

DRAWN BY: R. Mello	F.A.P. NO.	TS NO.
CHK. BY: M. WOLNIAK	S.H.A. NO.	SHEET NO.
SCALE: 1" = 20'	COUNTY: BALTIMORE	3770A
DATE: 11/97		1 OF 2

FILE: F:\2002\12 2001\12\Task 40\Task 40\Drawings\B38padonia.dgn
 DATE: 11-09-04 13:51