
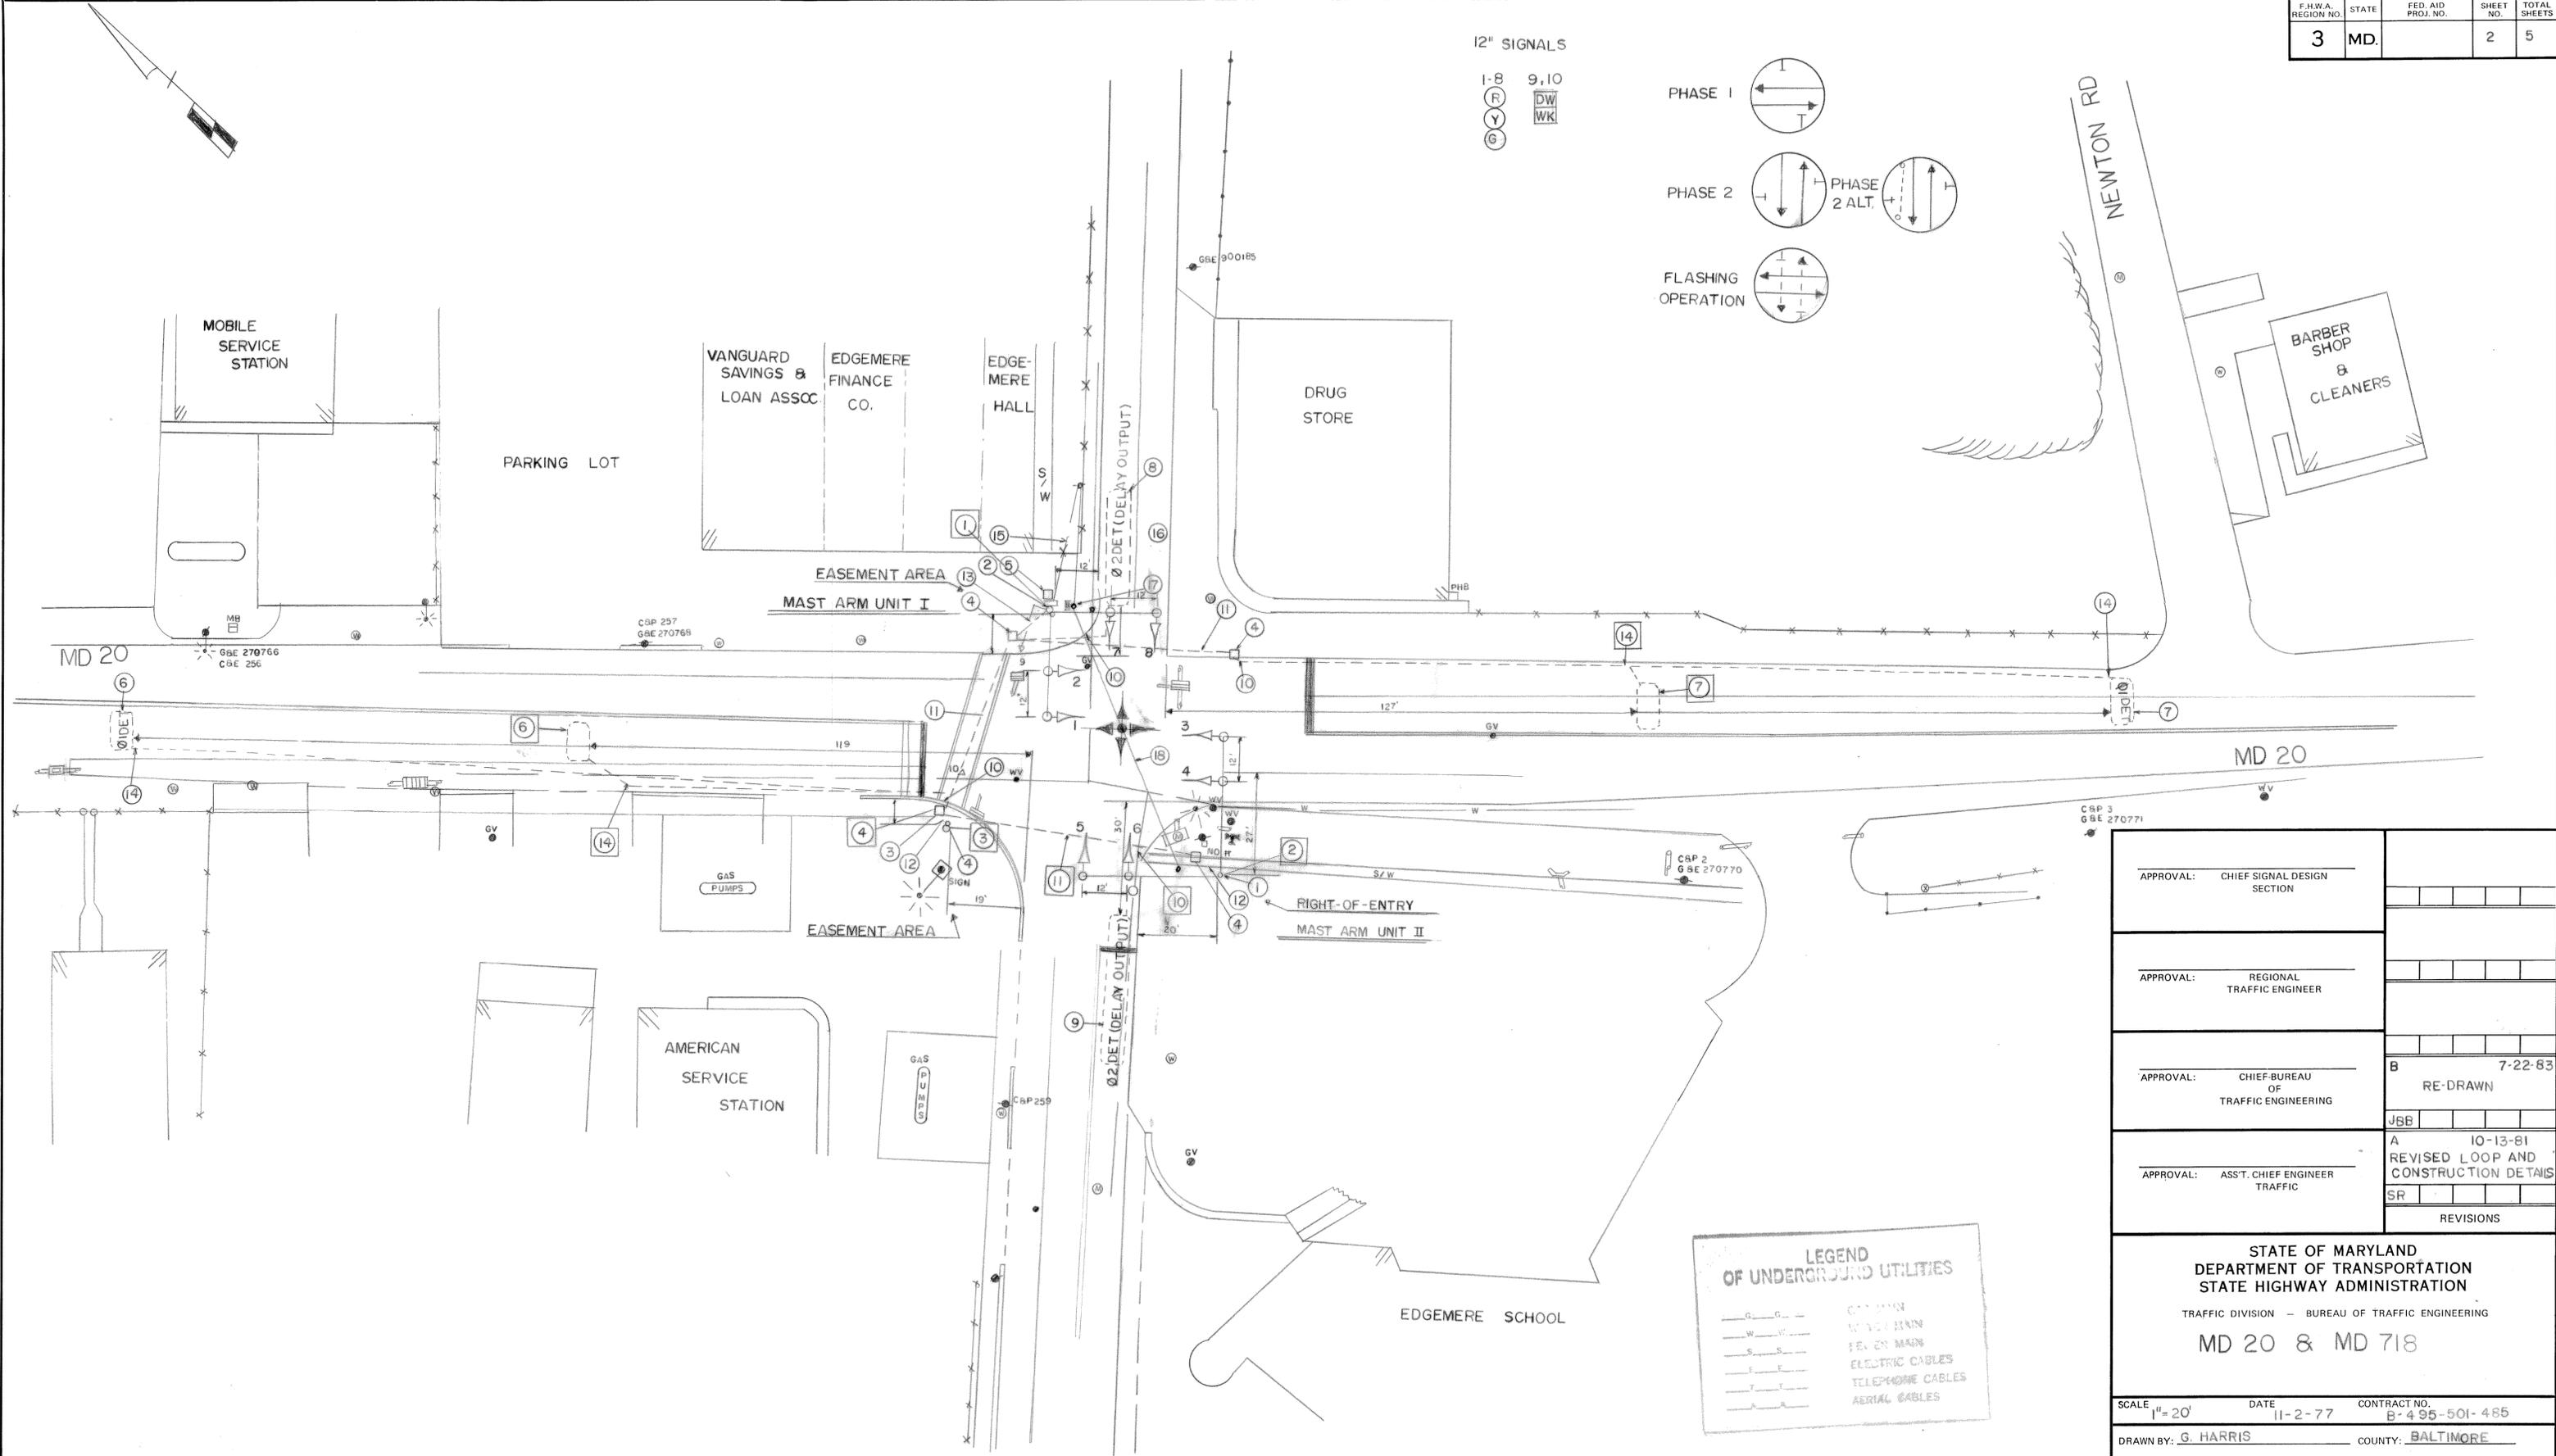


12" SIGNALS

1-8
R
Y
G

9,10
DW
WK

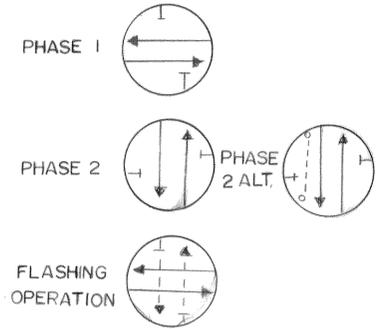

LEGEND OF UNDERGROUND UTILITIES

- G — GAS
- W — WATER MAIN
- S — SEWER MAIN
- E — ELECTRIC CABLES
- T — TELEPHONE CABLES
- A — AERIAL CABLES

APPROVAL: CHIEF SIGNAL DESIGN SECTION	
APPROVAL: REGIONAL TRAFFIC ENGINEER	
APPROVAL: CHIEF BUREAU OF TRAFFIC ENGINEERING	B 7-22-83 RE-DRAWN
APPROVAL: ASST. CHIEF ENGINEER TRAFFIC	A 10-13-81 REVISED LOOP AND CONSTRUCTION DETAILS
	SR
	REVISIONS

STATE OF MARYLAND
DEPARTMENT OF TRANSPORTATION
STATE HIGHWAY ADMINISTRATION
TRAFFIC DIVISION - BUREAU OF TRAFFIC ENGINEERING

MD 20 & MD 718

SCALE 1" = 20' DATE 11-2-77 CONTRACT NO. B-495-501-485

DRAWN BY: G. HARRIS COUNTY: BALTIMORE

DESIGNED BY: _____ SIGNAL NO.: 03091

CHECKED BY: _____ DRAWING NO. **TS-1546B**