


WIRING DIAGRAM


- KEY**
- A } 12 PAIR INTERCONNECT CABLE
 - B } EXISTING INTERCONNECT CABLE TO REMAIN

MATCH SEE SHEET 3 OF 4

MATCH LINE DD

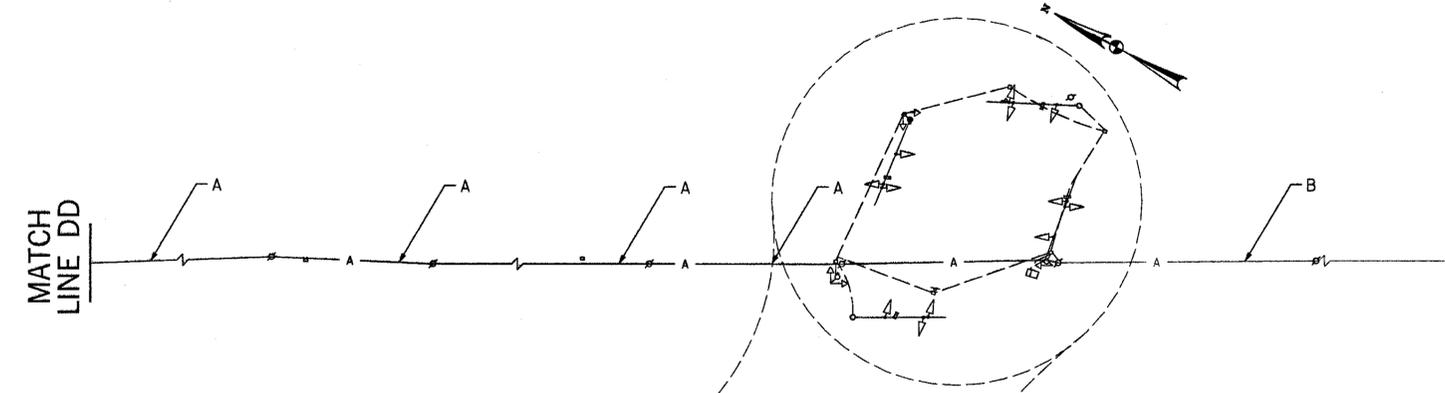

MATCH LINE DD

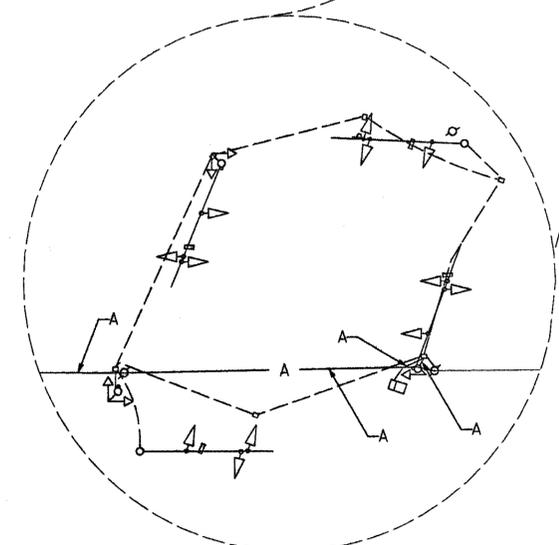

GENERAL NOTES

1. THE CONTRACTOR SHALL REMOVE EXISTING INTERCONNECT CABLE FROM McDONOUGH ROAD/GREENS LANE TO OLD COURT ROAD AND REPLACE WITH NEW 12 PAIR SELF SUPPORTING COMMUNICATION CABLE IN THE SAME LOCATION, USING THE SAME HARDWARE AS THE OLD INTERCONNECT CABLE.
2. THE CONTRACTOR SHALL BE RESPONSIBLE FOR TERMINATING ALL SIGNAL CABLE TO THE APPROPRIATE TERMINALS AND PROPERLY LABEL EACH CABLE.

EQUIPMENT LIST

A. EQUIPMENT TO BE SUPPLIED BY THE ADMINISTRATION.
NONE

B. EQUIPMENT TO BE FURNISHED AND/OR INSTALLED BY THE CONTRACTOR.

ITEM NO.	DESCRIPTION	UNITS	QUANTITY
8038	DISCONNECT, PULL-BACK & REROUTE CABLE	LF	500
8082	12-PAIR COMMUNICATION CABLE, SELF-SUPPORTING (OVERHEAD)	LF	5980

**MD 26 (LIBERTY ROAD) @
OLD COURT ROAD
DETAIL NOT TO SCALE**

SHA STATE OF MARYLAND
DEPARTMENT OF TRANSPORTATION
STATE HIGHWAY ADMINISTRATION
OFFICE OF TRAFFIC & SAFETY
TRAFFIC ENGINEERING DESIGN DIVISION

**MD 26 (LIBERTY ROAD) FROM
GREENS LANE TO OLD COURT ROAD**

GENERAL INFORMATION PLAN	
SCALE N.T.S.	DATE 05/01/2005 CONTRACT NO. AT7175185
DESIGNED BY S. SMITH	COUNTY BALTIMORE
DRAWN BY L. YEH	LOGMILE
CHECKED BY S. RENZI	T. I. M. S. NO. G3336.G3337.G3338
F. A. P. NO. N/A	TOD NO. N/A
DRAWING NO. TS-1858 F	SHEET NO. 4 OF 4

SABRA, WANG & ASSOCIATES, INC.
1604 JOH AVENUE
SUITE 160
BALTIMORE, MD 21227
(410) 737-8884
WWW.SABRA-WANG.COM