

PROJECT DESCRIPTION

THIS PROJECT INVOLVES THE INSTALLATION OF COUNTDOWN PEDESTRIAN SIGNAL HEADS, APS PUSHBUTTONS AND SIGNS AT THE INTERSECTION OF MD 26 (LIBERTY ROAD) AT WASHINGTON AVENUE. MD 26 IS ASSUMED TO RUN IN AN EAST-WEST DIRECTION.

INTERSECTION OPERATION

THE INTERSECTION WILL OPERATE IN A NEMA SIX-PHASE FULL-TRAFFIC-ACTUATED MODE WITH AN ALTERNATE PEDESTRIAN PHASE FOR THE WEST LEG AND CONCURRENT PEDESTRIAN PHASES FOR THE NORTH AND SOUTH LEGS OF THE INTERSECTION. THE MD 26 EASTBOUND AND WESTBOUND LEFT TURNS OPERATE IN EXCLUSIVE-PERMISSIVE PHASING. THE WASHINGTON AVENUE APPROACHES OPERATE IN SPLIT PHASING.

CONTROLLER REQUIREMENTS

THE EXISTING FULL-TRAFFIC-ACTUATED EIGHT-PHASE TRAFFIC SIGNAL CONTROLLER HOUSED IN A BASE MOUNTED CABINET SHALL REMAIN. A 2-WIRE APS CENTRAL CONTROL UNIT SHALL BE FURNISHED BY THE CONTRACTOR AND INSTALLED BY SHA.

SPECIAL NOTES

APS WILL FUNCTION AS FOLLOWS:

TO CROSS MD 26 (LIBERTY ROAD):

A. WHEN PEDESTRIAN LOCATES AND PRESSES PUSHBUTTON FOR AN EXTENDED TIME, THE PUSHBUTTON UNIT MESSAGE WILL BE "WAIT TO CROSS LIBERTY AT WASHINGTON. WAIT."

B. WHEN WALK PHASE BEGINS, THE MESSAGE WILL BE A RAPID TICK WHICH WILL LAST FOR THE DURATION OF THE WALK PHASE.

TO CROSS WASHINGTON AVENUE:

A. WHEN PEDESTRIAN LOCATES AND PRESSES PUSHBUTTON FOR AN EXTENDED TIME, THE PUSHBUTTON UNIT MESSAGE WILL BE "WAIT TO CROSS WASHINGTON AT LIBERTY. WAIT."

B. WHEN WALK PHASE BEGINS, THE MESSAGE WILL BE A RAPID TICK WHICH WILL LAST FOR THE DURATION OF THE WALK PHASE.

EQUIPMENT LIST "A, B & C"

A. EQUIPMENT TO BE SUPPLIED BY SHA.

ITEM NO.	DESCRIPTION	UNIT	QUANTITY
900000	SHEET ALUMINUM GROUND MOUNTED SIGNS 6 - S1-1 FYG 36"X36" 4 - M6-2(1) FYG 30"X24"	SF	90
900000	SHEET ALUMINUM MAST ARM/POLE MOUNTED SIGNS 2 - M6-2 (MOD) FYG 30"X24" 1 - OM1-3 FY 18"X18"	SF	6

B. EQUIPMENT TO BE FURNISHED AND/OR INSTALLED BY THE CONTRACTOR.

ITEM NO.	DESCRIPTION	UNIT	QUANTITY
100000	MAINTENANCE OF TRAFFIC (PER INTERSECTION)	EA	1
585621	12 INCH WHITE PREFORMED THERMOPLASTIC PAVEMENT MARKING LINES	LF	825
585700	REMOVAL OF EXISTING PAVEMENT MARKING LINES, ANY WIDTH	LF	635
600000	TYPE A COMBINATION CURB AND GUTTER ANY HEIGHT OR DEPTH	LF	176
600000	TYPE A CURB ANY HEIGHT OR DEPTH	LF	107
600000	DETECTABLE WARNING SURFACE FOR CURB RAMPS (TYPE 3 BRICK PAVERS)	SF	105
655105	5 INCH CONCRETE SIDEWALK	SF	1223
800000	2-WIRE APS CENTRAL CONTROL UNIT	EA	1
800000	ADJUST HANDHOLE TO GRADE AND REPLACE FRAME AND COVER	EA	3
800000	AUDIBLE/TACTILE PEDESTRIAN PUSHBUTTON STATION AND SIGNS	EA	6
800000	16 INCH LED COUNTDOWN PEDESTRIAN SIGNAL HEAD	EA	3
800000	5 FOOT OR 10 FOOT PEDESTAL POLE WITH BREAKAWAY COUPLINGS, FOUNDATION & GROUND ROD	EA	5
800000	REMOVE & DISPOSE OF EXISTING SIGNAL EQUIPMENT (PER SIGNALIZED INTERSECTION LOCATION)	EA	1
800000	UP TO 4 INCH SCHEDULE 80 RIGID PVC CONDUIT-TRENCHED	LF	70
800000	WOOD SIGN SUPPORTS UP TO 4 INCH X 6 INCH	LF	79
800000	INSTALL OVERHEAD OR GROUND MOUNTED SIGN (INCLUDING ALL HARDWARE)	SF	96
802501	NO. 6 AWG STRANDED BARE COPPER GROUND WIRE	LF	75
861105	ELECTRICAL CABLE - 2 CONDUCTOR (NO. 14 AWG)	LF	1105
861107	ELECTRICAL CABLE - 5 CONDUCTOR (NO. 14 AWG)	LF	410


C. ALL MATERIALS TO BE REMOVED BY THE CONTRACTOR SHALL BECOME THE PROPERTY OF THE CONTRACTOR.

PHASING CHART

PHASE	1	2	3	4	5	6	7	8	9	10	11	12	13	14	15	16	17	18
PHASE 1 AND 5	R	R	R	R	R	R	R	R	R	R	R	R	DW	DW	DW	DW	DW	DW
1 AND 5 CHANGE TO 1 AND 6, 2 AND 5, OR 2 AND 6																		
PHASE 1 AND 6	G	G	G	R	R	R	R	R	R	R	R	R	WK	WK	DW	DW	DW	DW
1 AND 6 CHANGE																		
PHASE 2 AND 5	R	R	R	R	R	R	R	R	R	R	R	R	DW	DW	DW	DW	WK	WK
2 AND 5 CHANGE																		
PHASE 2 AND 6	G	G	G	G	G	G	R	R	R	R	R	R	WK	WK	DW	DW	WK	WK
PED CLEARANCE													FL/DW	FL/DW	DW	DW	FL/DW	FL/DW
2 AND 6 CHANGE																		
PHASE 3	R	R	R	R	R	R	R	R	R	R	R	R	DW	DW	DW	DW	DW	DW
3 CHANGE																		
PHASE 3 ALT	R	R	R	R	R	R	R	R	R	R	R	R	DW	DW	WK	WK	DW	DW
PED CLEARANCE													FL/DW	FL/DW	DW	DW	FL/DW	FL/DW
3 ALT CHANGE																		
PHASE 4	R	R	R	R	R	R	R	R	R	R	R	R	DW	DW	DW	DW	DW	DW
4 CHANGE																		
FLASHING OPERATION	FL	DARK	DARK	DARK	DARK	DARK	DARK											

GENERAL NOTES

- THE CONTRACTOR SHALL VERIFY ALL PROPOSED POLE LOCATIONS PRIOR TO INSTALLATION.
- THE CONTRACTOR SHALL BE RESPONSIBLE FOR TERMINATING ALL SIGNAL CABLE TO THE APPROPRIATE TERMINALS AND PROPERLY LABELING EACH CABLE.
- ALL UNUSED CABLE SHALL BE REMOVED AND DISPOSED OF BY THE CONTRACTOR.
- UNDERGROUND UTILITIES SHOWN ON THESE PLANS ARE SCHEMATIC ONLY AND MAY NOT BE COMPLETE. THE CONTRACTOR SHALL BE RESPONSIBLE FOR NOTIFYING "MISS UTILITY" PRIOR TO CONSTRUCTION SO THAT ALL UTILITIES MAY BE LOCATED IN THE FIELD. IF THE CONTRACTOR PERCEIVES THAT A CONFLICT BETWEEN THE UTILITIES AND THE TRAFFIC SIGNAL WILL OCCUR, THE CONTRACTOR SHALL NOTIFY THE PROJECT ENGINEER IMMEDIATELY SO THAT THE CONFLICT MAY BE RESOLVED.
- ALL PEDESTAL FOUNDATION TOPS SHALL BE INSTALLED FLUSH WITH SIDEWALK GRADE.
- LOCATION OF ACCESSIBLE PEDESTRIAN SIGNAL PUSHBUTTONS MUST MEET LOCATION REQUIREMENTS OF MUTCD SECTION 4E.10, MUTCD FIGURES 4E-3 AND 4E-4, AND THE NCHRP PUBLICATION, "ACCESSIBLE PEDESTRIAN SIGNALS: GUIDE TO BEST PRACTICE." IF NOT MET, THE CONTRACTOR IS TO STOP WORK ON PUSHBUTTON LOCATIONS UNTIL A DESIGN WAIVER IS OBTAINED, APPROVED BY THE DIRECTOR, OFFICE OF TRAFFIC AND SAFETY.
- PUSHBUTTONS ARE TO BE LOCATED SO THAT THEY CAN BE ACTIVATED BY A PERSON IN A WHEELCHAIR REACHING LESS THAN 18" FROM A 60" X 60" LEVEL LANDING AREA WITH A CROSS SLOPE OF LESS THAN OR EQUAL TO 2%.
- THE 10' SEPARATION BETWEEN PUSHBUTTONS IS TO BE MEASURED FROM FACE OF PUSHBUTTON TO FACE OF PUSHBUTTON, NOT CENTER OF POLE TO CENTER OF POLE.
- PUSHBUTTON ARROWS AND SIGNS ARE TO BE ORIENTED PARALLEL TO THE CROSSING FOR WHICH THEY ARE INTENDED.
- VIDEO DETECTION CAMERA REALIGNMENT SHALL BE COORDINATED WITH THE ENGINEER.
- THE CONTRACTOR SHALL CAP AND ABANDON CONDUITS FEEDING EXISTING SIGNAL EQUIPMENT THAT IS REMOVED.
- THE CONTRACTOR SHALL CONTACT ED RODENHIZER AT THE SIGNAL SHOP (410-787-7652) TO DELIVER APS EQUIPMENT FOR TESTING.

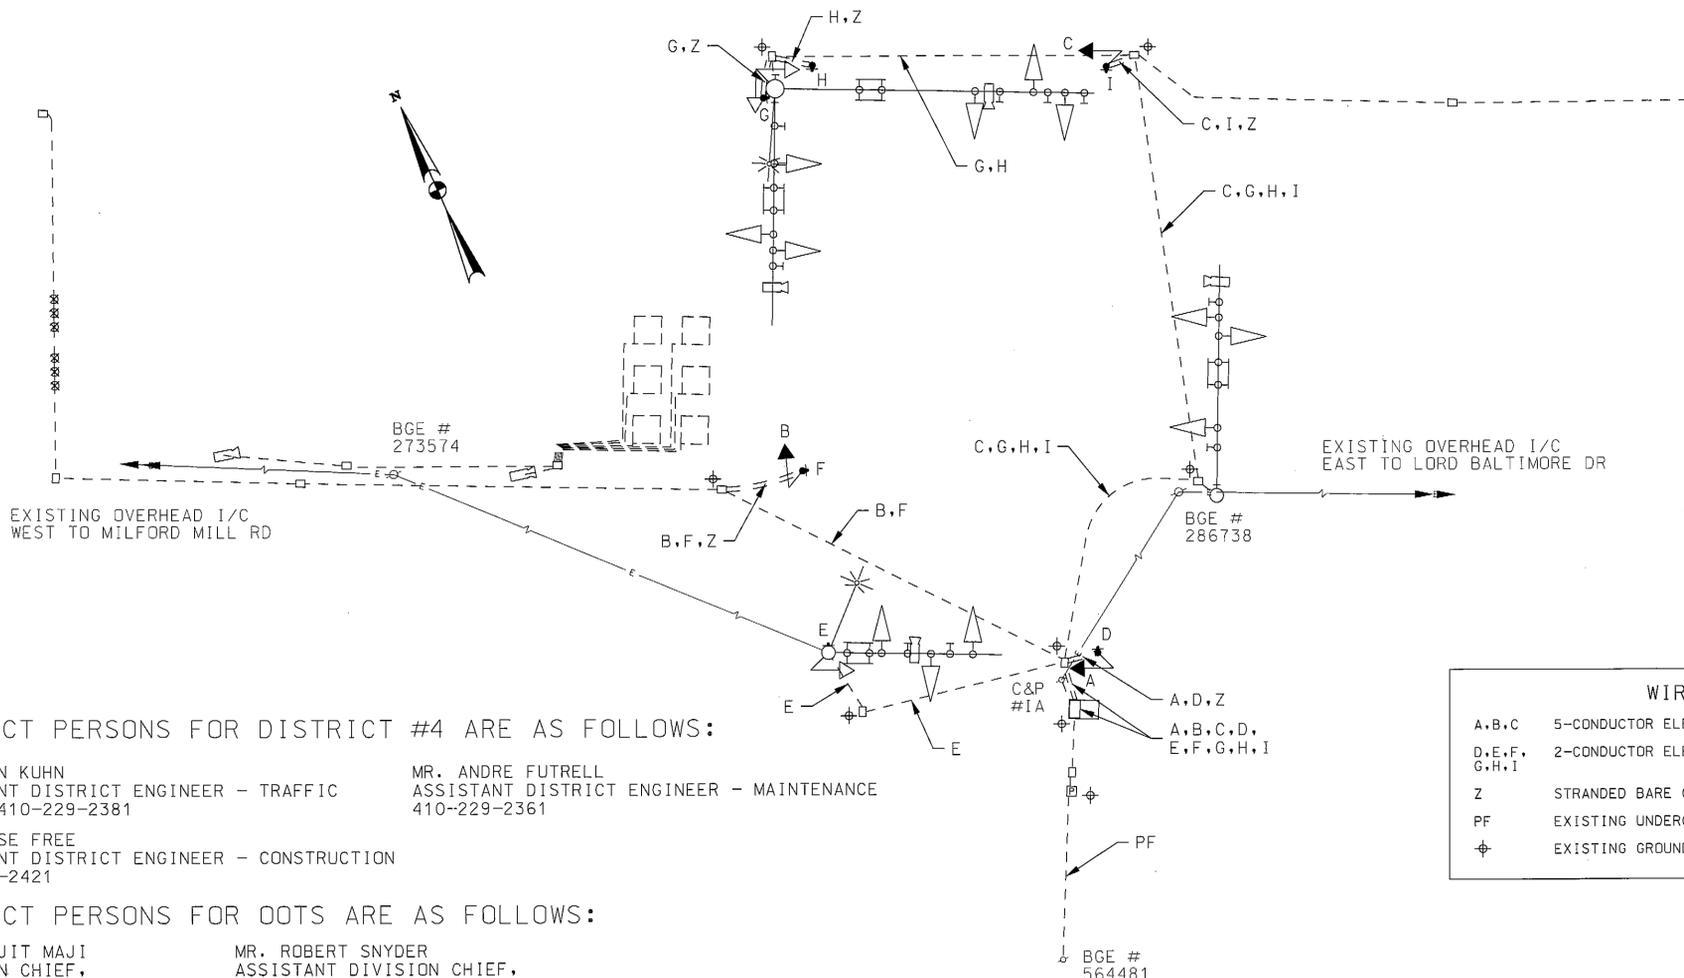

WIRING KEY

A,B,C	5-CONDUCTOR ELECTRICAL CABLE (NO. 14 AWG)
D,E,F, G,H,I	2-CONDUCTOR ELECTRICAL CABLE (NO. 14 AWG)
Z	STRANDED BARE COPPER GROUND WIRE (NO. 6 AWG)
PF	EXISTING UNDERGROUND POWER FEED
⊕	EXISTING GROUND ROD

CONTACT PERSONS FOR DISTRICT #4 ARE AS FOLLOWS:

MS. ERIN KUHN
ASSISTANT DISTRICT ENGINEER - TRAFFIC
PHONE: 410-229-2381

MR. ANDRE FUTRELL
ASSISTANT DISTRICT ENGINEER - MAINTENANCE
410-229-2361

MR. JESSE FREE
ASSISTANT DISTRICT ENGINEER - CONSTRUCTION
410-229-2421

CONTACT PERSONS FOR OOTS ARE AS FOLLOWS:

MR. AVIJIT MAJI
DIVISION CHIEF,
TRAFFIC OPERATIONS
410-787-7630

MR. ROBERT SNYDER
ASSISTANT DIVISION CHIEF,
TRAFFIC OPERATIONS
410-787-7631

MR. ED RODENHIZER
CHIEF, SIGNAL OPERATIONS
410-787-7650

MR. EUGENE BAILEY
CHIEF, SIGN OPERATIONS
410-787-7676

SHA STATE OF MARYLAND
DEPARTMENT OF TRANSPORTATION
STATE HIGHWAY ADMINISTRATION
OFFICE OF TRAFFIC & SAFETY
TRAFFIC ENGINEERING DESIGN DIVISION
MD 26 (LIBERTY ROAD) AT
WASHINGTON AVENUE
MILFORD MILL, MARYLAND

REVISIONS		GENERAL INFORMATION SHEET	
SCALE	NONE	DATE	JANUARY 2013
CONTRACT NO.	XY1515185	DESIGNED BY	WFW
COUNTY	BALTIMORE	DRAWN BY	WFW
LOGMILE	03002608.12	CHECKED BY	BJG
TMS NO.	L825	FAP NO.	
TOD NO.		TS NO.	1911K-G1
DRAWING	SP-2	OF	10
SHEET NO.	2	OF	3

RK&K
Rummel, Klepper & Kahl, LLP
81 MOSHER STREET | BALTIMORE, MD 21217
PH: (410) 728-2800 FAX: (410) 728-9160
www.rkk.com