
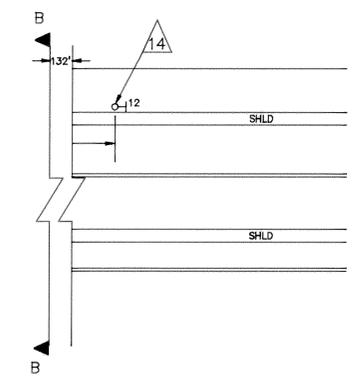
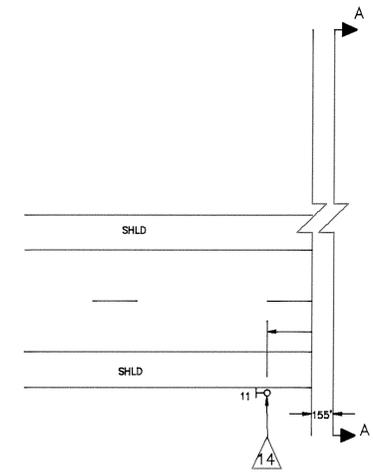
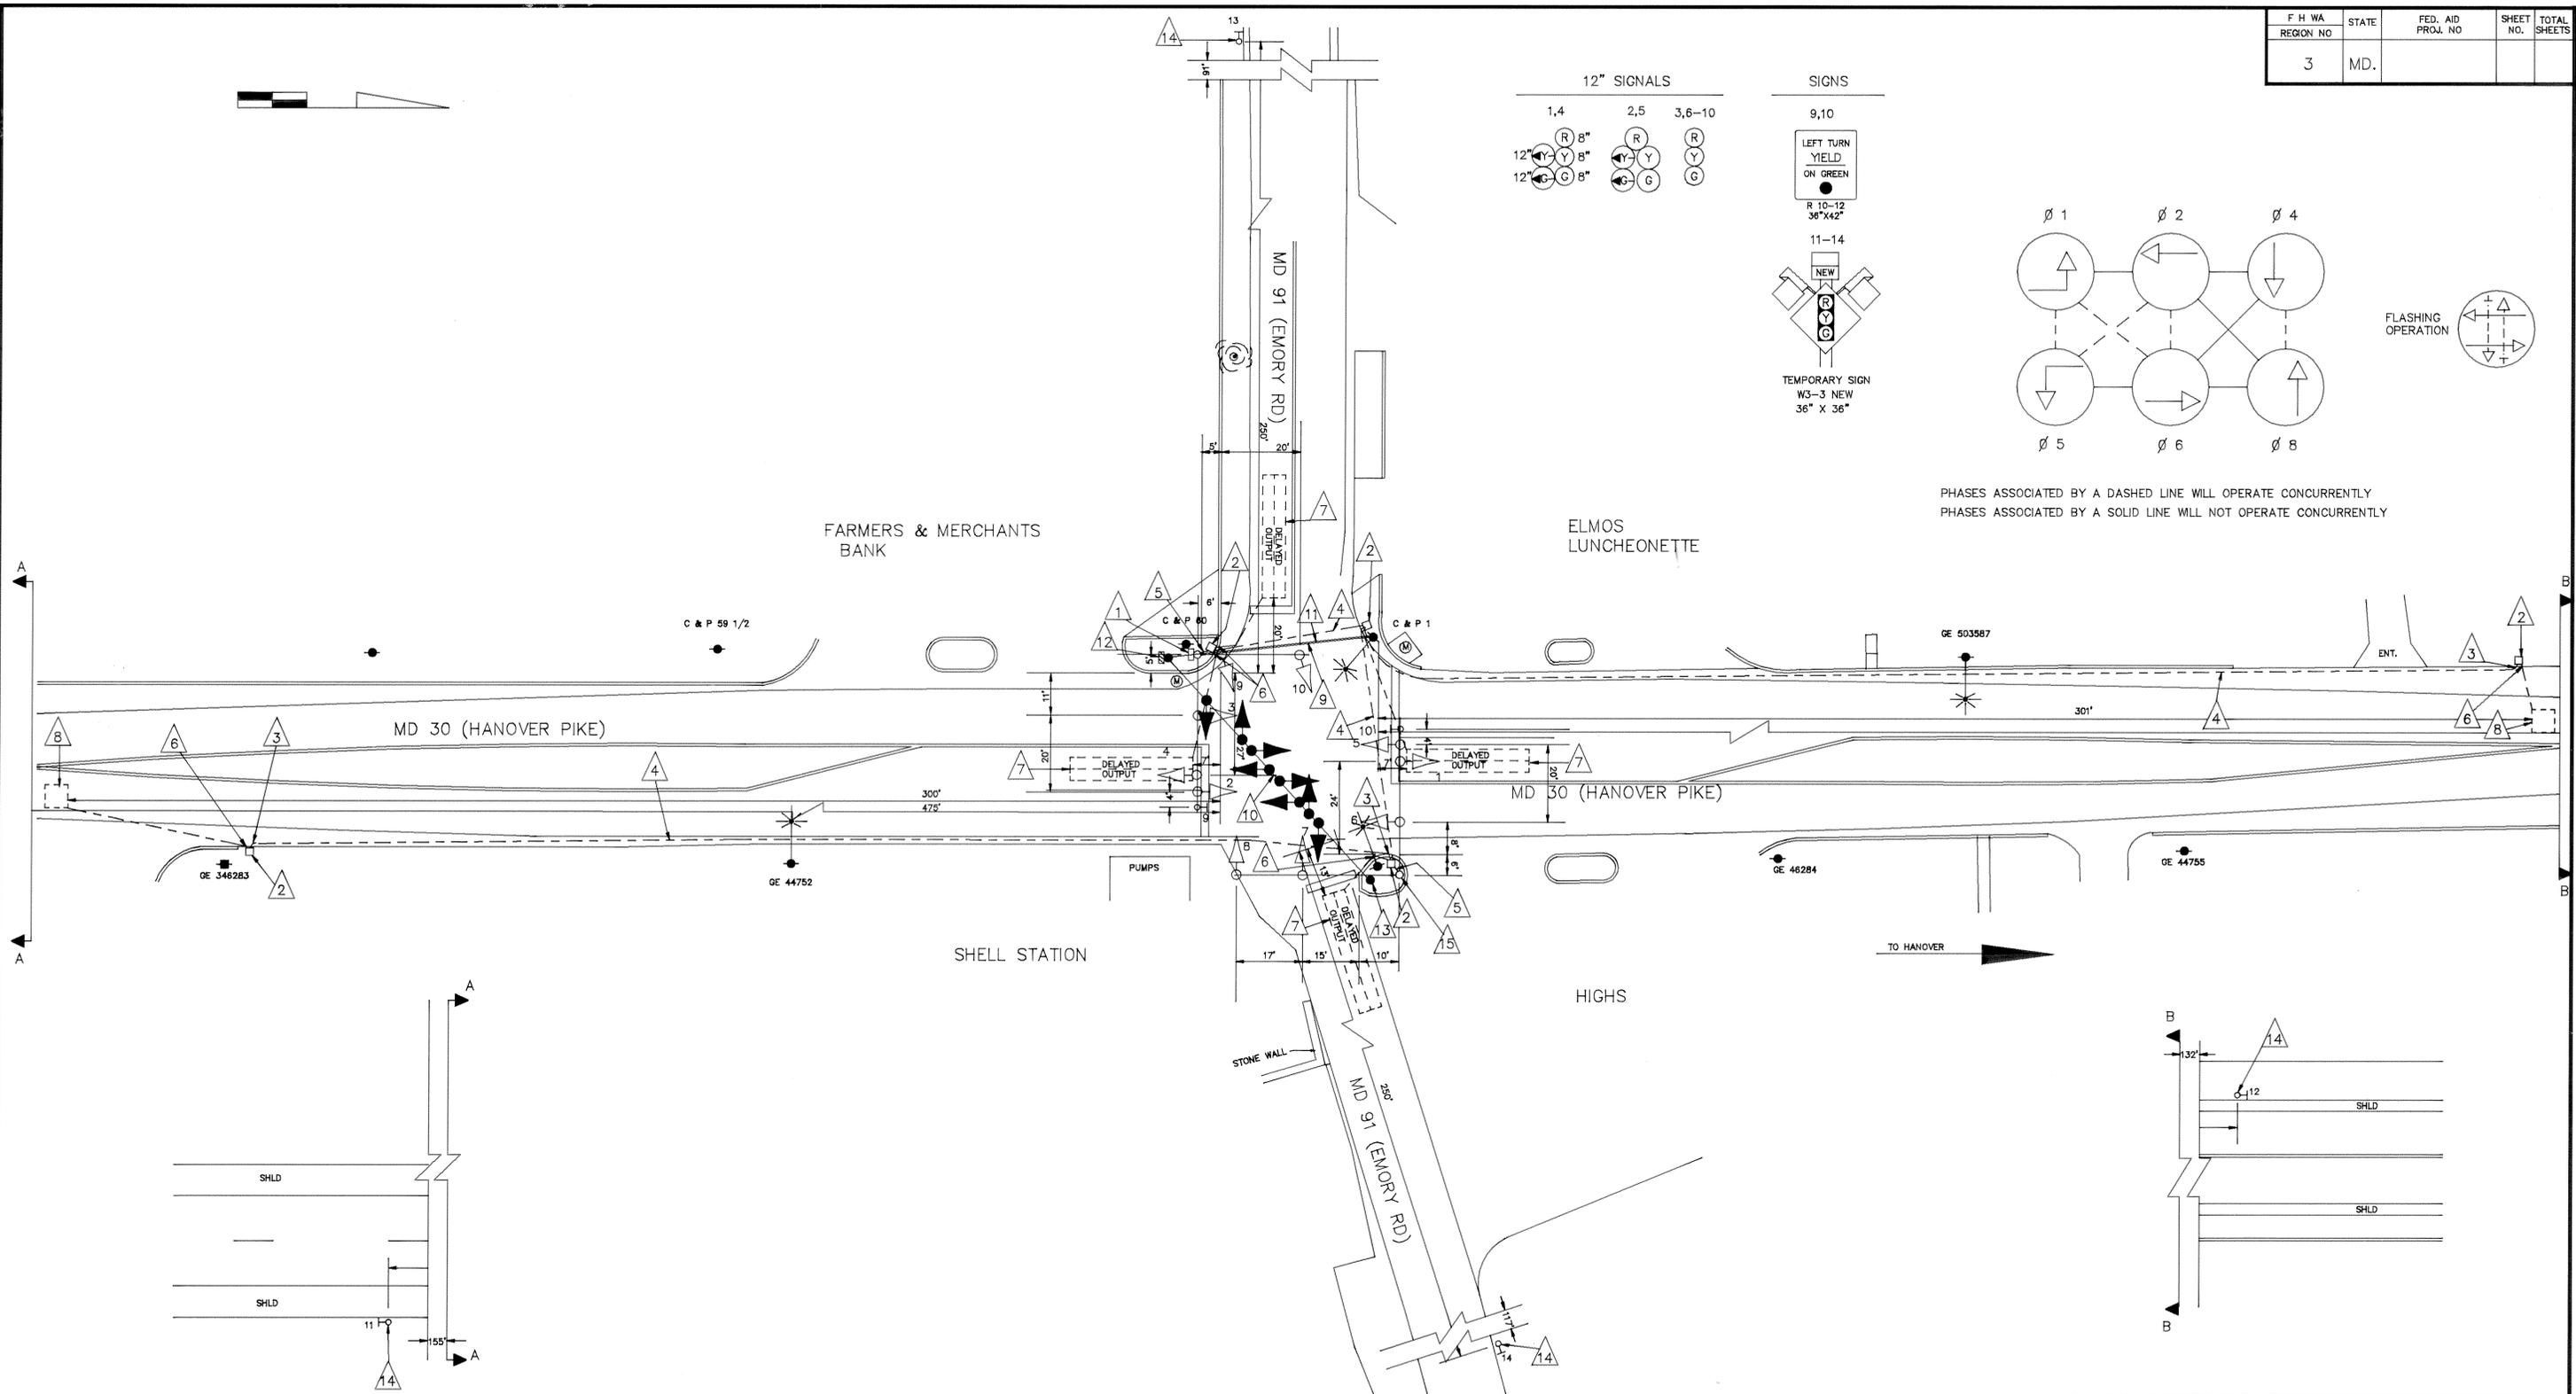
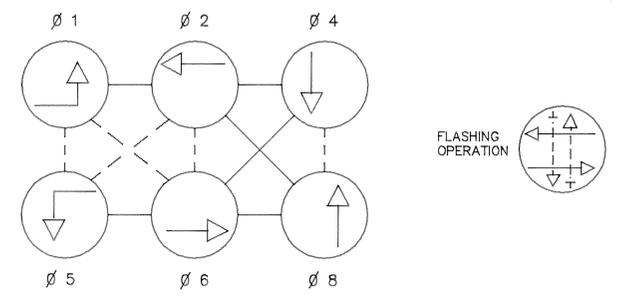


F H WA REGION NO	STATE	FED. AID PROJ. NO	SHEET NO.	TOTAL SHEETS
3	MD.			

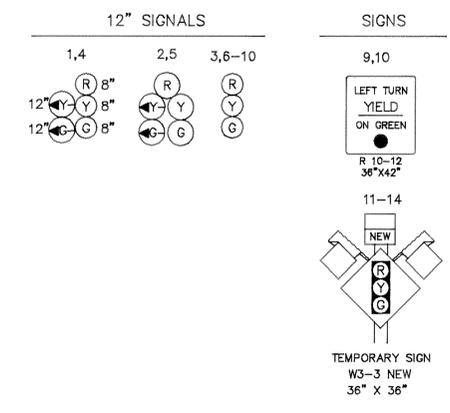

NOTE:

- PAVEMENT MARKINGS SHOWN ARE PROPOSED AND SHALL BE INSTALLED BY DISTRICT PERSONNEL.
- THIS IS A MODIFICATION TO THE ORIGINAL PROJECT COMPLETED UNDER CONTRACT NO. B-536-501-485.

REVISIONS 3-18-90 CHANGED FROM I.C.B. TO FULLY-ACTUATED SIGNAL [Signature]	APPROVALS CHIEF, SIGNAL DESIGN SECTION ASST. DISTRICT ENGINEER, TRAFFIC CHIEF, TRAFFIC ENGINEERING DIVISION DEPUTY CHIEF ENGINEER, OFFICE OF TRAFFIC	MARYLAND DEPARTMENT OF TRANSPORTATION STATE HIGHWAY ADMINISTRATION - OFFICE OF TRAFFIC TRAFFIC ENGINEERING DIVISION
DRAWN BY: BRUCE THOMPSON JB DES. BY: CHK. BY:		MD 30 & MD 91 COUNTY: BALTIMORE
DATE: 7-26-89 SCALE: 1"=20'		F.A.P. NO. S.H.A. NO. 81903.459.485 TS/FILE NO. 1620 A SHEET NO. OF

03003005.19