



BORDER REV. DATE: 12/20/08

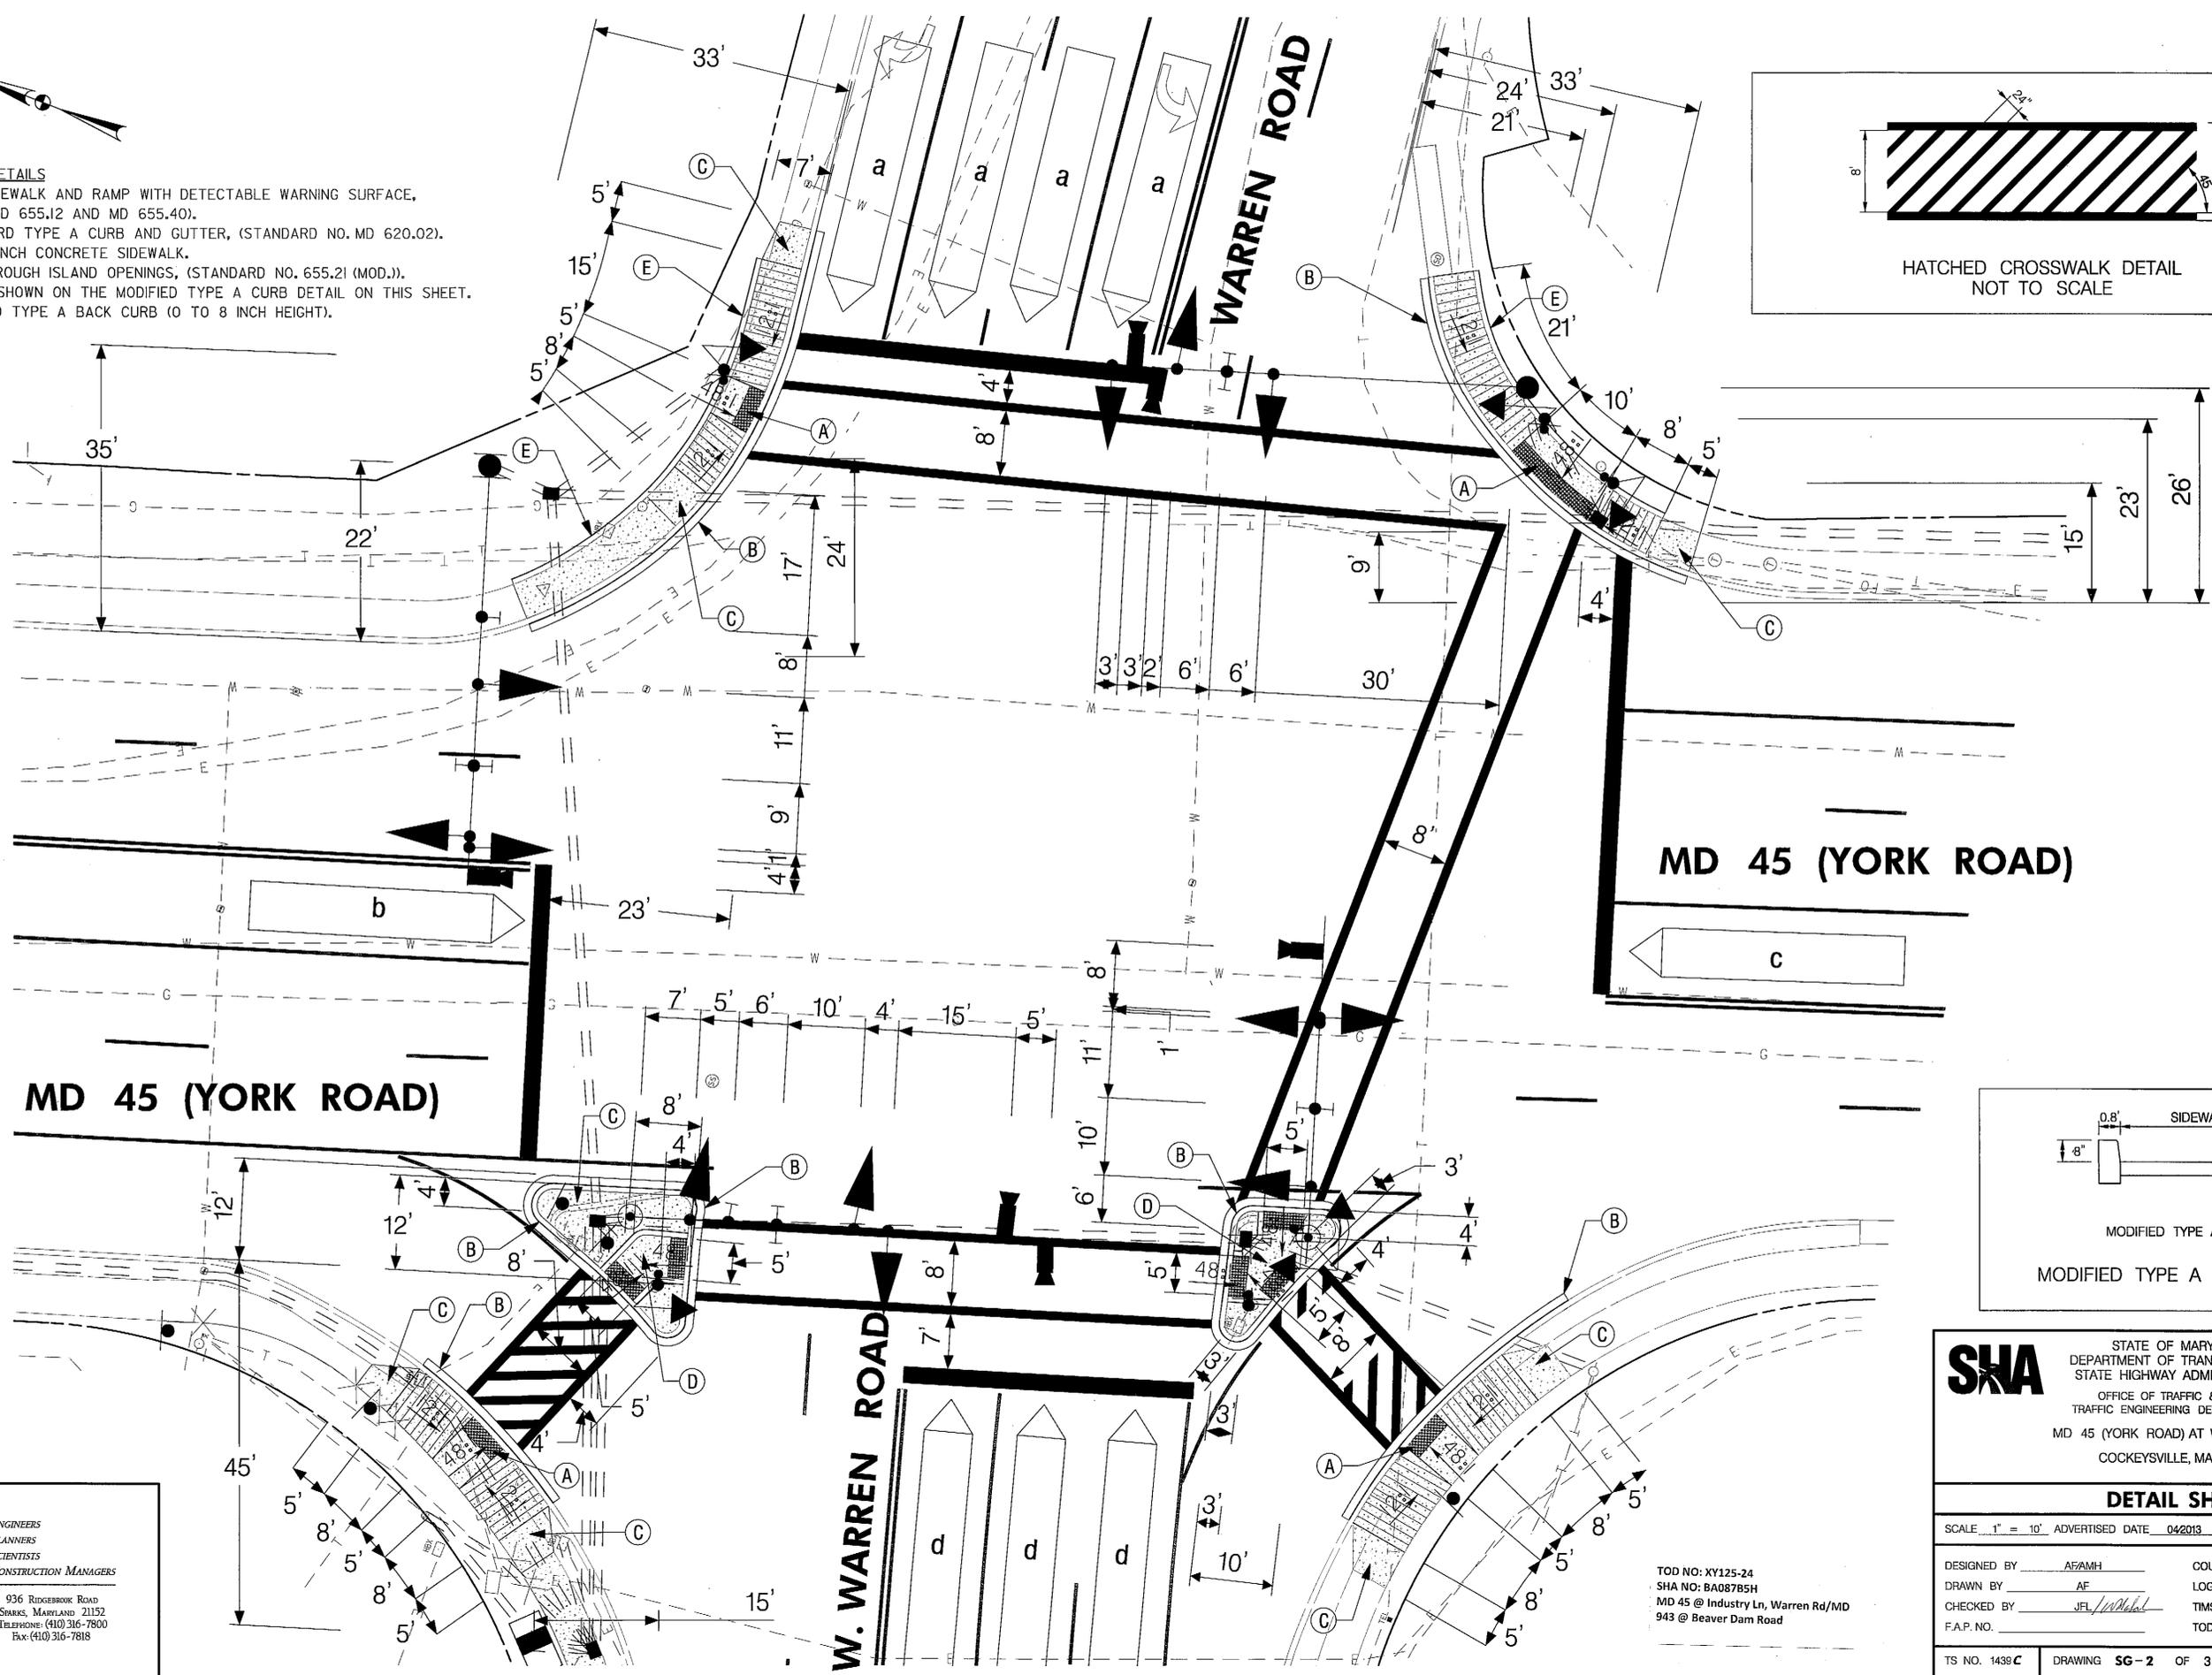

CONSTRUCTION DETAILS


- A. INSTALL NEW SIDEWALK AND RAMP WITH DETECTABLE WARNING SURFACE, (STANDARD NO. MD 655.12 AND MD 655.40).
- B. INSTALL STANDARD TYPE A CURB AND GUTTER, (STANDARD NO. MD 620.02).
- C. INSTALL NEW 5 INCH CONCRETE SIDEWALK.
- D. INSTALL CUT-THROUGH ISLAND OPENINGS, (STANDARD NO. 655.21 (MOD.)).
NO FLARES, AS SHOWN ON THE MODIFIED TYPE A CURB DETAIL ON THIS SHEET.
- E. INSTALL MODIFIED TYPE A BACK CURB (0 TO 8 INCH HEIGHT).

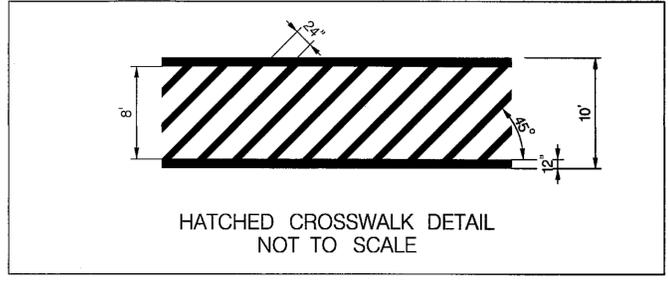

MD 45 (YORK ROAD)

MD 45 (YORK ROAD)

W. WARREN ROAD

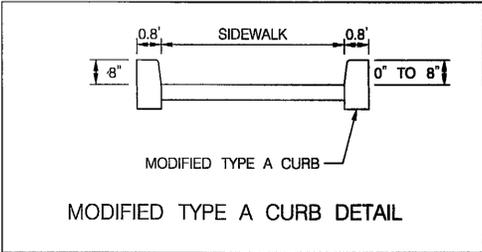

SHA STATE OF MARYLAND
DEPARTMENT OF TRANSPORTATION
STATE HIGHWAY ADMINISTRATION
OFFICE OF TRAFFIC & SAFETY
TRAFFIC ENGINEERING DESIGN DIVISION
MD 45 (YORK ROAD) AT WARREN ROAD
COCKEYSVILLE, MARYLAND

DETAIL SHEET

SCALE 1" = 10', ADVERTISED DATE 04/2013 CONTRACT NO. XY125185

DESIGNED BY AFAMH COUNTY BALTIMORE
 DRAWN BY AF LOGMILE 03004507.66
 CHECKED BY JFL/TM/TOD TMS NO. 1674
 F.A.P. NO. TOD NO.

TS NO. 1439 C DRAWING SG-2 OF 3 SHEET NO. 5 OF 9

TOD NO: XY125-24
 SHA NO: BA08785H
 MD 45 @ Industry Ln, Warren Rd/MD
 943 @ Beaver Dam Road

KCI TECHNOLOGIES
 ENGINEERS
 PLANNERS
 SCIENTISTS
 CONSTRUCTION MANAGERS
 936 RIDGEBROOK ROAD
 SPARKS, MARYLAND 21152
 TELEPHONE: (410) 316-7800
 FAX: (410) 316-7818

BY: Ardalan Faghri Division: P068 Highway Traff GMA Emp