

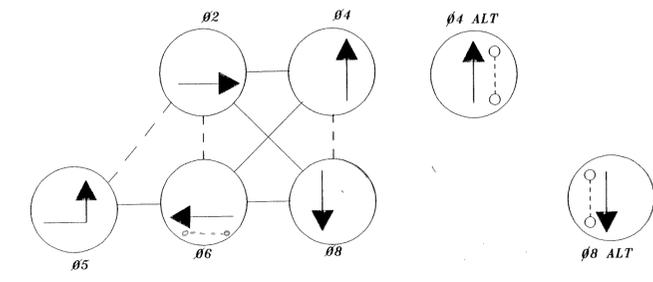
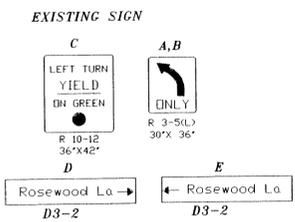
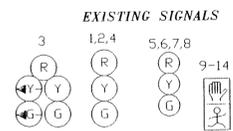
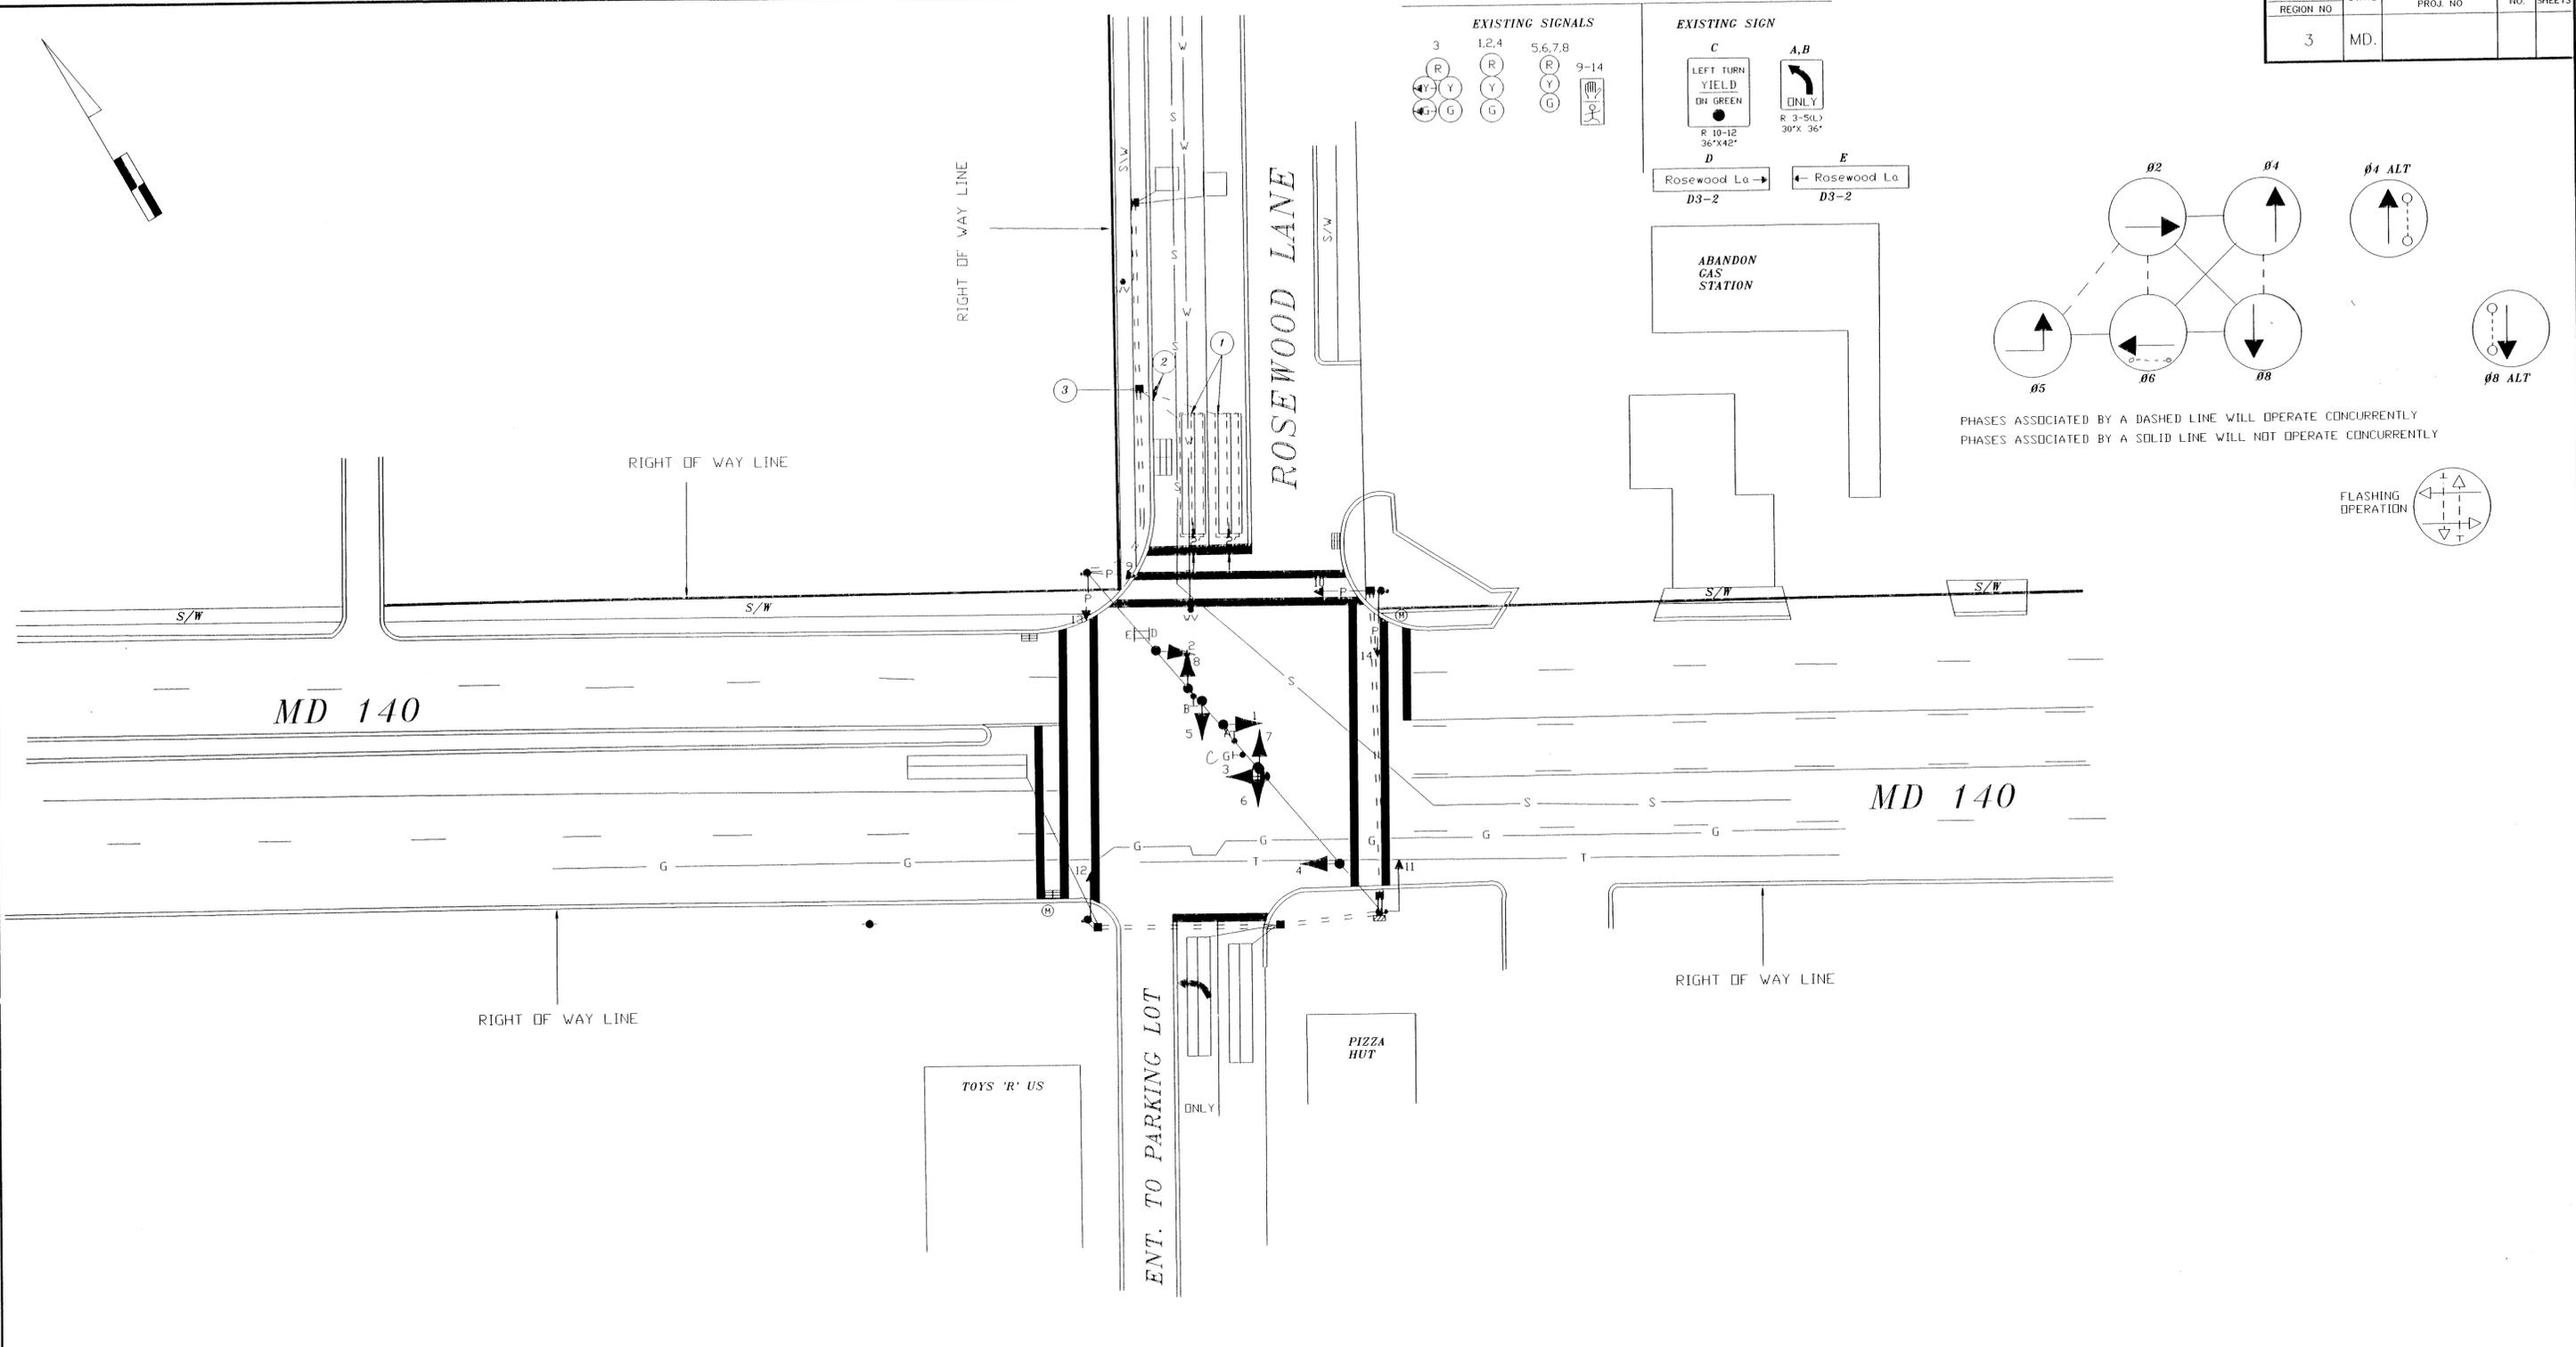


F H WA REGION NO	STATE	FED. AID PROJ. NO	SHEET NO.	TOTAL SHEETS
3	MD.			

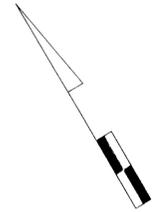

PHASES ASSOCIATED BY A DASHED LINE WILL OPERATE CONCURRENTLY
 PHASES ASSOCIATED BY A SOLID LINE WILL NOT OPERATE CONCURRENTLY

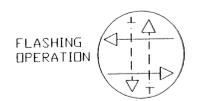

UTILITY LEGEND

— G —	GAS MAIN
— W —	WATER MAIN
— S —	SEWER MAIN
— E —	ELECTRIC CABLES
— A —	AERIAL CABLES
— T —	TELEPHONE CABLES

REVISIONS © REDRAWN 10/91 8/91 REPLACE LOOP DETECTORS ON ROSEWOOD LA 12/12/85 RELOCATE STRAIN POLE IN SOUTHEAST QUADRANT 3/83 RELOCATE STRAIN POLE REVISED CONTROLS R-838-310-472		APPROVALS ORIGINAL CHIEF, SIGNAL DESIGN SECTION ON ASST. DISTRICT ENGINEER, TRAFFIC CHIEF, TRAFFIC ENGINEERING DIVISION FILE DEPUTY CHIEF ENGINEER, OFFICE OF TRAFFIC		MDOT - STATE HIGHWAY ADMINISTRATION Office of Traffic TRAFFIC ENGINEERING DIVISION SIGNAL # 0301400514	
DRAWN BY: M.L. DES. BY: BRUCE THOMPSON CHK. BY:		COUNTY: BALTIMORE		MD 140 AND ROSEWOOD LANE	
DATE: 10/20/72 SCALE: 1" = 20"		F.A.P. NO. S.H.A. NO.		TS/STD. NO. 756 (C) SHEET NO. OF	

Folder # 15 03014005.14