


FHWA REGION NO.	STATE	FED. AID PROJ. NO.	SHEET NO.	TOTAL SHEETS
3	MD			



Garrison Forest School Entrance

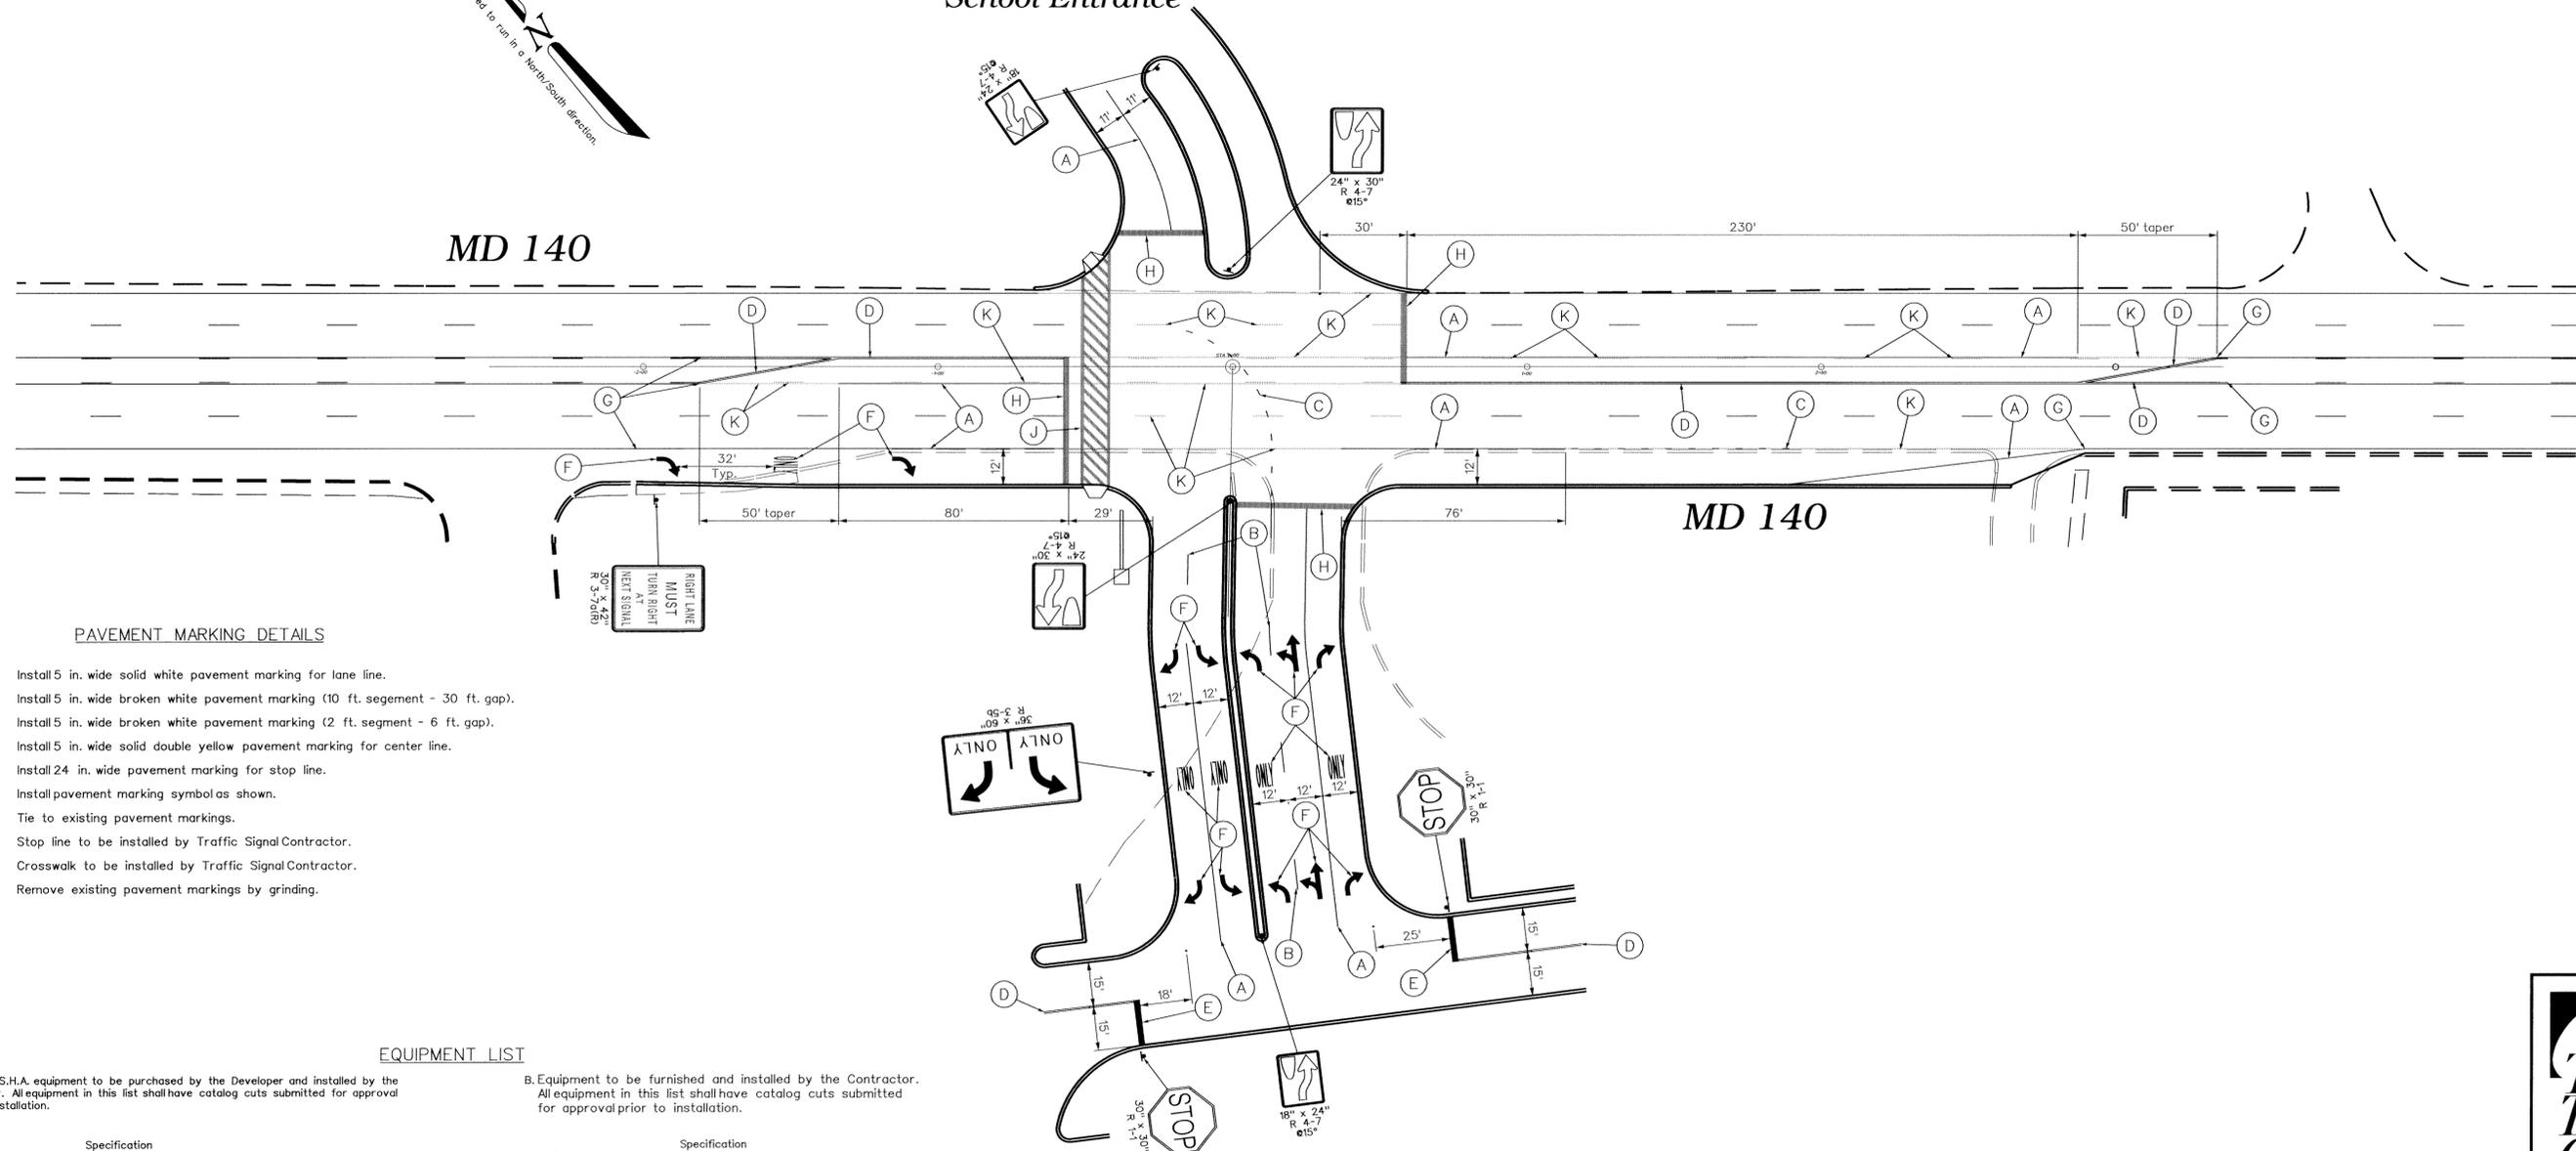

PAVEMENT MARKING DETAILS

- A. Install 5 in. wide solid white pavement marking for lane line.
- B. Install 5 in. wide broken white pavement marking (10 ft. segment - 30 ft. gap).
- C. Install 5 in. wide broken white pavement marking (2 ft. segment - 6 ft. gap).
- D. Install 5 in. wide solid double yellow pavement marking for center line.
- E. Install 24 in. wide pavement marking for stop line.
- F. Install pavement marking symbols as shown.
- G. Tie to existing pavement markings.
- H. Stop line to be installed by Traffic Signal Contractor.
- J. Crosswalk to be installed by Traffic Signal Contractor.
- K. Remove existing pavement markings by grinding.


EQUIPMENT LIST

A. Approved S.H.A. equipment to be purchased by the Developer and installed by the Contractor. All equipment in this list shall have catalog cuts submitted for approval prior to installation.

B. Equipment to be furnished and installed by the Contractor. All equipment in this list shall have catalog cuts submitted for approval prior to installation.

Quantity	Unit	Specification Section	Description	Quantity	Unit	Specification Section	Description
6	SF	813	18 in. x 24 in. R4-7 sign for ground mounting.	Lump Sum	LS	108	Mobilization.
10	SF	813	24 in. x 30 in. R4-7 sign for ground mounting.	Lump Sum	LS	104	Maintenance of traffic.
8.75	SF	813	30 in. x 42 in. R3-7a(R) sign for ground mounting.	1000	LF	500	5 in. wide pavement marking (paint) - white for lane line.
12.5	SF	813	30 in. x 30 in. R1-1 sign for ground mounting.	600	LF	500	5 in. wide pavement marking (paint) - double yellow for center line.
15	SF	813	36 in. x 60 in. R3-5b sign for ground mounting.	30	LF	500	24 in. wide pavement marking (paint) - white for stop line.
				5	EA	556	HAPPTM pavement marking symbol "ONLY" - white.
				6	EA	556	HAPPTM pavement marking symbol "Right Arrow" - white.
				4	EA	556	HAPPTM pavement marking symbol "Left Arrow" - white.
				2	EA	556	HAPPTM pavement marking symbol "Left-Thru Arrow" - white.
				6	SF	813	18 in. x 24 in. R4-7 sign for ground mounting.
				10	SF	813	24 in. x 30 in. R4-7 sign for ground mounting.
				8.75	SF	813	30 in. x 42 in. R3-7a(R) sign for ground mounting.
				12.5	SF	813	30 in. x 30 in. R1-1 sign for ground mounting.
				15	SF	813	36 in. x 60 in. R3-5b sign for ground mounting.
				108	LF	812	4 in. x 4 in. wood sign support.
				575	LF	---	Remove existing pavement markings by grinding.

Entrance to Home Depot

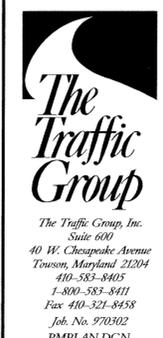

MDOT - STATE HIGHWAY ADMINISTRATION
Office of Traffic & Safety
TRAFFIC ENGINEERING DESIGN DIVISION

(Signing and Pavement Marking Plan)

**MD 140 at Entrance to Home Depot/
 Garrison Forest School Entrance**

DRAWN BY: J. Dirndorfer/FJH
 DES. BY: J. Dirndorfer
 CHK. BY: _____

COUNTY: BALTIMORE LOG MILE • 03014004.58

DATE: October 27, 1997 F.A.P. NO. N/A TS/STD. NO. _____ SHEET NO. _____
 SCALE: 1" = 30' S.H.A. NO. _____ **3669-PM** 3 of 3