

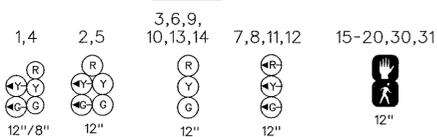
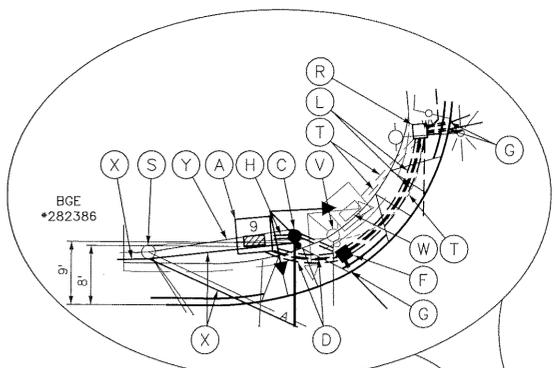



**SIGNALS**

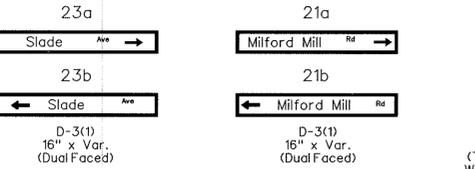


**SIGNS**

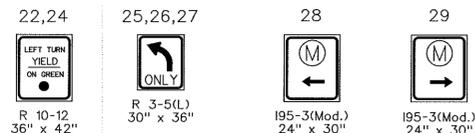

DETAIL NOT TO SCALE  
 BG&E electrical service address: front of 601 Reisterstown Road  
 Overhead Utilities (from street)  
 Guy Wire = 22.2 ft.  
 BA Line = 23 ft.

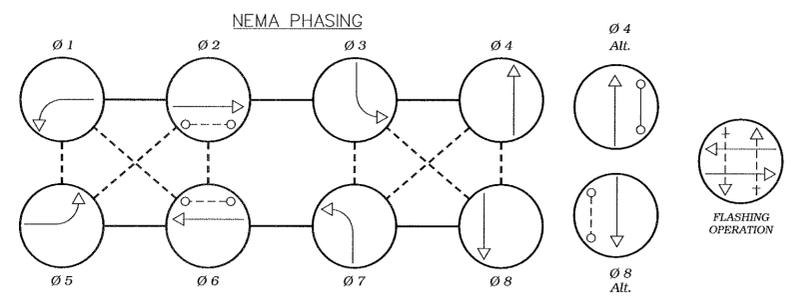

PHASING NOTES:  
 1. PHASES ASSOCIATED BY A SOLID LINE WILL NOT OPERATE CONCURRENTLY  
 2. PHASES ASSOCIATED BY A DASHED LINE WILL OPERATE CONCURRENTLY

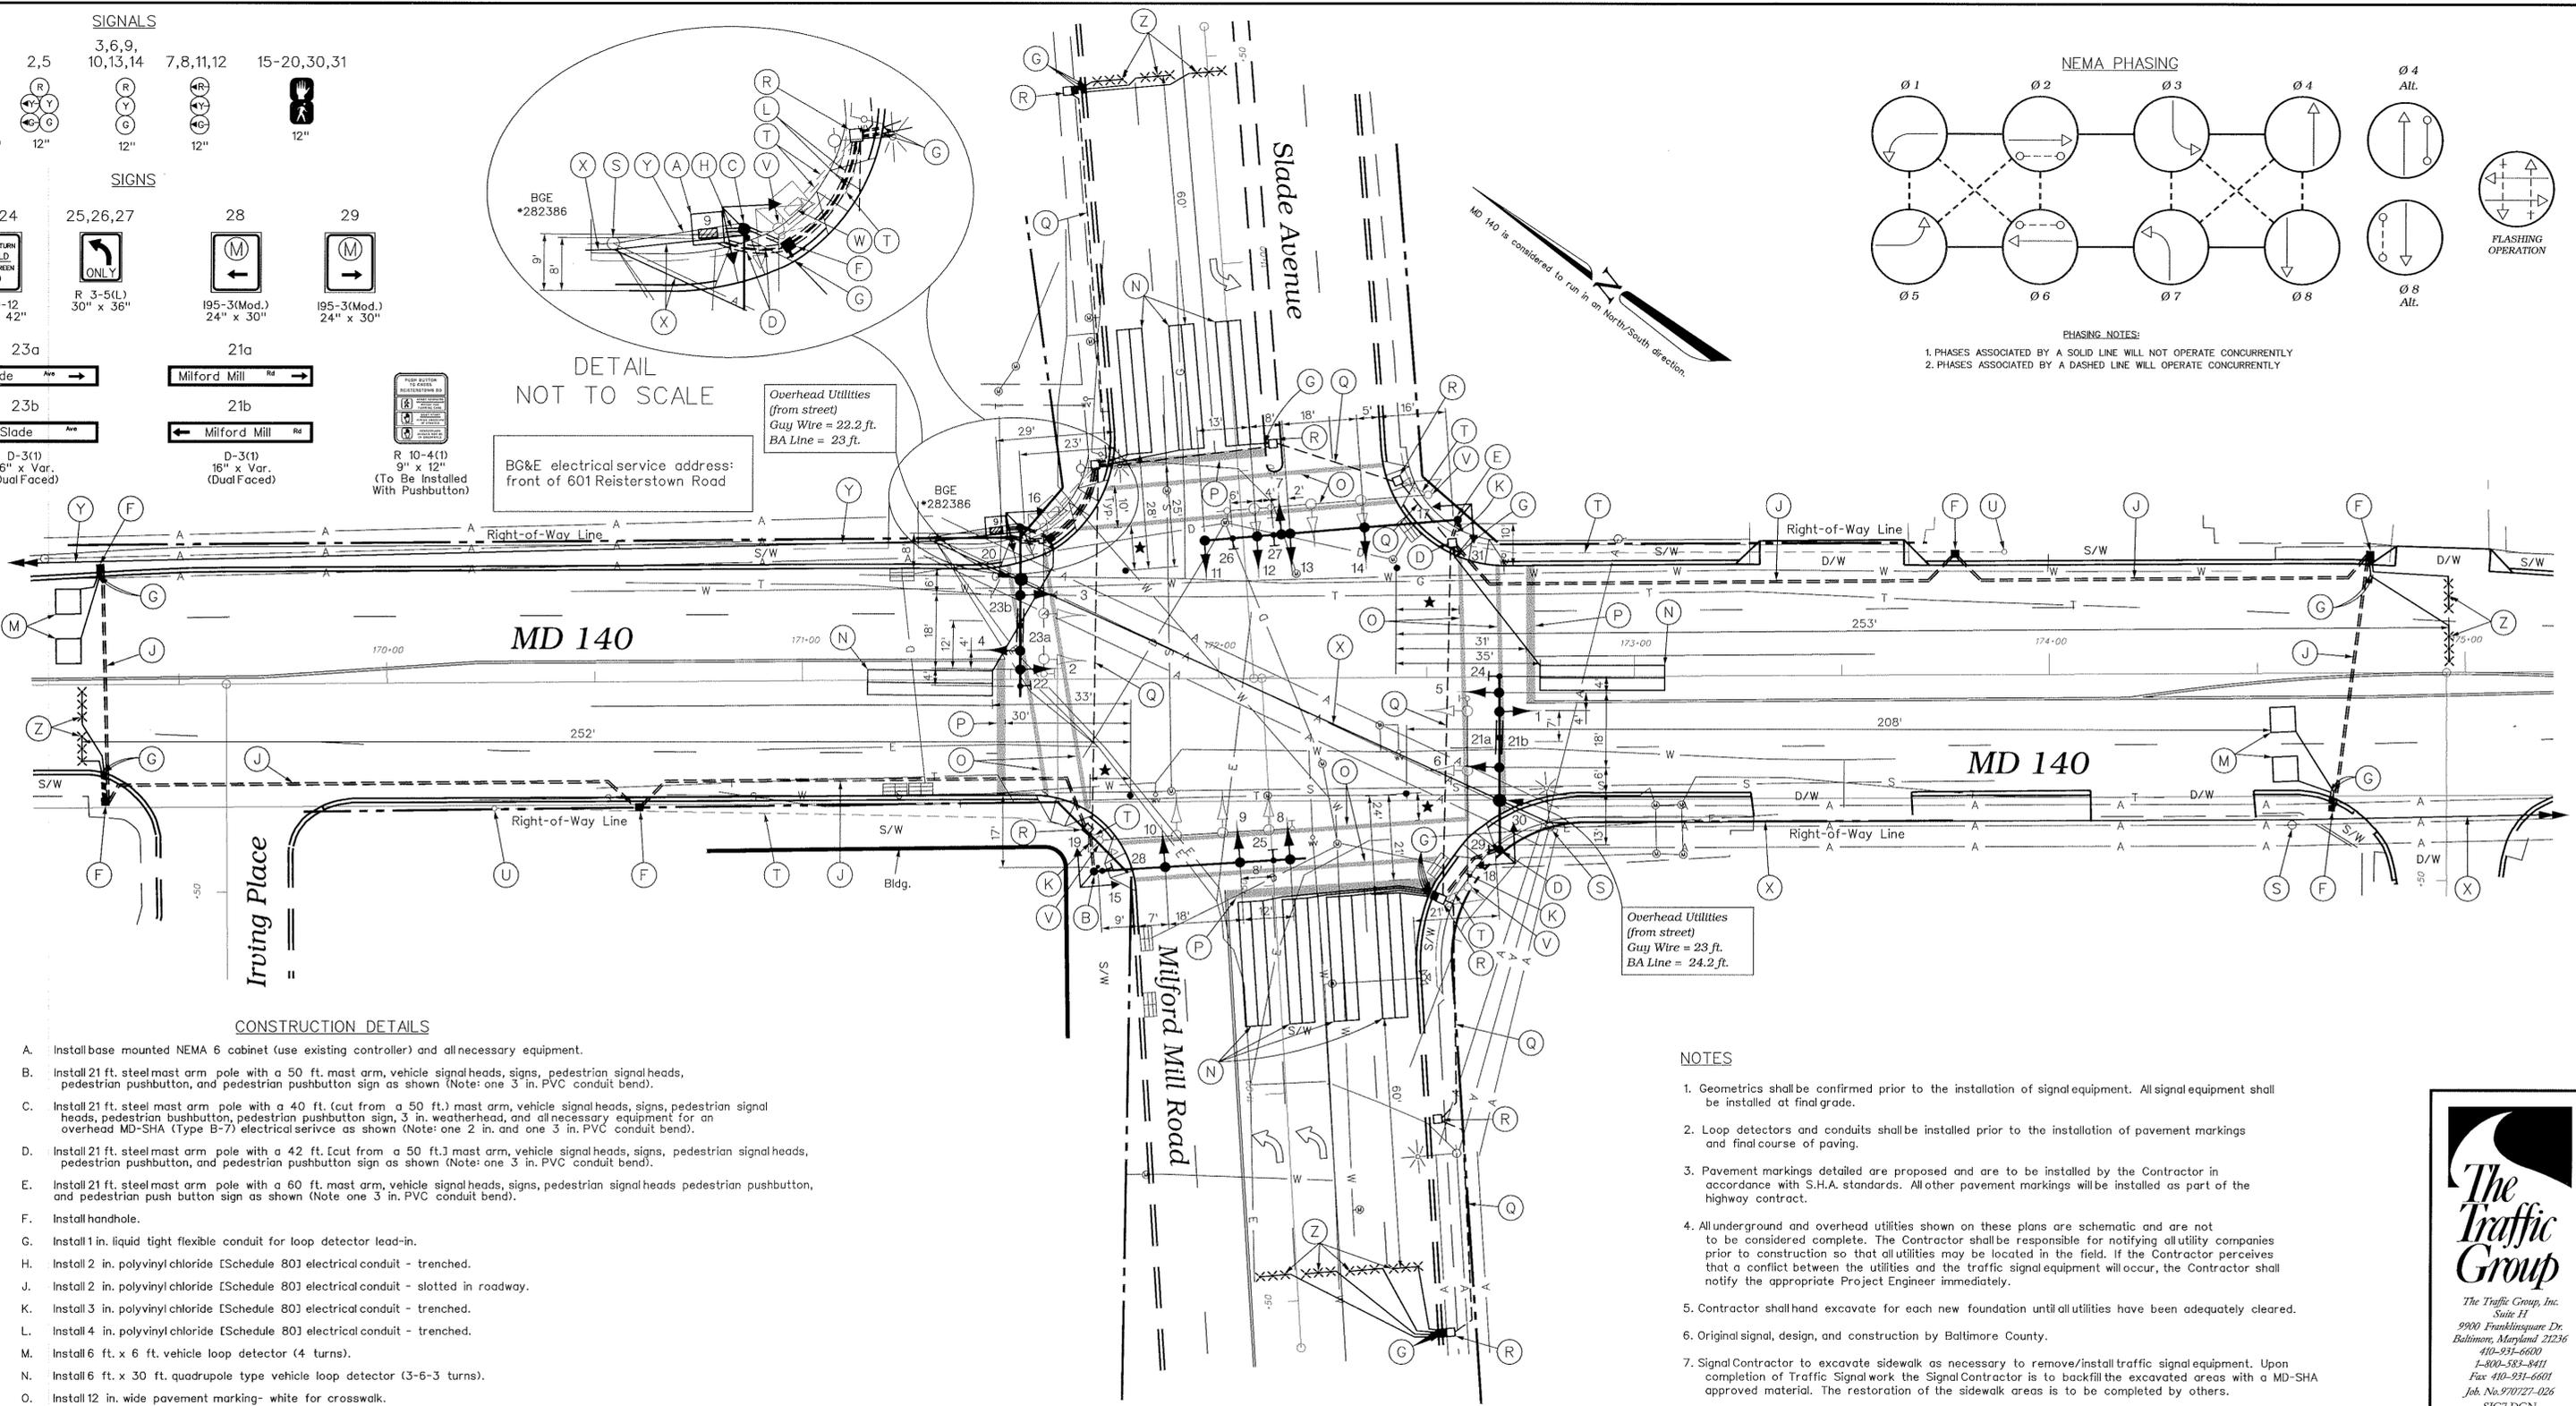

**CONSTRUCTION DETAILS**

- A. Install base mounted NEMA 6 cabinet (use existing controller) and all necessary equipment.
- B. Install 21 ft. steel mast arm pole with a 50 ft. mast arm, vehicle signal heads, signs, pedestrian signal heads, pedestrian pushbutton, and pedestrian pushbutton sign as shown (Note: one 3 in. PVC conduit bend).
- C. Install 21 ft. steel mast arm pole with a 40 ft. (cut from a 50 ft.) mast arm, vehicle signal heads, signs, pedestrian signal heads, pedestrian pushbutton, pedestrian pushbutton sign, 3 in. weatherhead, and all necessary equipment for an overhead MD-SHA (Type B-7) electrical service as shown (Note: one 2 in. and one 3 in. PVC conduit bend).
- D. Install 21 ft. steel mast arm pole with a 42 ft. (cut from a 50 ft.) mast arm, vehicle signal heads, signs, pedestrian signal heads, pedestrian pushbutton, and pedestrian pushbutton sign as shown (Note: one 3 in. PVC conduit bend).
- E. Install 21 ft. steel mast arm pole with a 60 ft. mast arm, vehicle signal heads, signs, pedestrian signal heads, pedestrian pushbutton, and pedestrian push button sign as shown (Note: one 3 in. PVC conduit bend).
- F. Install handhole.
- G. Install 1 in. liquid tight flexible conduit for loop detector lead-in.
- H. Install 2 in. polyvinyl chloride [Schedule 80] electrical conduit - trenched.
- J. Install 2 in. polyvinyl chloride [Schedule 80] electrical conduit - slotted in roadway.
- K. Install 3 in. polyvinyl chloride [Schedule 80] electrical conduit - trenched.
- L. Install 4 in. polyvinyl chloride [Schedule 80] electrical conduit - trenched.
- M. Install 6 ft. x 6 ft. vehicle loop detector (4 turns).
- N. Install 6 ft. x 30 ft. quadrupole type vehicle loop detector (3-6-3 turns).
- O. Install 12 in. wide pavement marking - white for crosswalk.
- P. Install 24 in. wide pavement marking - white for stop line.
- Q. Use existing conduit.
- R. Use existing handhole.
- S. Use existing wood utility pole.
- T. Cap and abandon existing conduit.
- U. Remove existing splice box.
- V. Remove existing steel mast arm pole and all attached signal equipment.
- W. Remove existing base mounted cabinet.
- X. Installed as part of Interconnect Plan.
- Y. Proposed overhead electrical service by BG&E.
- Z. Install microloop probe.

**NOTES**

- 1. Geometrics shall be confirmed prior to the installation of signal equipment. All signal equipment shall be installed at final grade.
- 2. Loop detectors and conduits shall be installed prior to the installation of pavement markings and final course of paving.
- 3. Pavement markings detailed are proposed and are to be installed by the Contractor in accordance with S.H.A. standards. All other pavement markings will be installed as part of the highway contract.
- 4. All underground and overhead utilities shown on these plans are schematic and are not to be considered complete. The Contractor shall be responsible for notifying all utility companies prior to construction so that all utilities may be located in the field. If the Contractor perceives that a conflict between the utilities and the traffic signal equipment will occur, the Contractor shall notify the appropriate Project Engineer immediately.
- 5. Contractor shall hand excavate for each new foundation until all utilities have been adequately cleared.
- 6. Original signal, design, and construction by Baltimore County.
- 7. Signal Contractor to excavate sidewalk as necessary to remove/install traffic signal equipment. Upon completion of Traffic Signal work the Signal Contractor is to backfill the excavated areas with a MD-SHA approved material. The restoration of the sidewalk areas is to be completed by others.

★ Crosswalks are to be installed in line with the Handicap ramps as directed by the Project Engineer.

GEOMETRIC LEGEND		REVISIONS	APPROVALS
---	EXISTING GEOMETRICS		
---	PROPOSED GEOMETRICS		
UTILITY LEGEND			
— G —	GAS MAIN		
— W —	WATER MAIN		
— S —	SEWER MAIN		
— E —	ELECTRIC CABLES		
— D —	STORM DRAIN		
— A —	AERIAL CABLES		
— T —	TELEPHONE CABLES		

**MDOT - STATE HIGHWAY ADMINISTRATION**  
 Office of Traffic & Safety  
 TRAFFIC ENGINEERING DESIGN DIVISION  
 (Traffic Signal Plan)

**MD 140 at Slade Ave. / Milford Mill Rd.**

DATE: November 12, 1999      LOG MILE • 03014000.53

DRAWN BY: FJH/JES      F.A.P. NO.      SEE TITLE SHEET  
 CHK. BY: [Signature]      S.H.A. NO. BA3035183      PLAN SHEET NO.: SHEET NO.  
 SCALE: 1" = 20'      COUNTY: Baltimore      2174B      13 of 21

**The Traffic Group**  
 The Traffic Group, Inc.  
 Suite 11  
 9900 Franklinsquare Dr.  
 Baltimore, Maryland 21236  
 410-931-6600  
 1-800-583-8411  
 Fax 410-931-6601  
 Job No. 970727-026  
 SIG7.DGN