

SKETCH (2 OF 2)

SIGNALS/SIGNS


3, 4
 (Y)
 12"



W11-8



FIRE DEPT.
 PARKING LOT

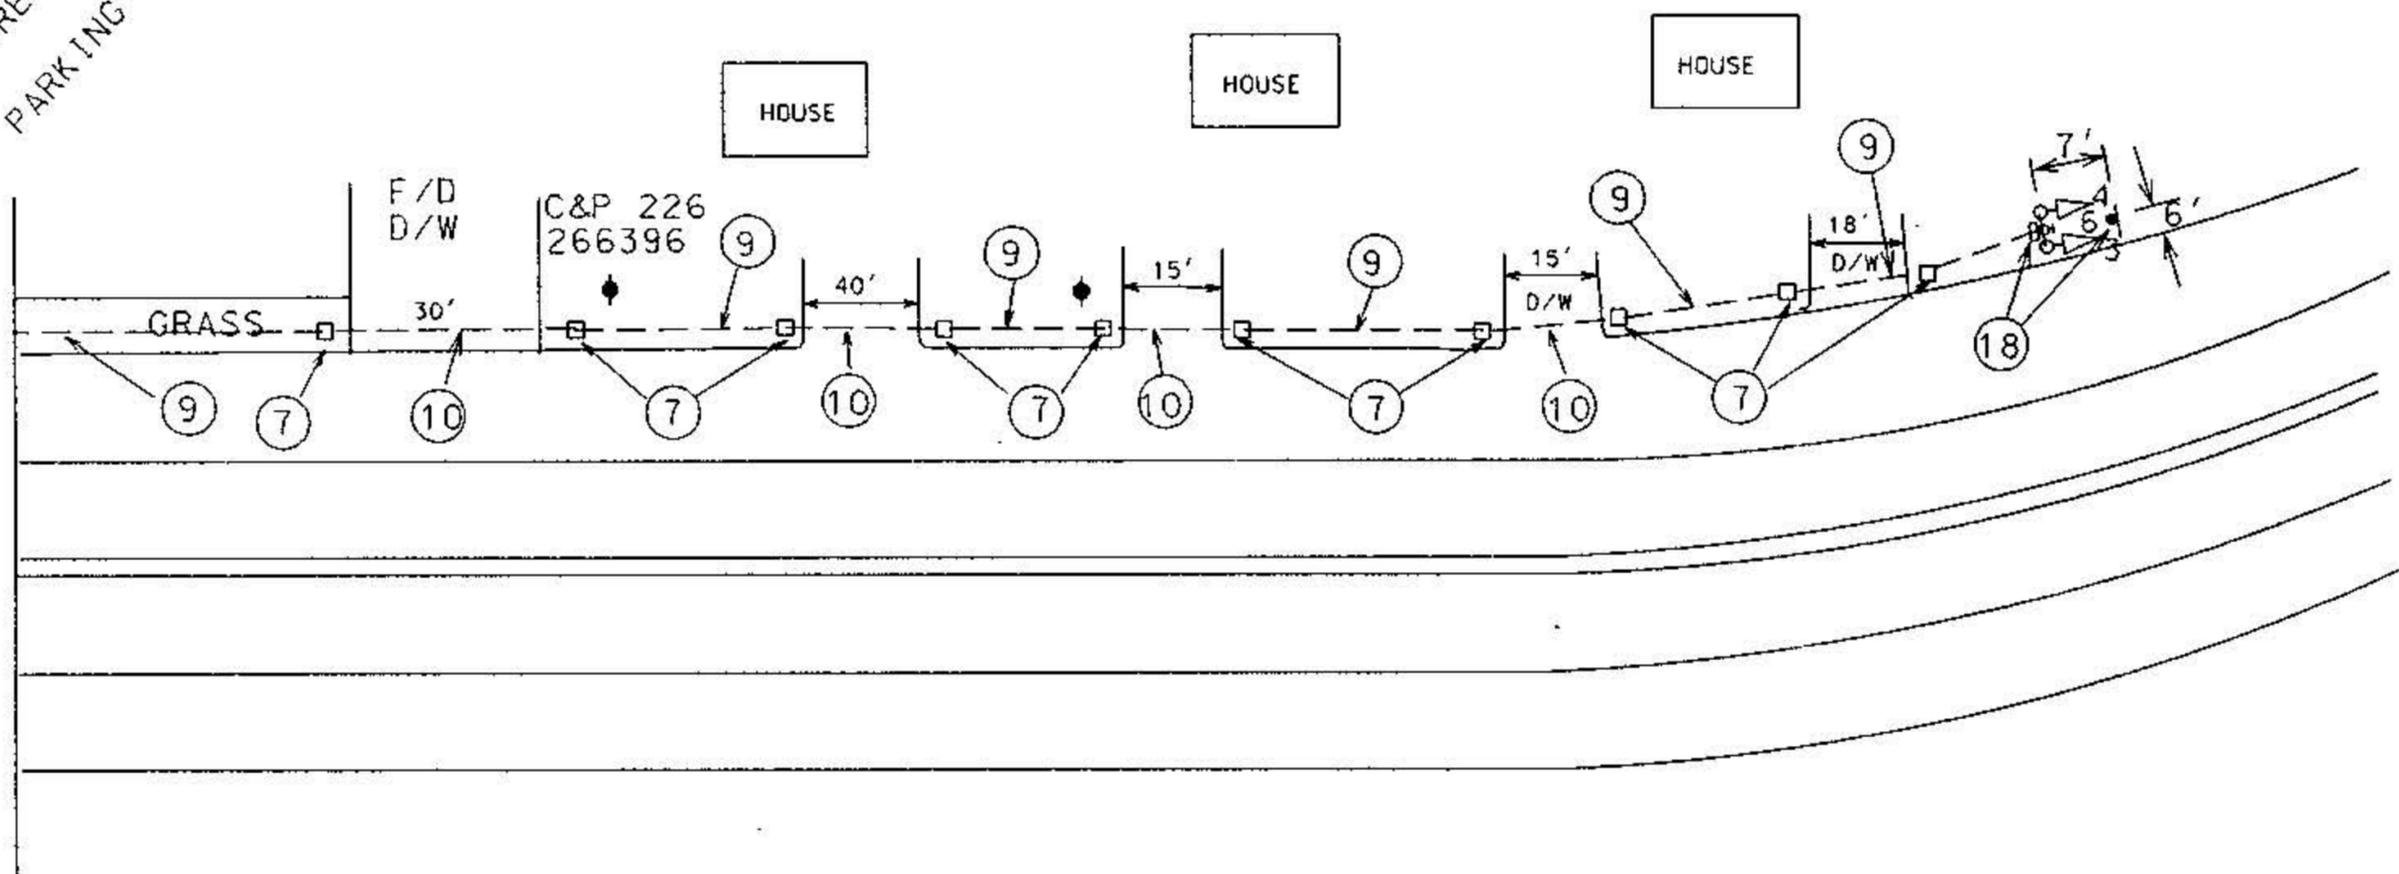

* HIB is to be placed approximately 568' from center of firehouse

MARYLAND DEPARTMENT OF TRANSPORTATION OFFICE OF TRAFFIC & SAFETY TRAFFIC ENGINEERING DESIGN DIVISION		
MD 145 & JACKSONVILLE VOL. FIRE DEPARTMENT BALTIMORE COUNTY TS # 4839		
DATE 7-19-93	DRAWN BY MEL	CONTRACT NO.