


MD 150 IS ASSUMED TO RUN IN AN EAST-WEST DIRECTION

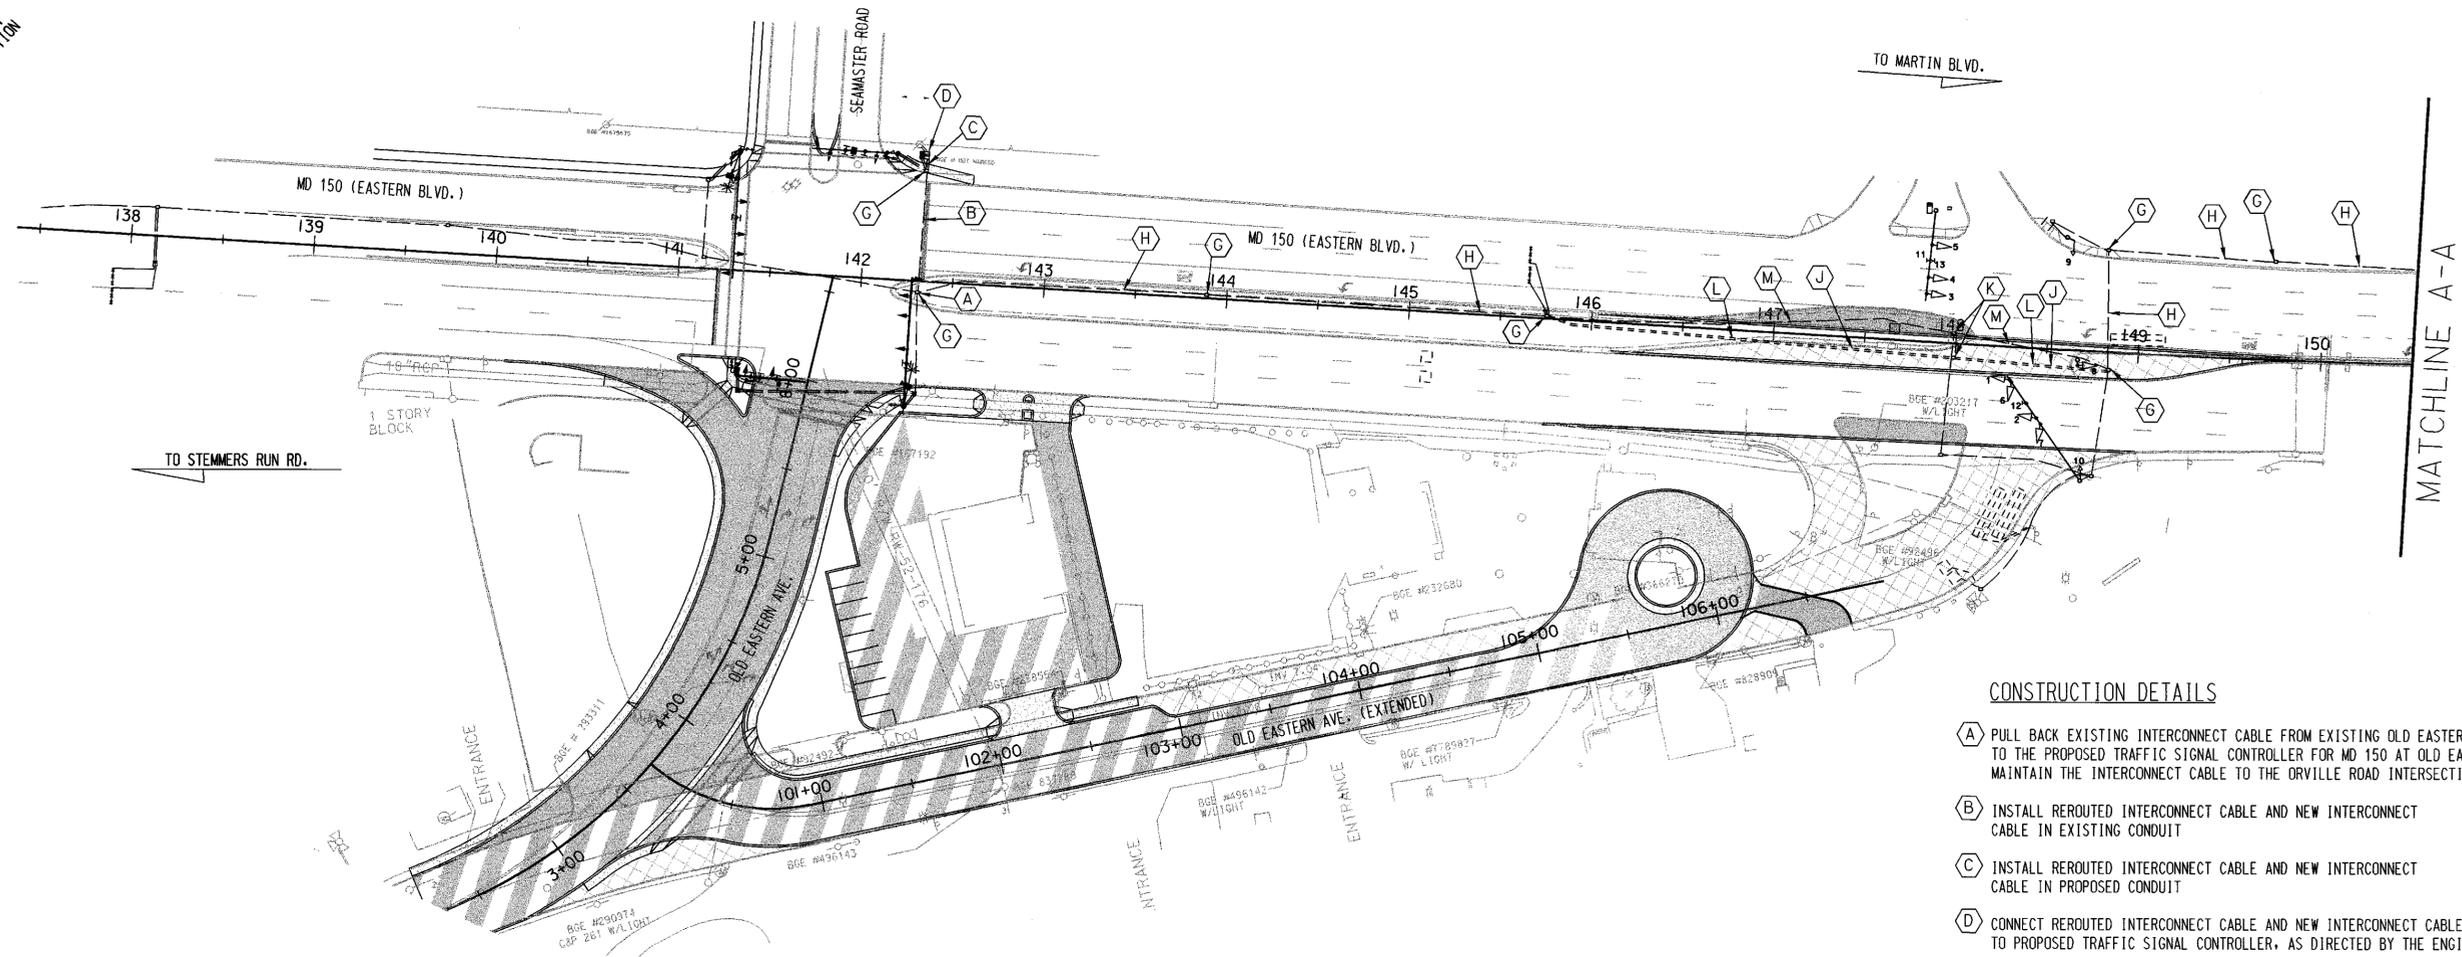


MATCHLINE A-A

**CONSTRUCTION DETAILS**

- (A) PULL BACK EXISTING INTERCONNECT CABLE FROM EXISTING OLD EASTERN AVENUE AND REROUTE TO THE PROPOSED TRAFFIC SIGNAL CONTROLLER FOR MD 150 AT OLD EASTERN AVENUE INTERSECTION MAINTAIN THE INTERCONNECT CABLE TO THE ORVILLE ROAD INTERSECTION.
- (B) INSTALL REROUTED INTERCONNECT CABLE AND NEW INTERCONNECT CABLE IN EXISTING CONDUIT
- (C) INSTALL REROUTED INTERCONNECT CABLE AND NEW INTERCONNECT CABLE IN PROPOSED CONDUIT
- (D) CONNECT REROUTED INTERCONNECT CABLE AND NEW INTERCONNECT CABLE TO PROPOSED TRAFFIC SIGNAL CONTROLLER, AS DIRECTED BY THE ENGINEER
- (E) CONNECT NEW INTERCONNECT CABLE TO EXISTING TRAFFIC SIGNAL CONTROLLER
- (F) DISCONNECT EXISTING INTERCONNECT CABLE FROM EXISTING CONTROLLER AND PULL BACK TO THE EXISTING MD 150 AND OLD EASTERN AVENUE INTERSECTION
- (G) USE EXISTING HANDHOLE
- (H) INSTALL NEW INTERCONNECT CABLE IN EXISTING CONDUIT
- (J) INSTALL 3 INCH SCHEDULE 80 CONDUIT - TRENCHED
- (K) RELOCATE EXISTING HANDHOLE
- (L) INSTALL NEW INTERCONNECT CABLE IN PROPOSED CONDUIT
- (M) CAP AND ABANDON EXISTING CONDUIT

LEGEND	
	FULL DEPTH PAVING
	MILL & OVERLAY
	REMOVE EXISTING PAVEMENT
	4" CONCRETE SIDEWALK

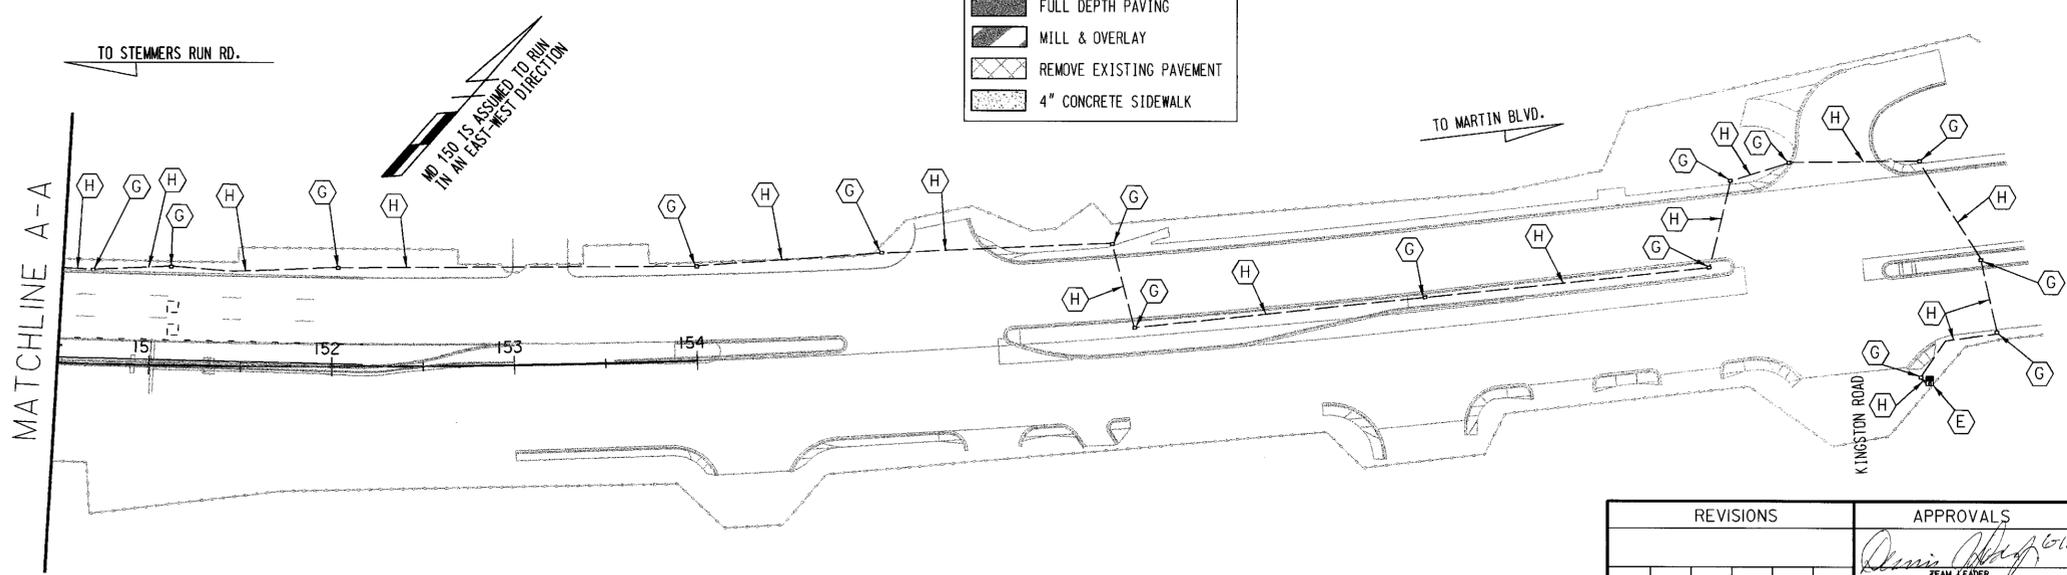

TO STEMMERS RUN RD.

MD 150 IS ASSUMED TO RUN IN AN EAST-WEST DIRECTION

TO MARTIN BLVD.

MATCHLINE A-A

PLOTTER: 11:35 AM on Monday, June 03, 2003  
BY: Aaron Holt from DIVISION: Traffic Engineering Design  
FILE: m:\1995\0199198\tr\c\owrps\nc03\MD150.dgn

**KCI TECHNOLOGIES**  
 ENGINEERS  
 PLANNERS  
 SCIENTISTS  
 CONSTRUCTION MANAGERS  
 10 NORTH PARK DRIVE  
 HUNT VALLEY, MD 21030  
 PHONE: (410) 316-7800  
 FAX: (410) 316-7817  
 www.kci.com

REVISIONS	APPROVALS
	<i>Dennis [Signature]</i> TEAM LEADER TRAFFIC ENGINEERING DESIGN DIVISION
	<i>[Signature]</i> ASST. CHIEF TRAFFIC ENGINEERING DESIGN DIVISION
	<i>[Signature]</i> 6-17-03 CHIEF, TRAFFIC ENGINEERING DESIGN DIVISION
	<i>[Signature]</i> 6-17-03 DIRECTOR, TRAFFIC & SAFETY

**MARYLAND DOT - STATE HIGHWAY ADMINISTRATION**  
 Office of Traffic & Safety  
**TRAFFIC ENGINEERING DESIGN DIVISION**  
 MD 150 (EASTERN BLVD.) AT OLD EASTERN AVENUE  
 INTERCONNECT PLAN

DRAWN BY: AMH/GCD	F.A.P. NO.:	TS NO.:
CHECKED BY: JEL	S.H.A. NO.:	SHEET NO.:
SCALE: 1" = 50'	COUNTY: BALTIMORE	T.I.M.S. NO.:
DATE: 5/15/03	LOG MILE: 03015005.40	4 OF 4