


DRILL HOLES

DRILL HOLES


DRILL HOLES

BORDER REV: DATE: JUNE 11, 2004


NOTE: MD 157 IS CONSIDERED TO RUN IN A NORTH/SOUTH DIRECTION.

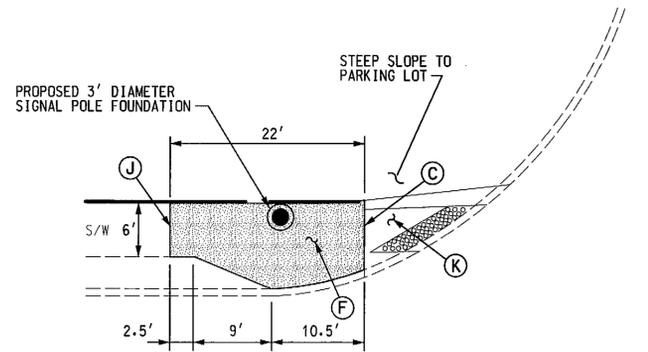


MD 157 (MERRITT BLVD)
(NBL)

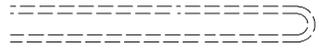


SAVE-A-LOT
ENTRANCE

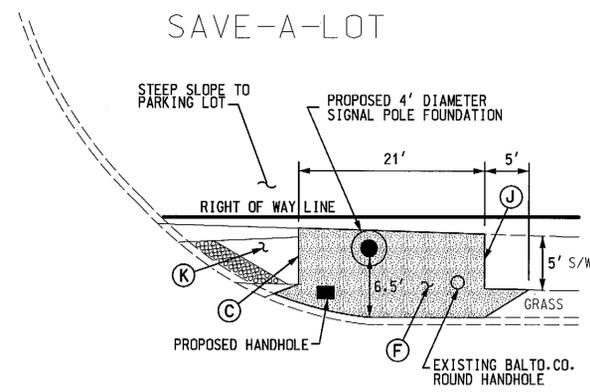

MD 157 (MERRITT BLVD)
(SBL)

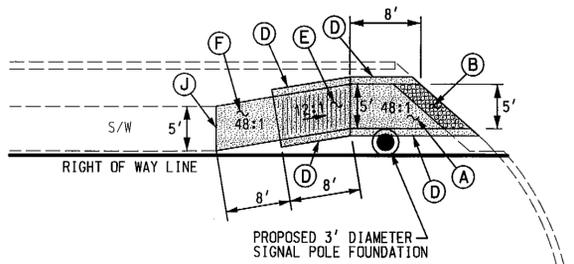

GERMAN HILL SHOPPING
CENTER ENTRANCE

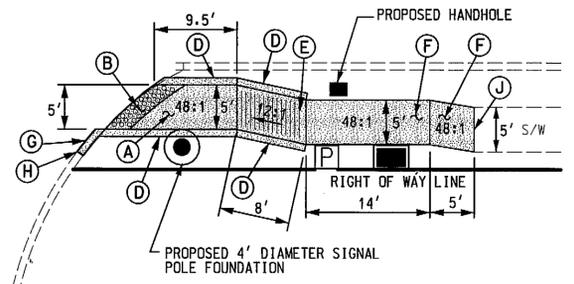

ADA RAMP AND SIDEWALK CONSTRUCTION DETAILS

- A. REMOVE EXISTING ADA RAMP AND INSTALL DEPRESSED SIDEWALK (48:1) AS SHOWN.
- B. INSTALL DETECTABLE WARNING SURFACE (STANDARD NO. MD 655.40).
- C. TIE IN PROPOSED SIDEWALK WITH EXISTING ADA RAMP AT JOINT.
- D. INSTALL STANDARD TYPE "A" CURB.
- E. REMOVE EXISTING SIDEWALK AND INSTALL SIDEWALK RAMP (12:1) AS SHOWN.
- F. REMOVE EXISTING SIDEWALK AND INSTALL PROPOSED SIDEWALK SECTION
- G. INSTALL STANDARD TYPE "A" COMBINATION CURB AND GUTTER (STANDARD NO. MD 620.02).
- H. TIE NEW CURB TO EXISTING CURB AT JOINT.
- J. TIE NEW SIDEWALK TO EXISTING SIDEWALK AT JOINT.
- K. EXISTING ADA RAMP TO REMAIN.

TOD NO: XX645-08
SHA NO: BA938B56
MD 157 @ German Hill Shopping
Ctr/Save-A-Lot Driveway

SHA STATE OF MARYLAND
DEPARTMENT OF TRANSPORTATION
STATE HIGHWAY ADMINISTRATION

MD 157 (MERRITT BLVD) AND
GERMAN HILL SHOPPING CENTER/
SAVE-A-LOT DRIVEWAY
DUNDALK, MARYLAND

ADA RAMP DETAIL SHEET

SCALE 1" = 10' DATE 5-16-11 CONTRACT NO. XX6455185

DESIGNED BY JWA COUNTY BALTIMORE
DRAWN BY RC LOGMILE 03015703.89
CHECKED BY [Signature] TMS NO. J957
F.A.P. NO. TOD NO.

TS NO. 4687B DRAWING NO. 2 OF 3 SHEET NO. OF

GEOMETRIC LEGEND

PROPOSED SIDEWALK / CURB ————

EXISTING SIDEWALK / CURB - - - - -

PROPOSED SIDEWALK / ADA RAMP / CURB [Hatched Box]

NOTE:
SIDEWALK JOINTS ARE APPROXIMATE

ST
STREET TRAFFIC STUDIES, LTD.
400 Crato Hwy., NW
Glen Burnie, MD 21061
Ph (410) 590-5500
Fax (410) 590-6637

5946ADA.dgn T-103

PLOTTED: #DATE#
FILE: #FILE#

5/17/2011 1:35:24 PM