
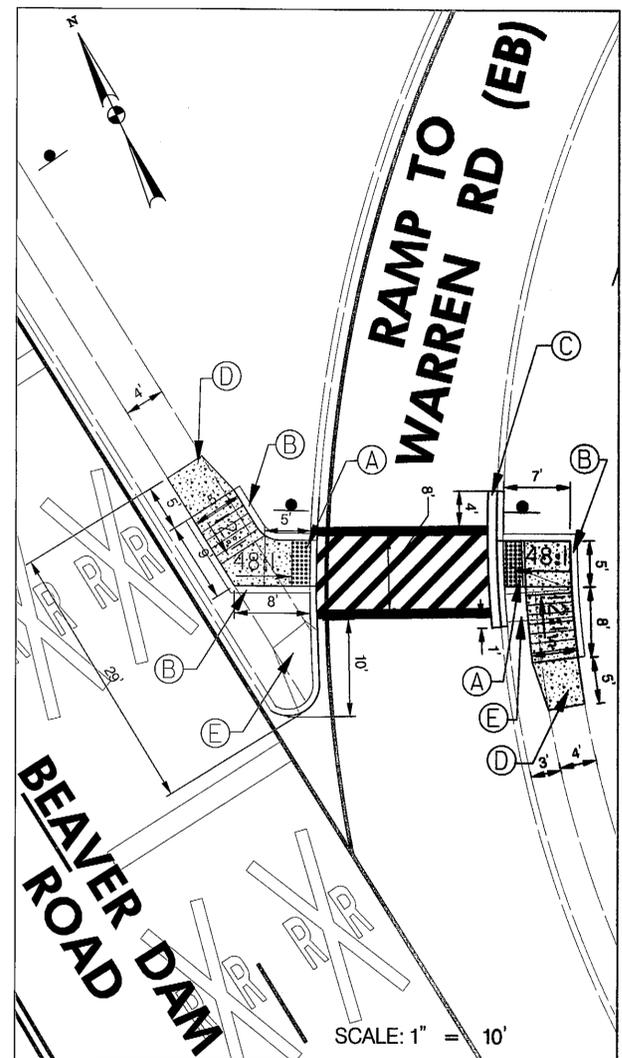
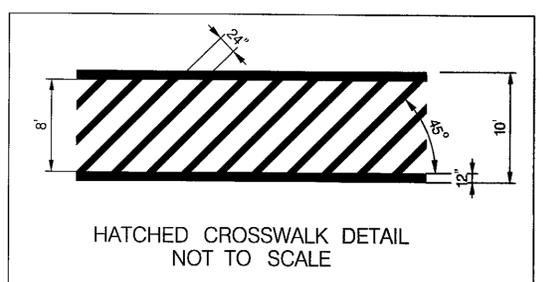
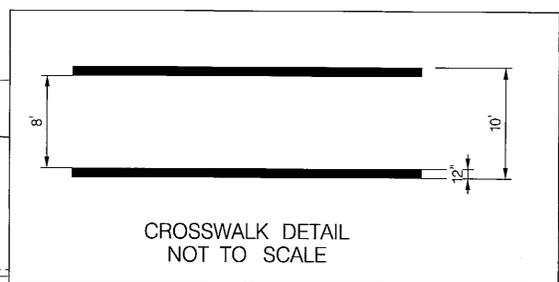


BORDER REV. DATE: None/17/2008/07

BY: John Borkowski Division: P068 Highway Traff GMA Emp

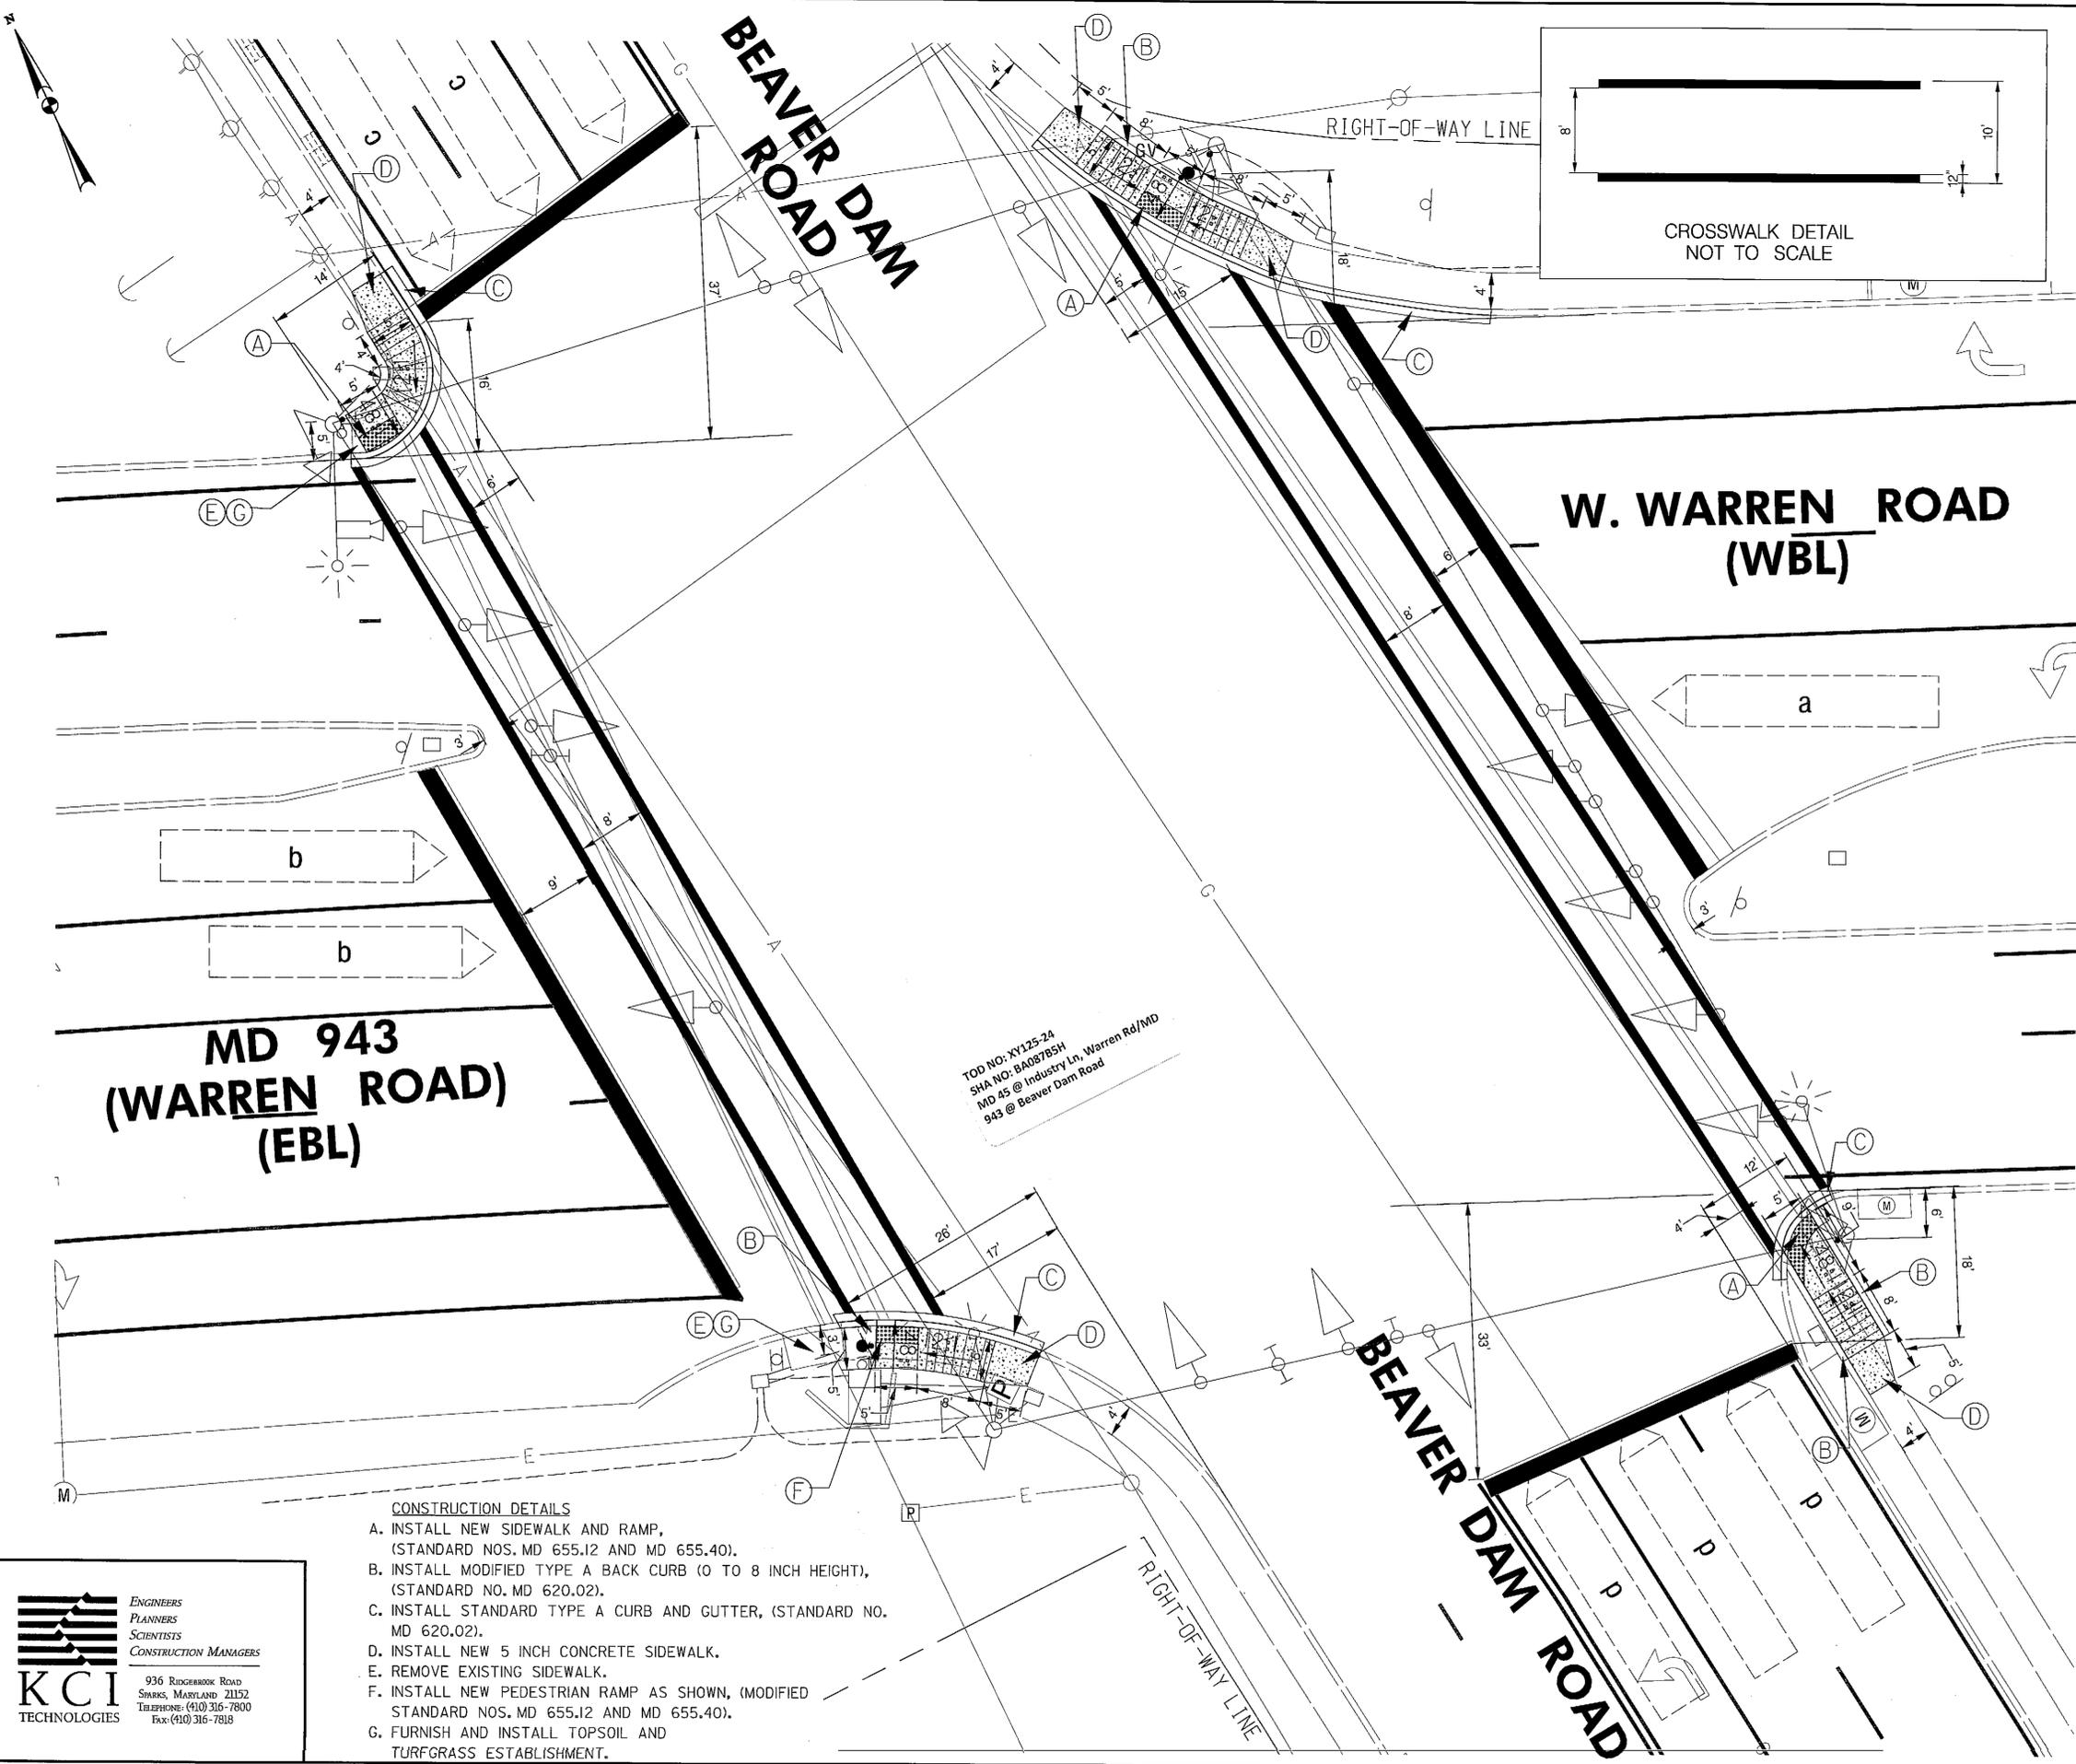

**MD 943
(WARREN ROAD)
(EBL)**

**W. WARREN ROAD
(WBL)**

**BEAVER DAM
ROAD DAM**

BEAVER DAM ROAD

TOD NO: XY125-24
SHA NO: BA08785H
MD 45 @ Industry Ln, Warren Rd/MD
943 @ Beaver Dam Road

- CONSTRUCTION DETAILS**
- A. INSTALL NEW SIDEWALK AND RAMP, (STANDARD NOS. MD 655.12 AND MD 655.40).
 - B. INSTALL MODIFIED TYPE A BACK CURB (0 TO 8 INCH HEIGHT), (STANDARD NO. MD 620.02).
 - C. INSTALL STANDARD TYPE A CURB AND GUTTER, (STANDARD NO. MD 620.02).
 - D. INSTALL NEW 5 INCH CONCRETE SIDEWALK.
 - E. REMOVE EXISTING SIDEWALK.
 - F. INSTALL NEW PEDESTRIAN RAMP AS SHOWN, (MODIFIED STANDARD NOS. MD 655.12 AND MD 655.40).
 - G. FURNISH AND INSTALL TOPSOIL AND TURFGRASS ESTABLISHMENT.

KCI TECHNOLOGIES

ENGINEERS
PLANNERS
SCIENTISTS
CONSTRUCTION MANAGERS

936 RICHMOND ROAD
SHARPS, MARYLAND 21152
TELEPHONE: (410) 316-7800
FAX: (410) 316-7818

| | | | |
|---------------------|-------------------------|---|------------------|
| SHA | | STATE OF MARYLAND DEPARTMENT OF TRANSPORTATION STATE HIGHWAY ADMINISTRATION | |
| | | OFFICE OF TRAFFIC & SAFETY TRAFFIC ENGINEERING DESIGN DIVISION | |
| | | MD 943 (WARREN ROAD) AT BEAVER DAM ROAD COCKEYSVILLE, MARYLAND | |
| DETAIL SHEET | | | |
| SCALE 1" = 10' | ADVERTISED DATE 04/2013 | CONTRACT NO. XY125185 | |
| DESIGNED BY JAB | COUNTY BALTIMORE | | |
| DRAWN BY JAB | LOGMILE 03094300.59 | | |
| CHECKED BY JFL | TMS NO. L674 | | |
| F.A.P. NO. | TOD NO. | | |
| TS NO. 3810D | DRAWING SG -2 | OF 3 | SHEET NO. 8 OF 9 |