


F.H.W.A. REGION NO.	STATE	FED. AID PROJ. NO.	SHEET NO.	TOTAL SHEETS
3	MD.			

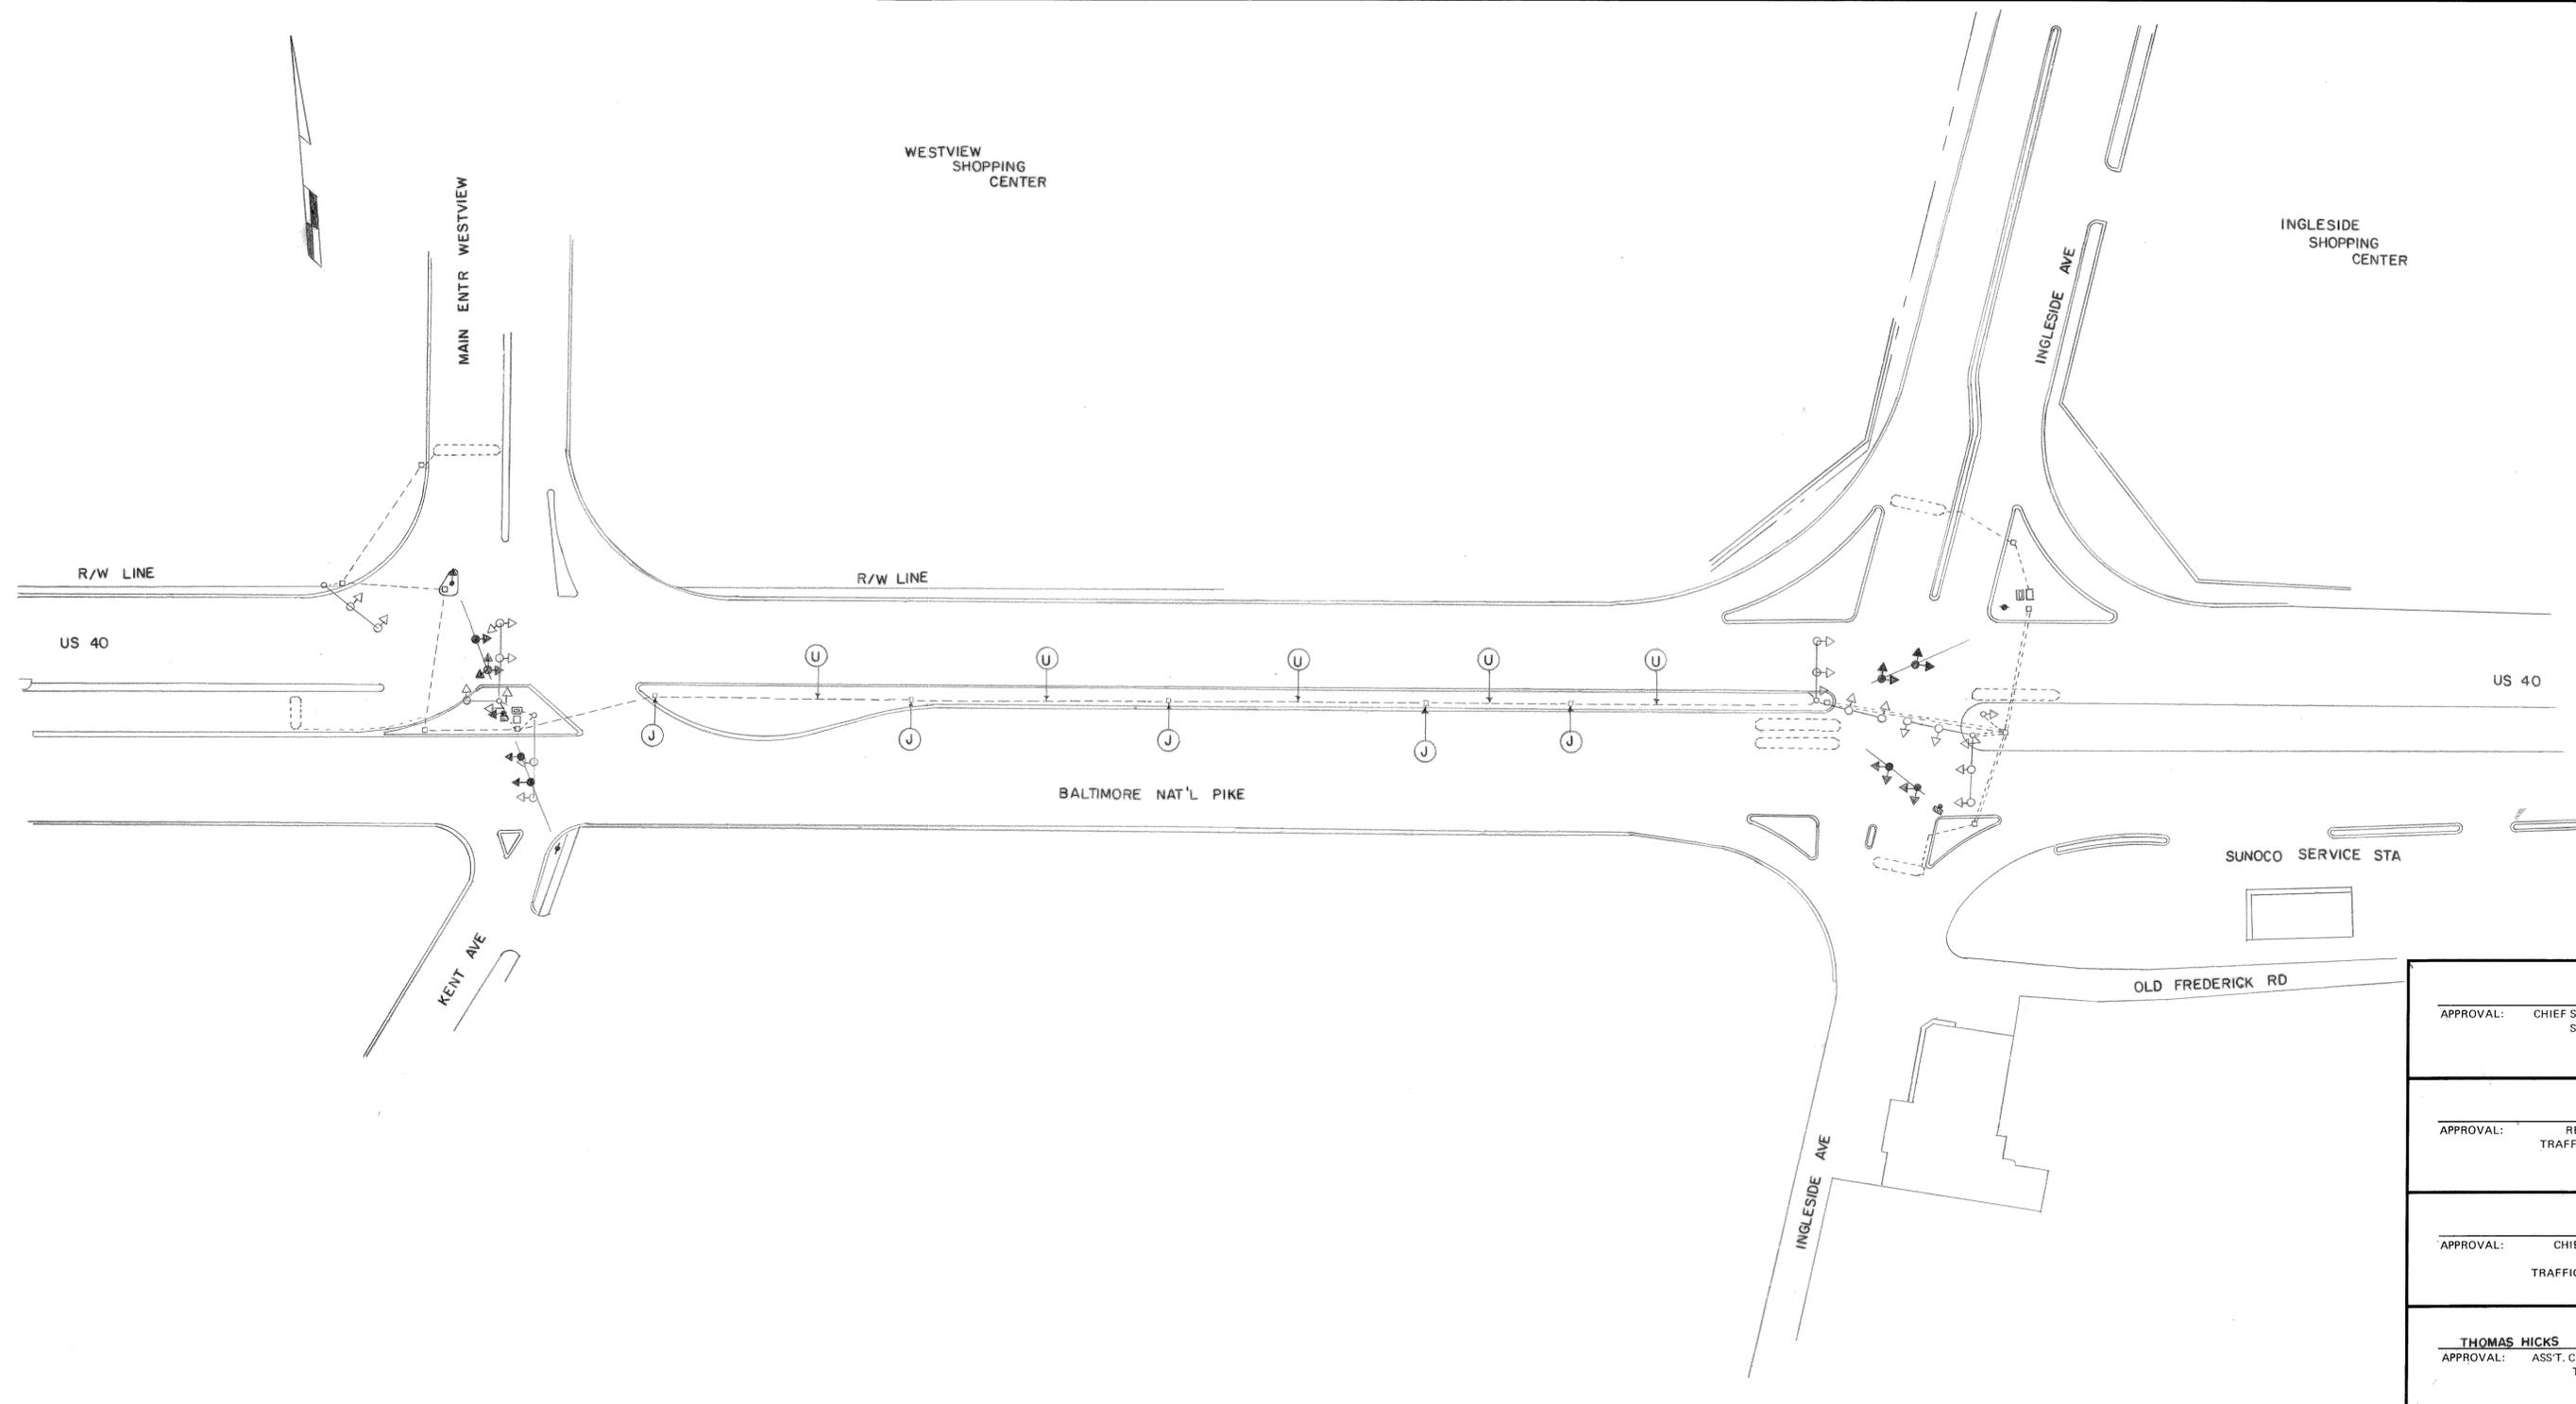

APPROVAL: CHIEF SIGNAL DESIGN SECTION	
APPROVAL: REGIONAL TRAFFIC ENGINEER	
APPROVAL: CHIEF BUREAU OF TRAFFIC ENGINEERING	
THOMAS HICKS 6/3/72 APPROVAL: ASST. CHIEF ENGINEER TRAFFIC	A 7-20-83 REDRAWN (ORIGINAL IS ON FILE)
DCD	REVISIONS

STATE OF MARYLAND  
DEPARTMENT OF TRANSPORTATION  
STATE HIGHWAY ADMINISTRATION

TRAFFIC DIVISION - BUREAU OF TRAFFIC ENGINEERING  
**US 40 FROM ENTR TO WEST-VIEW SHOPPING CENTER TO INGLESIDE AVE**

SCALE: 1"=50'      DATE: 5-25-72      CONTRACT NO.: B-135X-475

DRAWN BY: D DODA      COUNTY: BALTIMORE

DESIGNED BY: D DODA      SIGNAL NO.:

CHECKED BY: JS      DRAWING NO. **TS-587A**