

BORDER REV: DATE: MARCH 27 2008


DRILL HOLES

DRILL HOLES

DRILL HOLES

BY: Aaron Hottenstein Division: P068 Highway Traffic/GMA Emp

EXISTING SIGNS

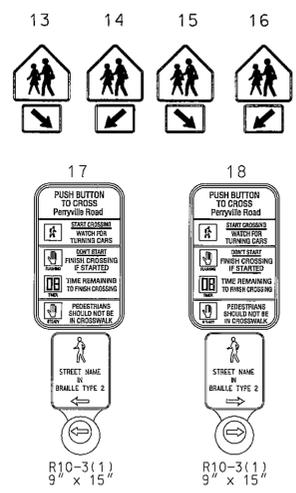


MD 222 IS ASSUMED TO RUN IN A NORTH/SOUTH DIRECTION

TO I-95

PERRYVILLE HIGH SCHOOL ENTRANCE


EXISTING LED SIGNALS

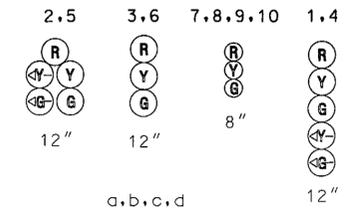


EXISTING PED. SIGNALS



NEMA PHASING

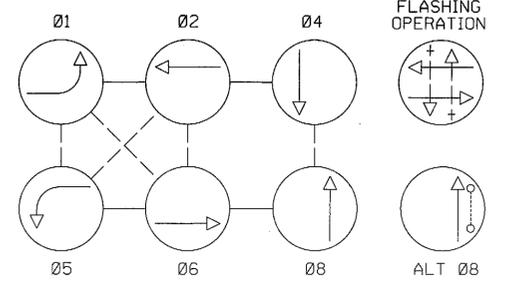

NOTE: PHASES ASSOCIATED BY A DASHED LINE WILL OPERATE CONCURRENTLY. PHASES ASSOCIATED BY A SOLID LINE WILL NOT OPERATE CONCURRENTLY.

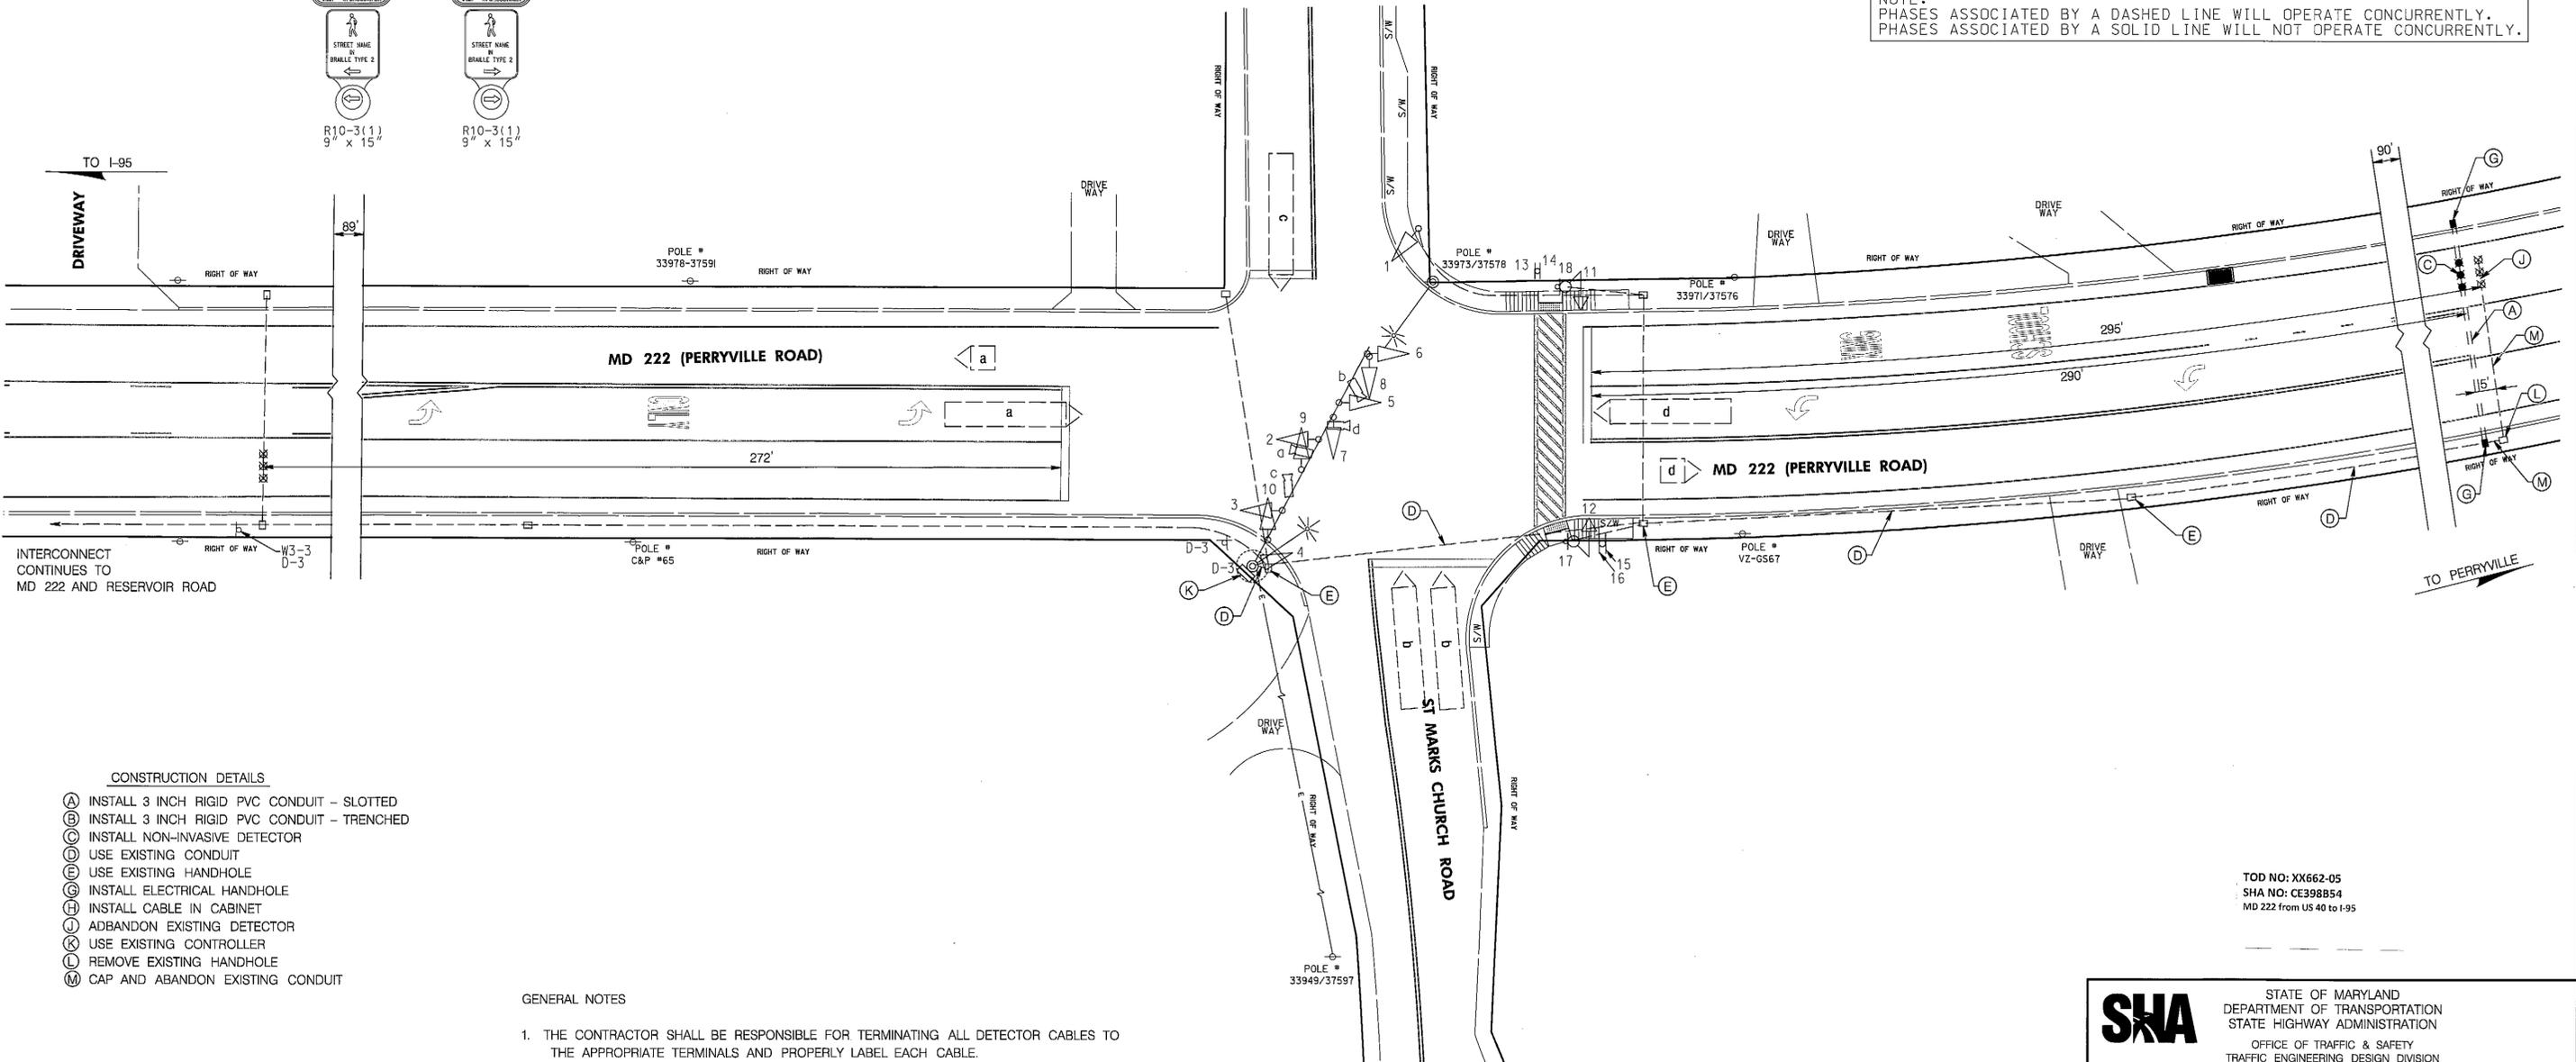

CONSTRUCTION DETAILS

- (A) INSTALL 3 INCH RIGID PVC CONDUIT - SLOTTED
(B) INSTALL 3 INCH RIGID PVC CONDUIT - TRENCHED
(C) INSTALL NON-INVASIVE DETECTOR
(D) USE EXISTING CONDUIT
(E) USE EXISTING HANDHOLE
(F) INSTALL ELECTRICAL HANDHOLE
(G) INSTALL CABLE IN CABINET
(H) ADBANDON EXISTING DETECTOR
(I) USE EXISTING CONTROLLER
(J) REMOVE EXISTING HANDHOLE
(K) CAP AND ADBANDON EXISTING CONDUIT

GENERAL NOTES

- 1. THE CONTRACTOR SHALL BE RESPONSIBLE FOR TERMINATING ALL DETECTOR CABLES TO THE APPROPRIATE TERMINALS AND PROPERLY LABEL EACH CABLE.
2. ALL UNDERGROUND AND OVERHEAD UTILITIES SHOWN ON THESE PLANS ARE SCHEMATIC ONLY AND MAY NOT BE COMPLETE. THE CONTRACTOR SHALL BE RESPONSIBLE FOR NOTIFYING MISS UTILITY PRIOR TO CONSTRUCTION...
3. THE CONTRACTOR SHALL MAINTAIN THE CONTINUOUS OPERATION OF ALL INTERCONNECT, VEHICULAR, PEDESTRIAN DETECTORS, AND LIGHTING DEVICES...
4. CONTRACTOR TO REMOVE EXISTING WIRING NO LONGER USED.

GEOMETRIC LEGEND



UTILITY LEGEND

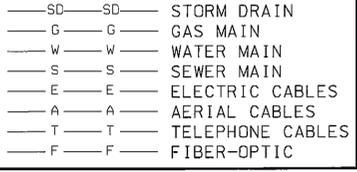


Table with columns for APPROVALS and REVISIONS. Includes fields for TEAM LEADER, ASST. DIV. CHIEF, DIVISION CHIEF, OFFICE DIRECTOR, and a list of revisions.

Table with columns for REVISIONS. Includes revision details such as 'UPGRADE DETECTION SHA XX6625185 10/2012' and 'INSTALL LED'S'.

SHA STATE OF MARYLAND DEPARTMENT OF TRANSPORTATION STATE HIGHWAY ADMINISTRATION OFFICE OF TRAFFIC & SAFETY TRAFFIC ENGINEERING DESIGN DIVISION MD 222 AT SOUTH ENTRANCE TO PERRYVILLE HIGH SCHOOL ST MARKS CHURCH ROAD, PERRYVILLE MARYLAND

TRAFFIC SIGNAL PLAN table with columns for SCALE, ADVERTISED DATE, CONTRACT NO., DESIGNED BY, COUNTY, DRAWN BY, LOGMILE, CHECKED BY, TIMS NO., F.A.P. NO., TOD NO., TS NO., DRAWING, SHEET NO.

KCI TECHNOLOGIES logo and contact information: 936 RIDGEBROOK ROAD, SPARKS, MARYLAND 21152, TELEPHONE: (410) 316-7800, FAX: (410) 316-7818