


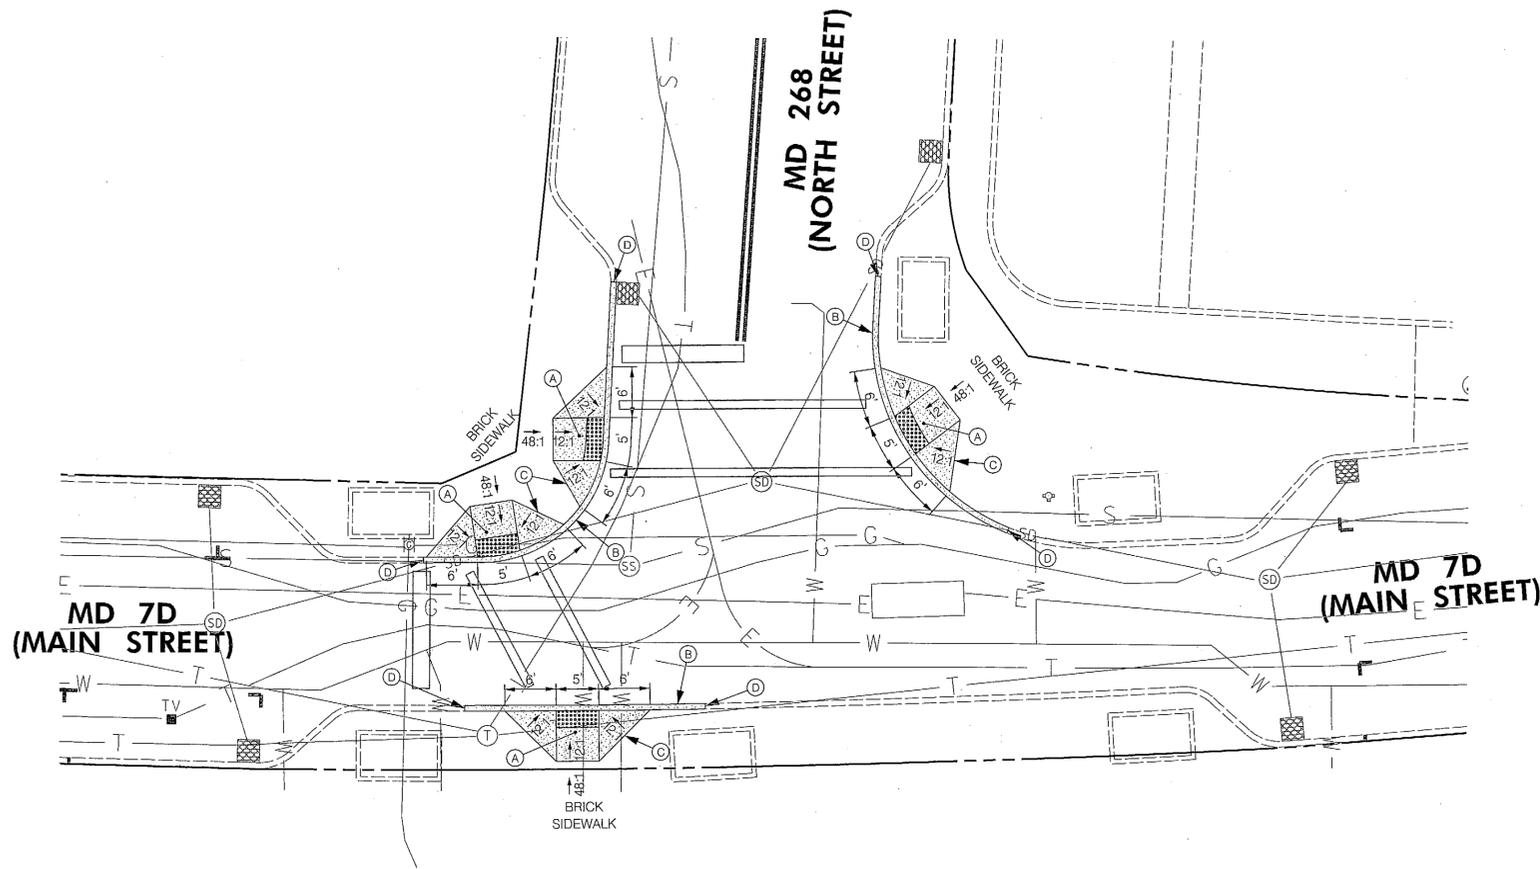

MD 7D IS ASSUMED TO RUN  
IN AN EAST/WEST DIRECTION



**GEOMETRIC CONSTRUCTION DETAILS:**

- A. INSTALL PERPENDICULAR SIDEWALK RAMP (STANDARD NO. MD 655.11).
- B. INSTALL STANDARD TYPE A COMBINATION CURB AND GUTTER. (STANDARD NO. MD 620.02)  
(NOTE: ELEVATION OF CURB TO MATCH SIDEWALK GRADE).
- C. TIE IN RAMP WITH EXISTING BRICK SIDEWALK, REMOVE AND RESET BRICK SIDEWALK AS NEEDED.
- D. TIE NEW CURB TO EXISTING CURB AT JOINT.

TOD NO: XY131-01  
SHA NO: CE290851  
MD 268 @ Main Street

GEOMETRIC LEGEND	
---	EXISTING
---	PROPOSED
UTILITY LEGEND	
SD	STORM DRAIN
G	GAS MAIN
W	WATER MAIN
S	SEWER MAIN
E	ELECTRIC CABLES
A	AERIAL CABLES
T	TELEPHONE CABLES
F	FIBER-OPTIC CABLES

BY: fanyong

<p><b>GEOMETRIC LEGEND</b></p> <p>NEW SIDEWALK AND ADA RAMP</p>	<p>STATE OF MARYLAND DEPARTMENT OF TRANSPORTATION STATE HIGHWAY ADMINISTRATION</p> <p>OFFICE OF TRAFFIC &amp; SAFETY TRAFFIC ENGINEERING DESIGN DIVISION MD 268 (NORTH STREET) AT MD 7D (MAIN STREET) ELKTON MD</p>
	<p><b>SHA</b></p>
<p><b>GEOMETRIC PLAN SHEET</b></p>	
<p>SCALE 1" = 10' ADVERTISED DATE 06/2013 CONTRACT NO. XY1315185</p>	
<p>DESIGNED BY CW COUNTY CECIL</p>	<p>DRAWN BY CW LOGMILE 07026800.00</p>
<p>CHECKED BY RM TMS NO. L 964</p>	<p>F.A.P. NO. TOD NO.</p>
<p>TS NO. 59-G-DE</p>	<p>DRAWING SG-2 OF 3 SHEET NO. 2 OF 3</p>

**BAI** BRUDIS & ASSOCIATES, INC.  
Consulting Engineers  
9240 Rumsey Road, Suite C  
Columbia, Maryland 21045  
Phone 410-864-3607  
www.baiconsulting.com

PLOTTED: Monday, June 03, 2013 AT 09:35 AM  
FILE: P:\09-002 TEDD\Task 123 MD 268 at Main St\Drawings\CADD\Working\p5G-P002\_M268@Main.dgn