



ACTON LANE IS ASSUMED TO RUN IN AN EAST/WEST DIRECTION

PROPOSED SIGNS

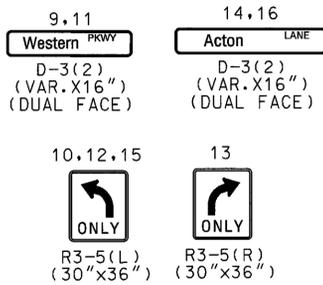

PROPOSED SIGNALS

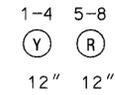

NEMA PHASING



CONSTRUCTION DETAILS


- A. INSTALL 27 FT. STEEL POLE WITH TWIN 50 FT. AND 70 FT. MAST ARMS...
B. INSTALL 27 FT. STEEL POLE WITH SINGLE 70 FT MAST ARM...
C. INSTALL 27 FT. STEEL POLE WITH SINGLE 50 FT. MAST ARM...
D. INSTALL NEMA SIZE 6 BASE MOUNTED CONTROLLER AND CABINET...

TANGLEWOOD SECT. -1 P.B. 35, PLAT 128

TANGLEWOOD SECT. IV P.B. 42, PLAT 114

ACTON LANE

WESTERN PARKWAY

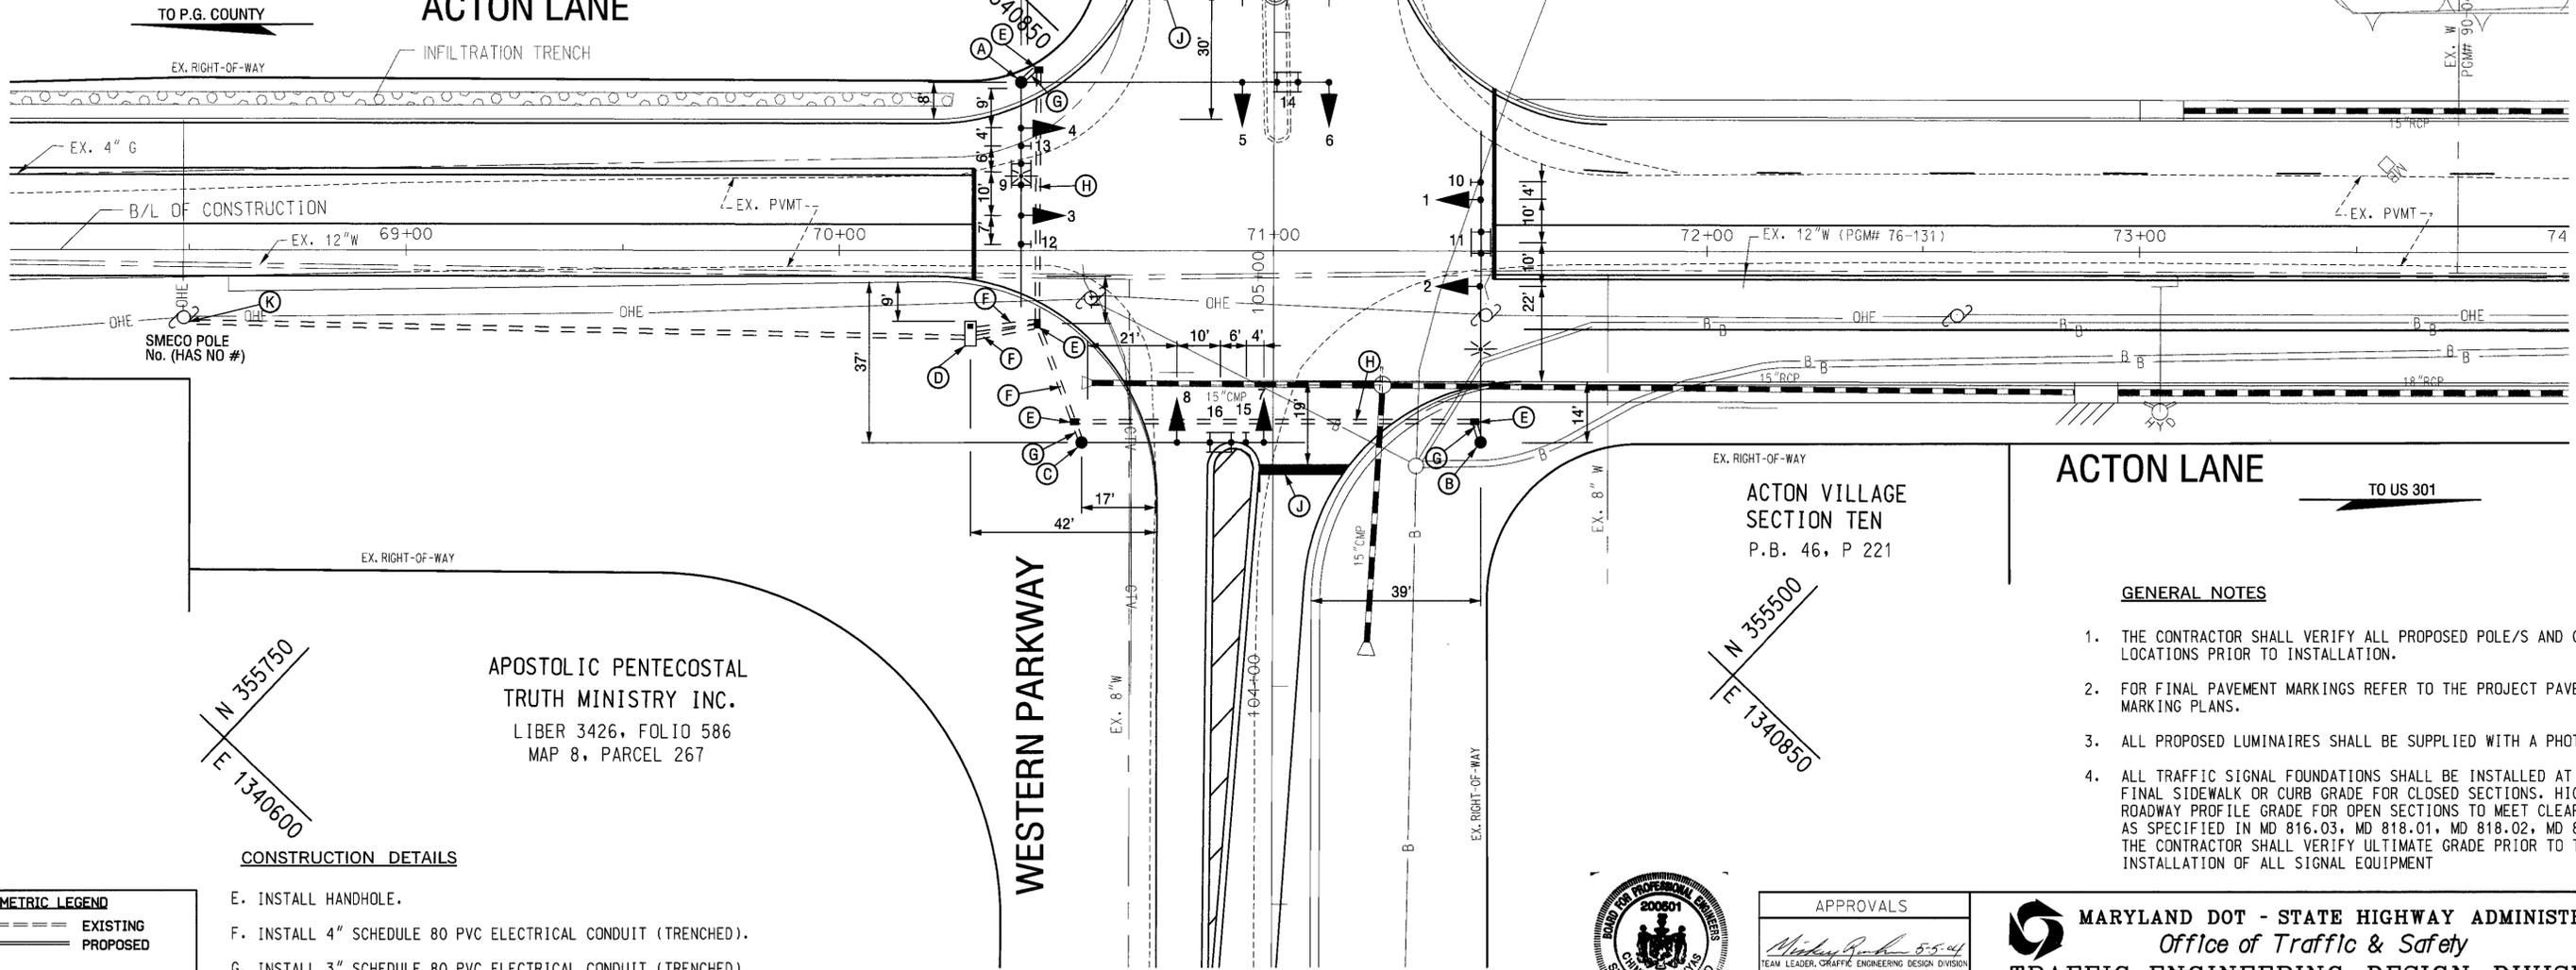

APOSTOLIC PENTECOSTAL TRUTH MINISTRY INC. LIBER 3426, FOLIO 586 MAP 8, PARCEL 267

ACTON VILLAGE SECTION TEN P.B. 46, P 221

ACTON LANE


CONSTRUCTION DETAILS

- E. INSTALL HANDHOLE.
F. INSTALL 4" SCHEDULE 80 PVC ELECTRICAL CONDUIT (TRENCHED).
G. INSTALL 3" SCHEDULE 80 PVC ELECTRICAL CONDUIT (TRENCHED).
H. INSTALL 4" SCHEDULE 80 PVC ELECTRICAL CONDUIT (BORED).
J. INSTALL 24" HEAT APPLIED PERMANENT PREFORMED THERMOPLASTIC PAVEMENT MARKING...
K. INSTALL 4" SCHEDULE 80 PVC ELECTRICAL CONDUIT - TRENCHED STUB UP TO BASE OF UTILITY POLE...

GEOMETRIC LEGEND



UTILITY LEGEND

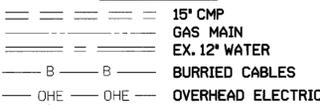

GENERAL NOTES

- 1. THE CONTRACTOR SHALL VERIFY ALL PROPOSED POLE/S AND CABINET LOCATIONS PRIOR TO INSTALLATION.
2. FOR FINAL PAVEMENT MARKINGS REFER TO THE PROJECT PAVEMENT MARKING PLANS.
3. ALL PROPOSED LUMINAIRES SHALL BE SUPPLIED WITH A PHOTOCELL.
4. ALL TRAFFIC SIGNAL FOUNDATIONS SHALL BE INSTALLED AT THE FINAL SIDEWALK OR CURB GRADE FOR CLOSED SECTIONS...



APPROVALS section with signatures and dates for S. Renzi and M. Smith.

MARYLAND DOT - STATE HIGHWAY ADMINISTRATION Office of Traffic & Safety TRAFFIC ENGINEERING DESIGN DIVISION TRAFFIC SIGNAL PLAN ACTON LANE AT WESTERN PARKWAY

AB CONSULTANTS, INC. 9450 ANNAPOLIS ROAD LANHAM, MARYLAND 20706

SABRA, WANG & ASSOCIATES, INC. 1504 JOH AVENUE SUITE 180 BALTIMORE, MD 21227

FILE: C:\Users\jgdp... 1/18/2005 10:18:43 AM