


US 301 IS ASSUMED TO RUN
IN A NORTH-SOUTH DIRECTION

CONSTRUCTION DETAILS

- B. INSTALL HANDHOLE. INSTALL 12-PAIR COMMUNICATION CABLE.
- D. INSTALL 3 IN. SCHEDULE 80, POLYVINYL CHLORIDE ELECTRICAL CONDUIT (TRENCHED). INSTALL 12-PAIR COMMUNICATION CABLE.

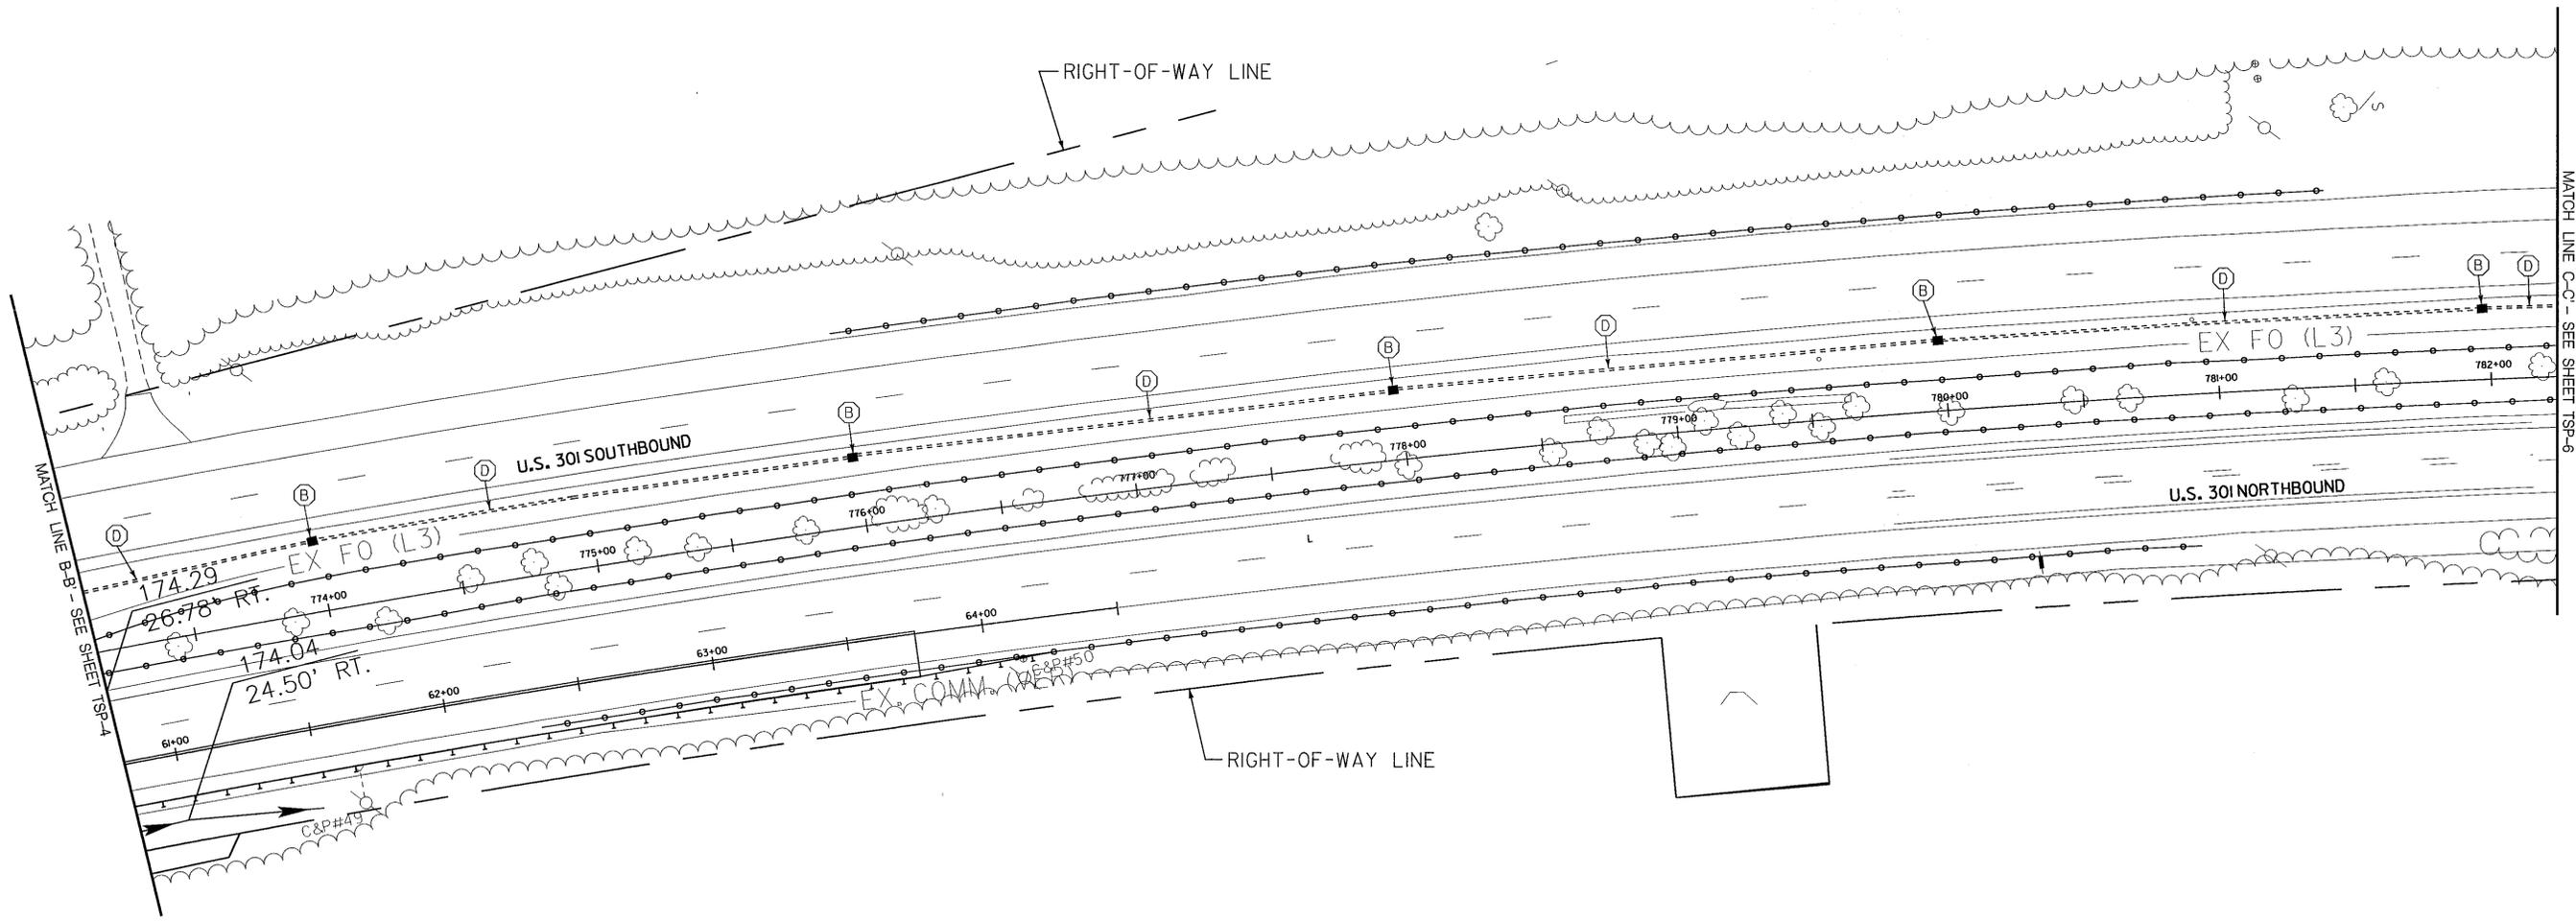

GENERAL NOTES

PROPOSED HANDHOLES SHALL BE LOCATED
A MAXIMUM OF 200 FEET APART.

LEGEND OF UNDERGROUND
AND OVERHEAD UTILITIES

AERIAL CABLE	A
ELECTRICAL	E
TELEPHONE	T
GAS	G
SEWER	SS
STORM DRAIN	SD
WATER	W
CABLE TV	TV

WR&A
Whitman, Reardon
and Associates, LLP
801 South Caroline Street
Baltimore, Maryland 21231
(410) 235-3450

TSP-5

MARYLAND DOT - STATE HIGHWAY ADMINISTRATION
Office of Traffic & Safety
TRAFFIC ENGINEERING DESIGN DIVISION
INTERCONNECT PLAN
U.S. 301 (CRAIN HWY) FROM
MITCHELL RD TO HERITAGE GREEN PKWY

DRAWN BY: B. DONOWAY	F.A.P. NO.:	TS NO. 102-1e3	SG-5
CHECKED BY: N. LEARY	S.H.A. NO.:	T.I.M.S. NO. 6285	SHEET NO. 47 OF 60
SCALE: 1" = 30'	COUNTY: CHARLES	LOG MILE: 6.7	
DATE: 7/19/2004			

M:\41023A\tsp05rose.dgn