
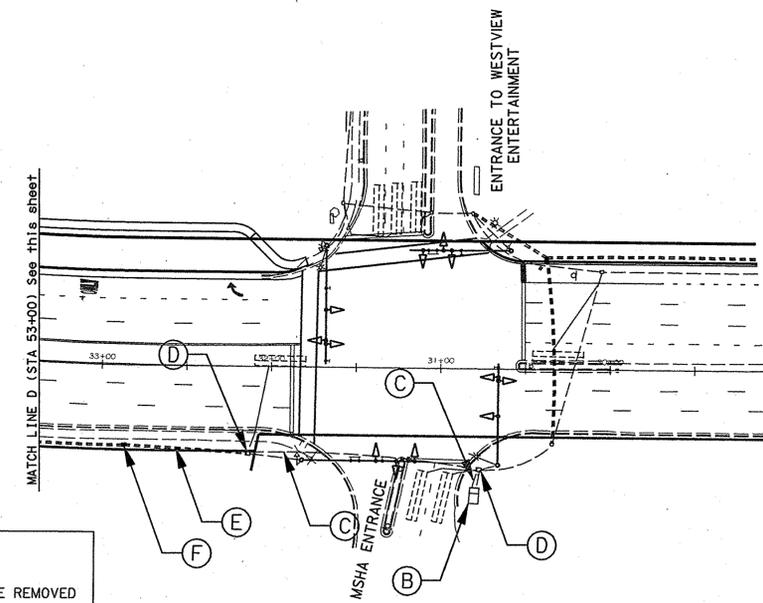
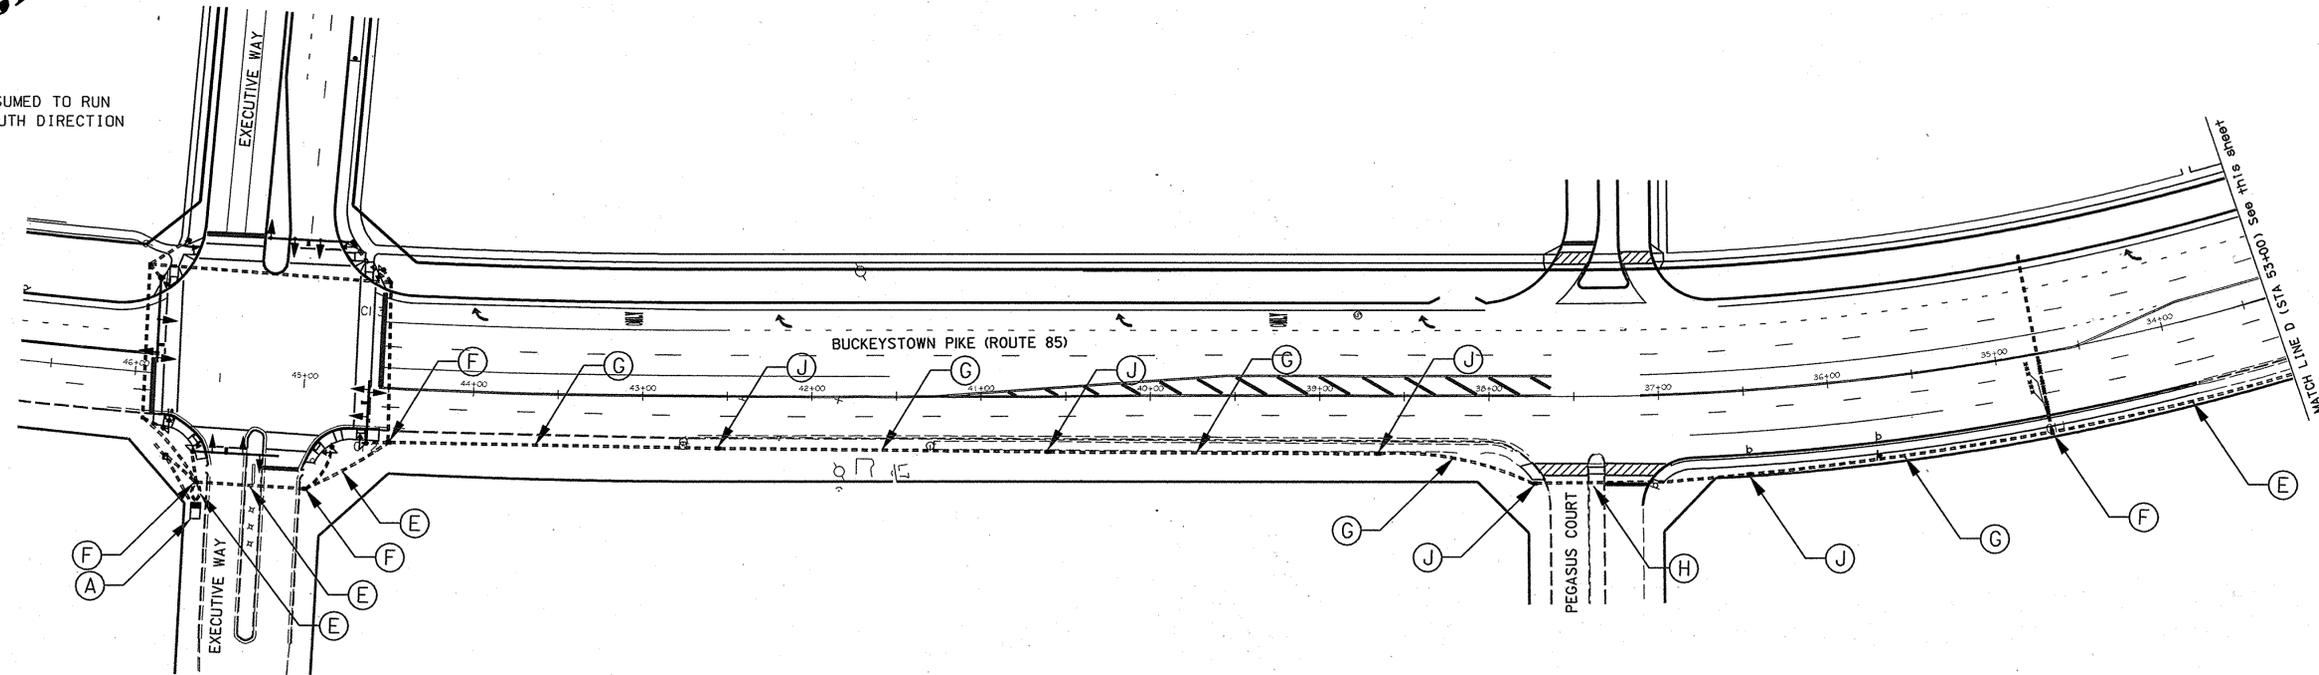


DRILL HOLES

DRILL HOLES

DRILL HOLES

BY: \$USERNAME\$

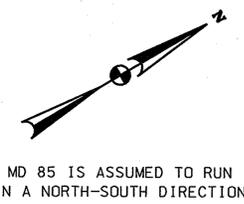

LEGEND

	EXISTING SIGN TO BE REMOVED
	EXISTING SIGN
	PROPOSED SIGN
	EXISTING STRIPING
	PROPOSED STRIPING
	EXISTING GEOMETRICS
	PROPOSED GEOMETRICS
	LIMITS OF OVERLAY

GENERAL NOTES

- 1 - THE CONTRACTOR SHALL BE RESPONSIBLE FOR NOTIFYING MISS UTILITY PRIOR TO CONSTRUCTION SO THAT ALL UTILITIES MAY BE LOCATED IN THE FIELD.
- 2 - MAXIMUM HANDBOX SPACING 190'.
- 3 - HANDBOX AND CONDUIT LOCATIONS MAY BE ADJUSTED BY THE ENGINEER IN THE FIELD TO AVOID CONFLICT.
- 4 - CONDUIT SHALL BE TRENCHED EXCEPT AT PROPOSED ROADWAY CROSSINGS WHERE IT SHALL BE BORED

EQUIPMENT LIST

- 1025 LF - 3" IN. SCHEDULE 80 RIGID PVC CONDUIT (TRENCHED)
- 150 LF - 3" IN. SCHEDULE 80 RIGID PVC CONDUIT (BORED).
- 5 EA - ELECTRICAL HANDBOX
- 1840 LF - 12 PAIR JELLY-FILLED (#19 AWG) (INTERCONNECT)

CONSTRUCTION DETAILS

- (A) USE EXISTING CABINET. PULL INTERCONNECT CABLE INTO NEAREST HANDBOXES & COIL CABLE TO BE ROUTED INTO CABINET.
- (B) USE PROPOSED CABINET. PULL INTERCONNECT CABLE INTO NEAREST HANDBOXES & COIL CABLE TO BE ROUTED INTO CABINET.
- (C) USE EXISTING CONDUIT FOR INTERCONNECT CABLE.
- (D) USE EXISTING HANDBOX FOR INTERCONNECT CABLE.
- (E) USE PROPOSED CONDUIT FOR INTERCONNECT CABLE.
- (F) USE PROPOSED HANDBOX FOR INTERCONNECT CABLE.
- (G) INSTALL 3" CONDUIT FOR INTERCONNECT CABLE (TRENCHED).
- (H) INSTALL 3" CONDUIT FOR INTERCONNECT CABLE (BORED).
- (J) INSTALL HANDBOX.

SHA STATE OF MARYLAND
 DEPARTMENT OF TRANSPORTATION
 STATE HIGHWAY ADMINISTRATION
 OFFICE OF TRAFFIC & SAFETY
 TRAFFIC ENGINEERING DESIGN DIVISION
 INTERCONNECT PLAN
 SHA DRIVEWAY / EXECUTIVE WAY

WELLS & ASSOCIATES, LLC
 TRANSPORTATION, TRAFFIC, AND PARKING CONSULTANTS
 1420 Spring Hill Road
 McLean, VA 22102
 Phone: (703) 917-6620 Fax: (703) 917-0739
 5 Wirt Street
 Leesburg, VA 20115
 Phone: (703) 443-1442 Fax: (703) 443-1225

APPROVALS	REVISIONS
<i>John P. Delle</i> 7/30/07 J.P.D. LEADER	
<i>Michael R. Smith</i> 7/30/07 ASST. DIV. CHIEF	
<i>Wendy Starnes</i> 7/30/07 DIVISION CHIEF	
<i>DPN</i> 8/16 OFFICE DIRECTOR	

SCALE 1"=50'	DATE 06/21/07	CONTRACT NO.
DESIGNED BY DPN	COUNTY Frederick	
DRAWN BY DPN/LV	LOGMILE 10008508.20-10008508.63	
CHECKED BY <i>CS</i>	T.I.M.S. NO. H318	
F.A.P. NO. N/A	TOD NO.	
TS# 4120-IC	SHEET NO. 1 OF 1	

PLOTTED: \$DATE\$TIME\$
 FILE: \$FILE\$