




MD 80 IS ASSUMED TO RUN
IN AN EAST-WEST DIRECTION

CONSTRUCTION DETAILS

- A. USE PROPOSED CONDUIT. INSTALL 12-PAIR COMMUNICATION CABLE. (SEE SIGNAL PLANS)
- B. USE PROPOSED HANDHOLE. INSTALL 12-PAIR COMMUNICATION CABLE. (SEE SIGNAL PLANS)
- C. USE PROPOSED BASE MOUNTED CABINET AND CONTROLLER. INSTALL 12 PAIR COMMUNICATION CABLE. (SEE SIGNAL PLANS)
- D. USE EXISTING CONDUIT. INSTALL 12-PAIR COMMUNICATION CABLE.
- E. USE EXISTING HANDHOLE. INSTALL 12-PAIR COMMUNICATION CABLE.
- F. USE EXISTING BASE MOUNTED CABINET AND CONTROLLER. INSTALL 12-PAIR COMMUNICATION CABLE.
- G. INSTALL HANDHOLE. INSTALL 12-PAIR COMMUNICATION CABLE.
- H. INSTALL 3 IN. PVC SCHEDULE 80 ELECTRICAL CONDUIT - TRENCHED. INSTALL 12-PAIR COMMUNICATION CABLE.
- J. INSTALL 3 IN. PVC SCHEDULE 80 ELECTRICAL CONDUIT - BORED. INSTALL 12-PAIR COMMUNICATION CABLE.

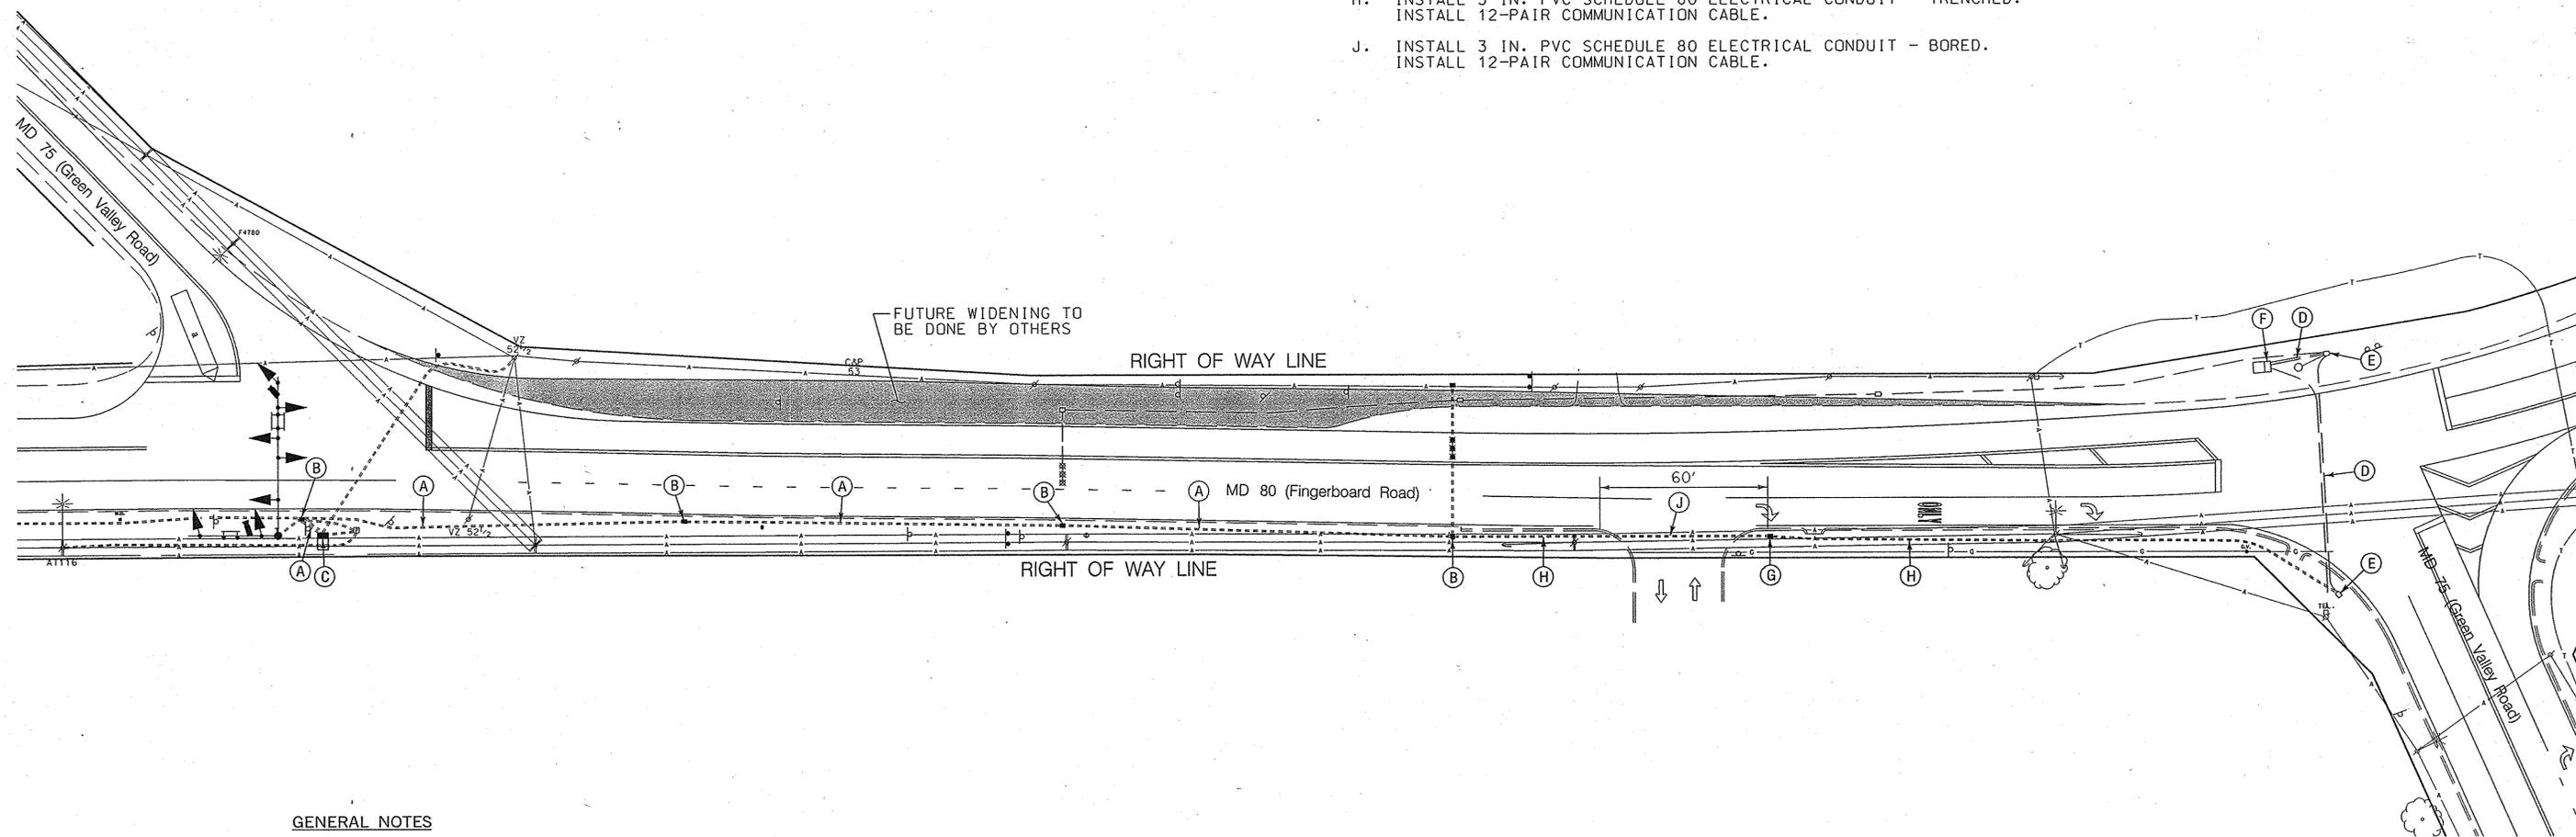

GENERAL NOTES

1. PROPOSED HANDHOLES SHALL BE LOCATED A MAXIMUM 200 FT. APART.
2. REMOVE AND DISPOSE OF ALL UNUSED INTERCONNECT CABLE.
3. THE CONTRACTOR SHALL BE RESPONSIBLE FOR TERMINATING ALL SIGNAL CABLE TO THE APPROPRIATE TERMINALS AND PROPERLY LABEL EACH CABLE.

TOD NO: AX142-22
SHA NO: FR552A56/B56
MD 75@ MD80

SHA STATE OF MARYLAND
DEPARTMENT OF TRANSPORTATION
STATE HIGHWAY ADMINISTRATION
OFFICE OF TRAFFIC & SAFETY
TRAFFIC ENGINEERING DESIGN DIVISION
MD 80 (Fingerboard Road) and
MD 75 (Green Valley Road)



INTERCONNECT PLAN

SCALE 1" = 30' ADVERTISED DATE 7/14/2008 CONTRACT NO. AX1425185

DESIGNED BY S. Bloss COUNTY Frederick
DRAWN BY S. Bloss LOGMILE 10006010.16
CHECKED BY N. Leary TMS NO. 1903
F.A.P. NO. TOD NO.

TS NO. 4667 DRAWING TSP-3 OF 6 SHEET NO. 3 OF 6



Whitman, Reardon and Associates, LLP
Engineers, Architects and Planners

801 South Caroline Street
Baltimore, Maryland 21231
410-235-3450

GEOMETRIC LEGEND	
---	EXISTING
- - -	PROPOSED
UTILITY LEGEND	
—S—S—	STORM DRAIN
—G—G—	GAS MAIN
—W—W—	WATER MAIN
—S—S—	SEWER MAIN
—E—E—	ELECTRIC CABLES
—A—A—	AERIAL CABLES
—T—T—	TELEPHONE CABLES
—F—F—	FIBER-OPTIC

BY: sbloss