


EXISTING VIDEO DETECTION CAMERA

a, b, c, d

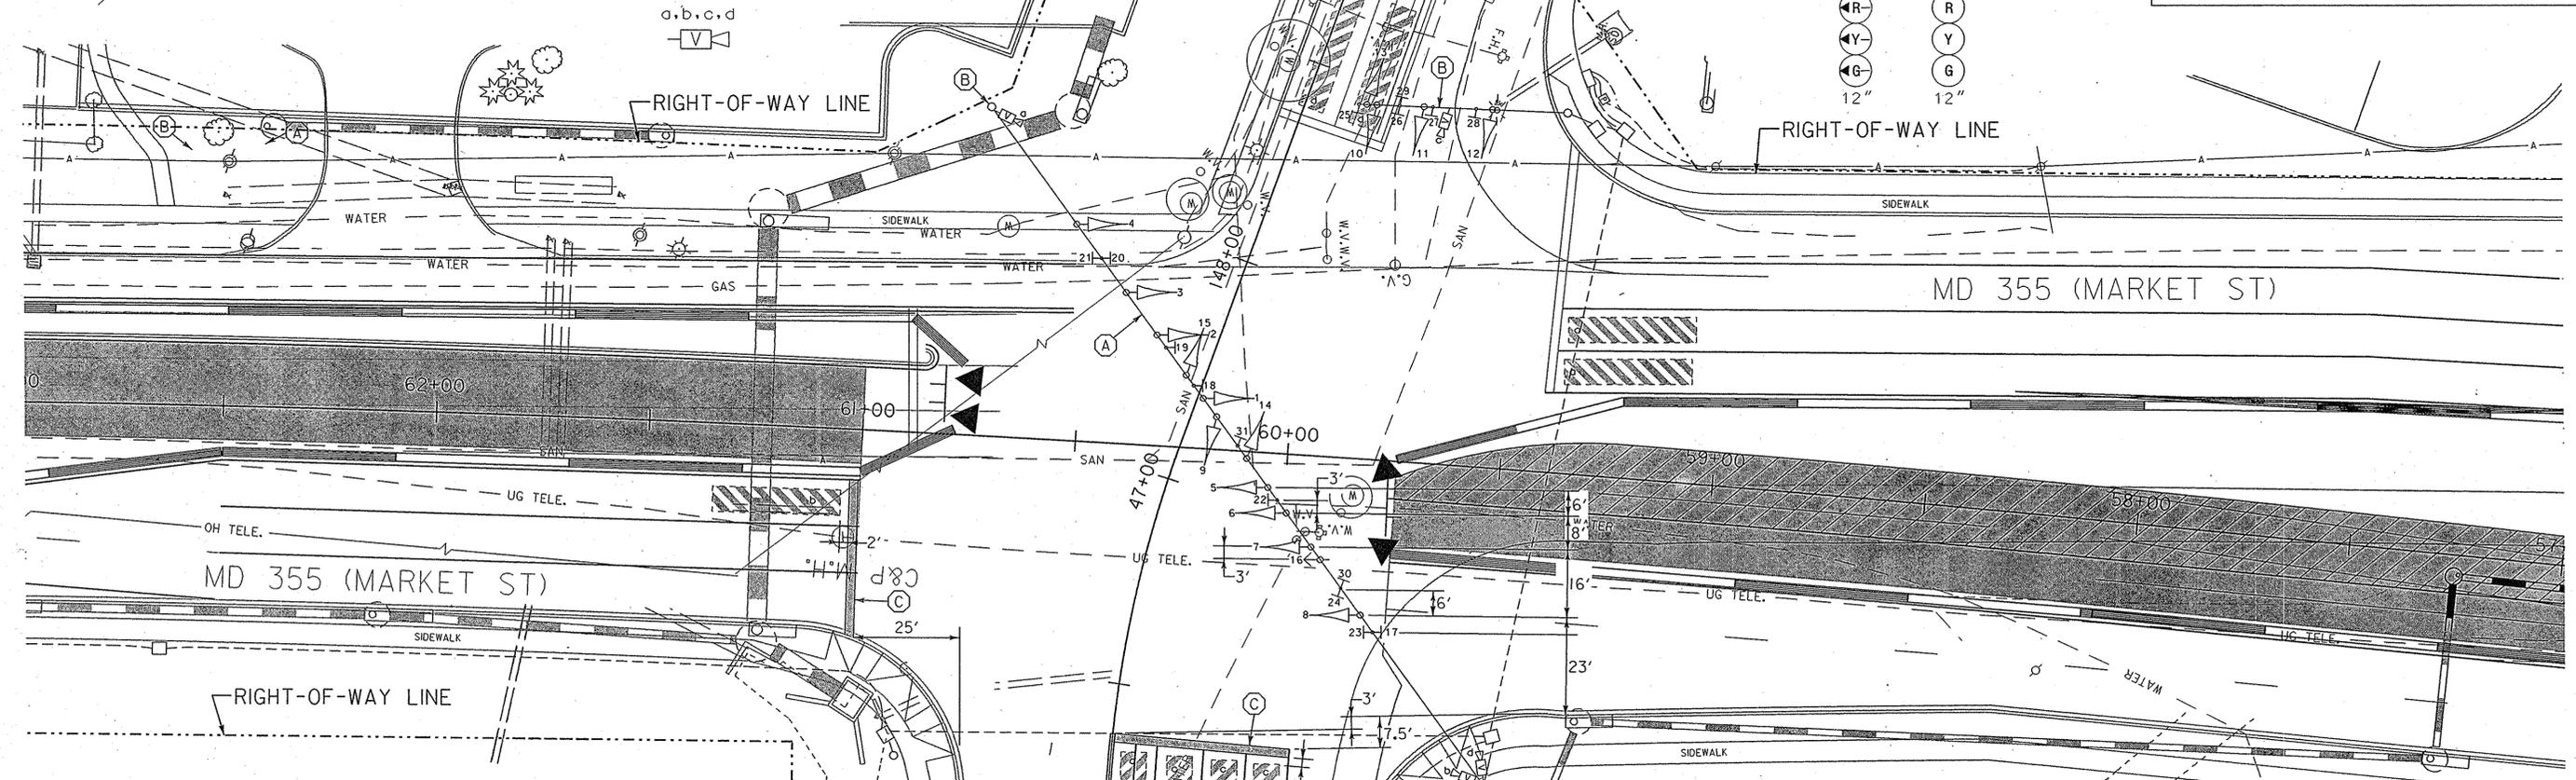

CONSTRUCTION DETAILS

- RELOCATE EXISTING SIGNAL HEADS, SIGNS AND OPTICOM DETECTOR EYE ON SPAN WIRE AS NOTED.
- ADJUST VIDEO DETECTION CAMERA(S) TO ENSURE PROPER DETECTION DUE TO SHIFTING OF TRAVEL LANES. ADJUSTING OF VIDEO DETECTION CAMERA WILL NOT BE MEASURED AND PAID BUT WILL BE INCIDENTAL TO THE VIDEO TRAFFIC DETECTION CAMERA UNIT COST.
- INSTALL 24 IN. WHITE REMOVABLE PREFORMED PAVEMENT LINE MARKINGS (STOP LINE).

GENERAL NOTES

- ALL UNDERGROUND AND OVERHEAD UTILITIES SHOWN ON THESE PLANS ARE SCHEMATIC ONLY AND MAY NOT BE COMPLETE. THE CONTRACTOR SHALL BE RESPONSIBLE FOR NOTIFYING MISS UTILITY PRIOR TO THE CONSTRUCTION SO THAT ALL UTILITIES MAY BE LOCATED IN THE FIELD. IF THE CONTRACTOR PERCEIVES THAT A CONFLICT BETWEEN UTILITIES AND THE TRAFFIC SIGNAL WILL OCCUR, THE CONTRACTOR SHALL NOTIFY THE PROJECT ENGINEER IMMEDIATELY SO THAT THE CONFLICT MAY BE RESOLVED.
- SEE MAINTENANCE OF TRAFFIC PLANS FOR ADDITIONAL PAVEMENT MARKING DETAILS.

LEGEND OF UNDERGROUND AND OVERHEAD UTILITIES

AERIAL CABLE	A
ELECTRICAL	E
TELEPHONE	T
GAS	G
SEWER	SS
STORM DRAIN	SD
WATER	W
CABLE TV	TV

Whitman, Reardon and Associates, LLP
801 South Caroline Street
Baltimore, Maryland 21231
(410) 235-3450

[Hatched Box]	WORK AREA
[Cross-hatched Box]	PAVEMENT TO BE REMOVED
[Diagonal Lines]	TEMPORARY PAVEMENT
[Circle]	PLASTIC DRUM
[Line with Dashed Center]	CONCRETE BARRIER

REVISIONS	APPROVALS
©REBUILD TRAFFIC SIGNAL DUE TO GEOMETRIC IMPROVEMENTS CONTRACT NO. F3426512 2/23/2005 SRB NML [Signature] ⓓ PHASING CHANGE TO SPLIT SIDE STREET SHA NO. BW9961482 3/2004	TEAM LEADER - TRAFFIC ENGINEERING DESIGN DIVISION ASST. TRAFFIC ENGINEERING DESIGN DIVISION CHIEF TRAFFIC ENGINEERING DESIGN DIVISION DIRECTOR, TRAFFIC & SAFETY
©REDLINE REVISION NO. 3 NEW SHEET 2/15/2000	JPL ©REDESIGN SIGNAL FOR REALIGNING OF WB I-70 RAMPS

STAGE 3 - TSP-3

MARYLAND DOT - STATE HIGHWAY ADMINISTRATION
Office of Traffic & Safety
TRAFFIC ENGINEERING DESIGN DIVISION
TRAFFIC SIGNALIZATION PLAN
MD 355 AND MD 914 (NEW DESIGN RD.)/MONOCACY BLVD.

DRAWN BY: S. BLOSS	F.A.P. NO. 39296	TS NO.	SHEET NO.
CHECKED BY: N. LEARY	COUNTY: FREDERICK	T.I.M.S. NO. 6813	OF
SCALE: 1" = 20'	LOG MILE:	DATE: 8-12-99	