
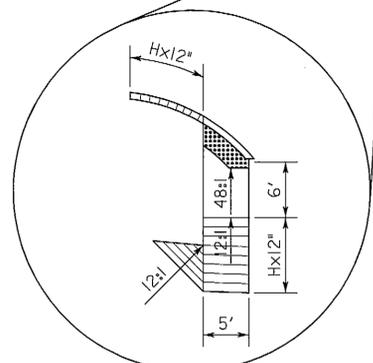
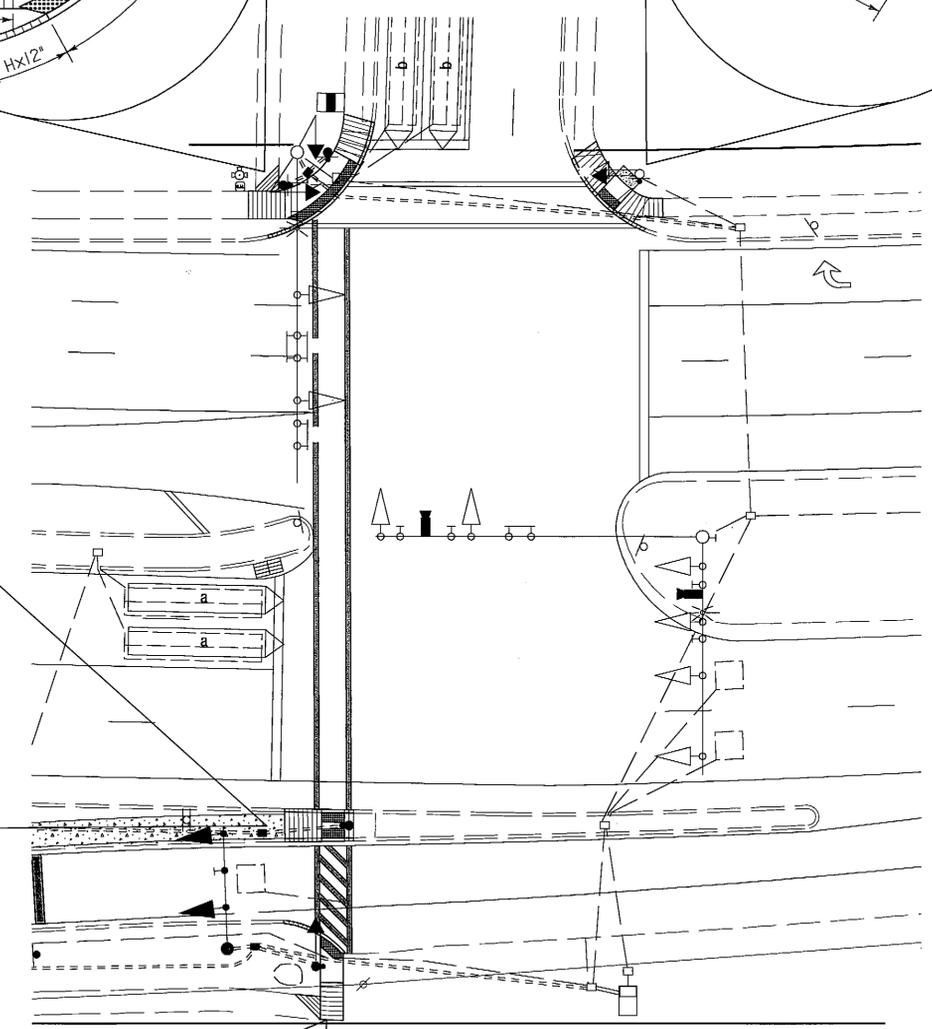
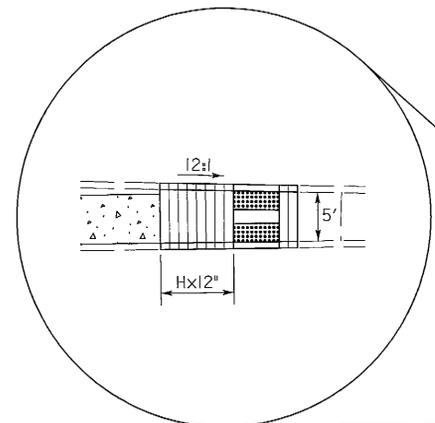
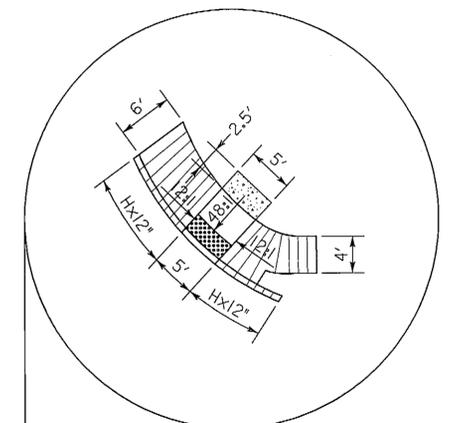
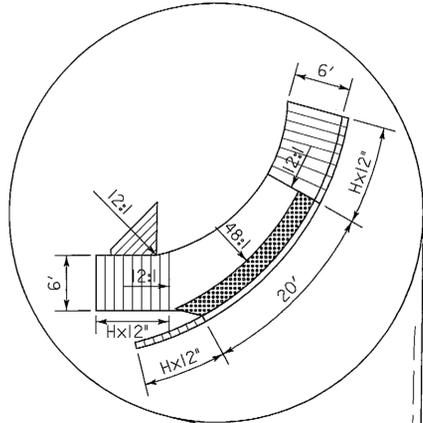
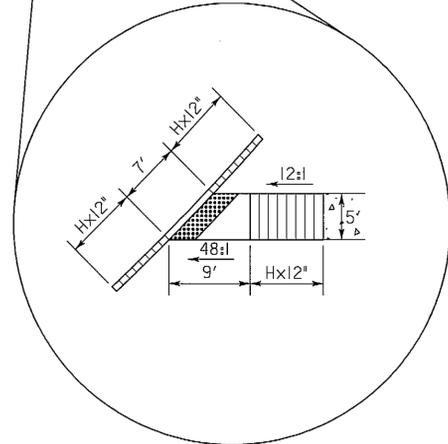
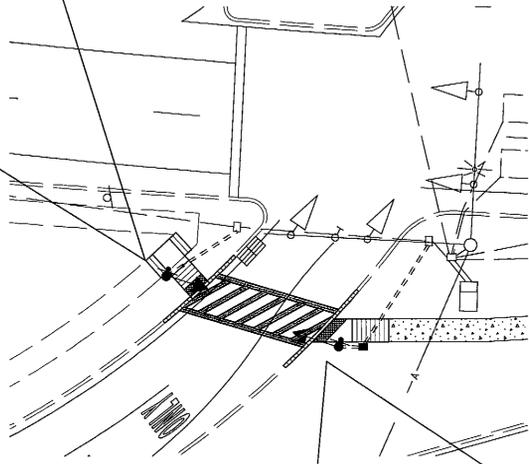


NOTE: H = HEIGHT OF CURB

RAMP DETAIL DIAGRAMS

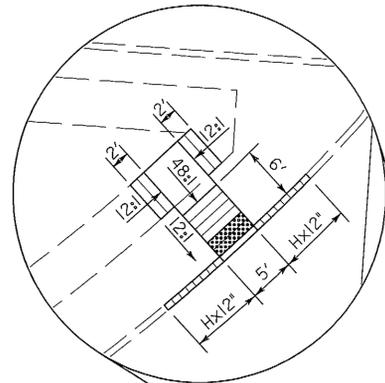

TOD NO: AX142-27M
SHA NO: FR552A57/B57
US 40@WAVERLY DR/US 40@US 40
ALT.

SHA STATE OF MARYLAND
DEPARTMENT OF TRANSPORTATION
STATE HIGHWAY ADMINISTRATION
OFFICE OF TRAFFIC & SAFETY
TRAFFIC ENGINEERING DESIGN DIVISION
U.S. 40 (Patrick Street) and
Waverly Drive

TRAFFIC SIGNALIZATION PLAN

SCALE 1" = 10' ADVERTISED DATE 5/29/2009 CONTRACT NO. XX4245185

DESIGNED BY S. Bloss COUNTY Frederick
DRAWN BY S. Bloss LOGMILE 10004011.73
CHECKED BY N. Leary TMS NO. 1760
F.A.P. NO. TOD NO.

TS NO. 3256 DRAWING TSP-4 OF 5 SHEET NO. 4 OF 5



Whitman, Requardt and Associates, LLP
Engineers, Architects and Planners
801 South Caroline Street
Baltimore, Maryland 21281
410-235-3450

BY: syoung2