

BORDER REV. DATE: June 1, 2004


DRILL HOLES

DRILL HOLES

DRILL HOLES

BY: \$USERNAME\$


### US 40 WB (W. PATRICK STREET)

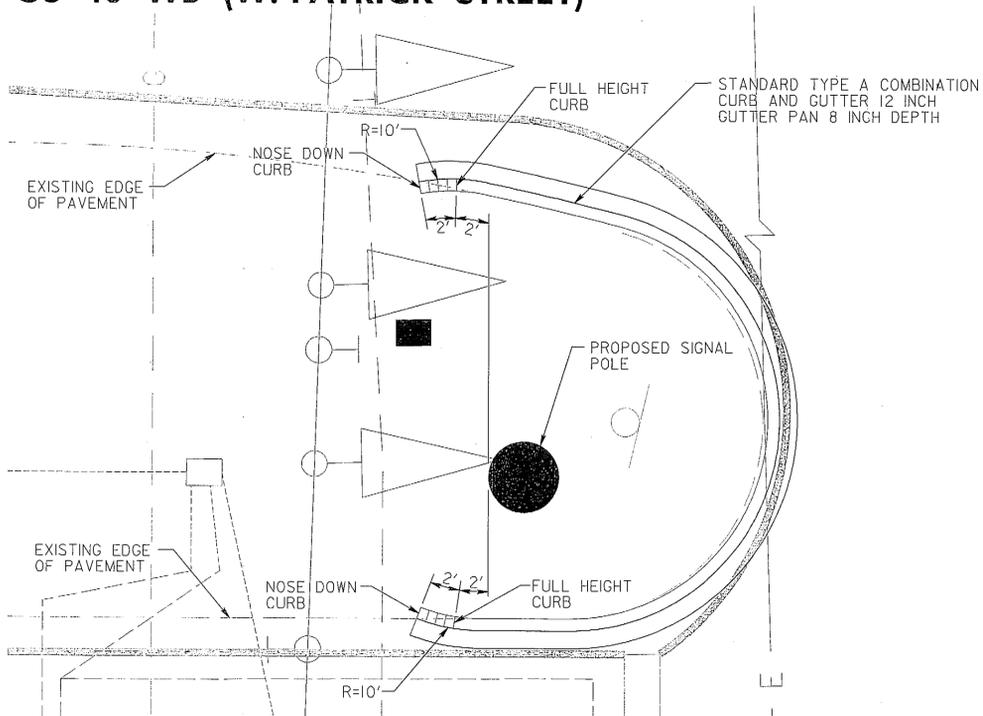

### US 40 EB (W. PATRICK STREET)

US 40 AT HILLCREST WEST MEDIAN


### US 40 WB (W. PATRICK STREET)

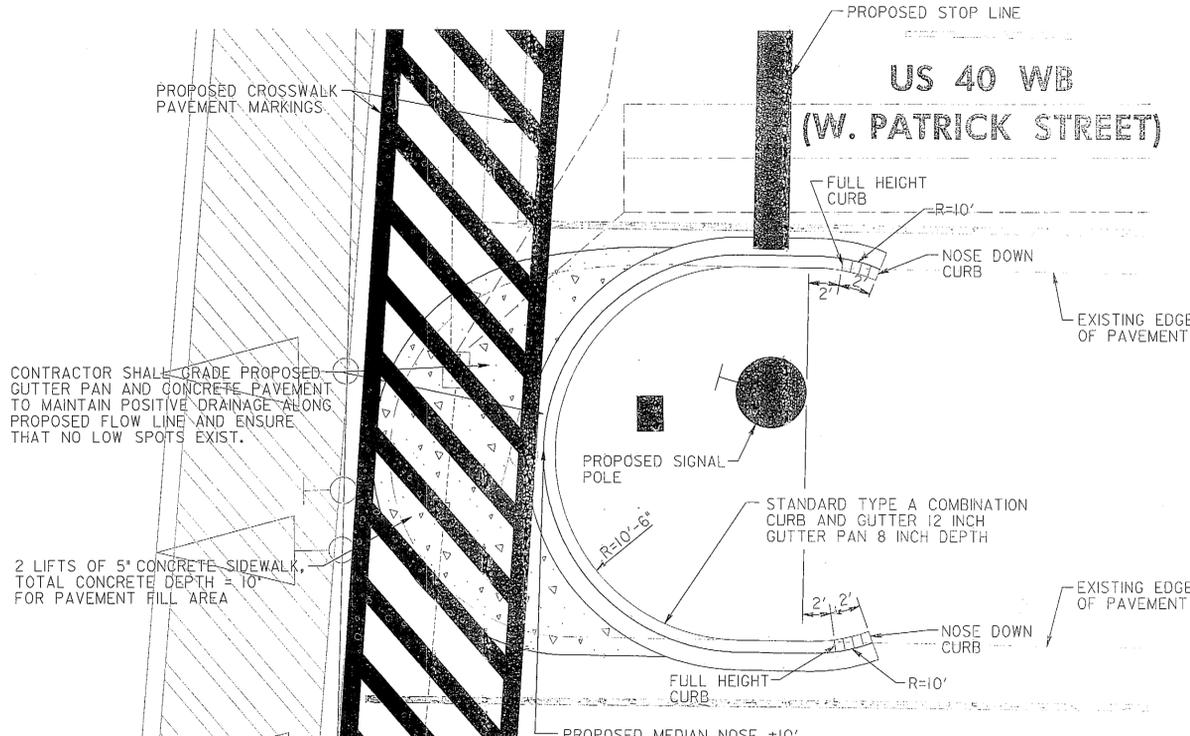

### US 40 EB (W. PATRICK STREET)


US 40 AT HILLCREST EAST MEDIAN

### US 40 WB (W. PATRICK STREET)

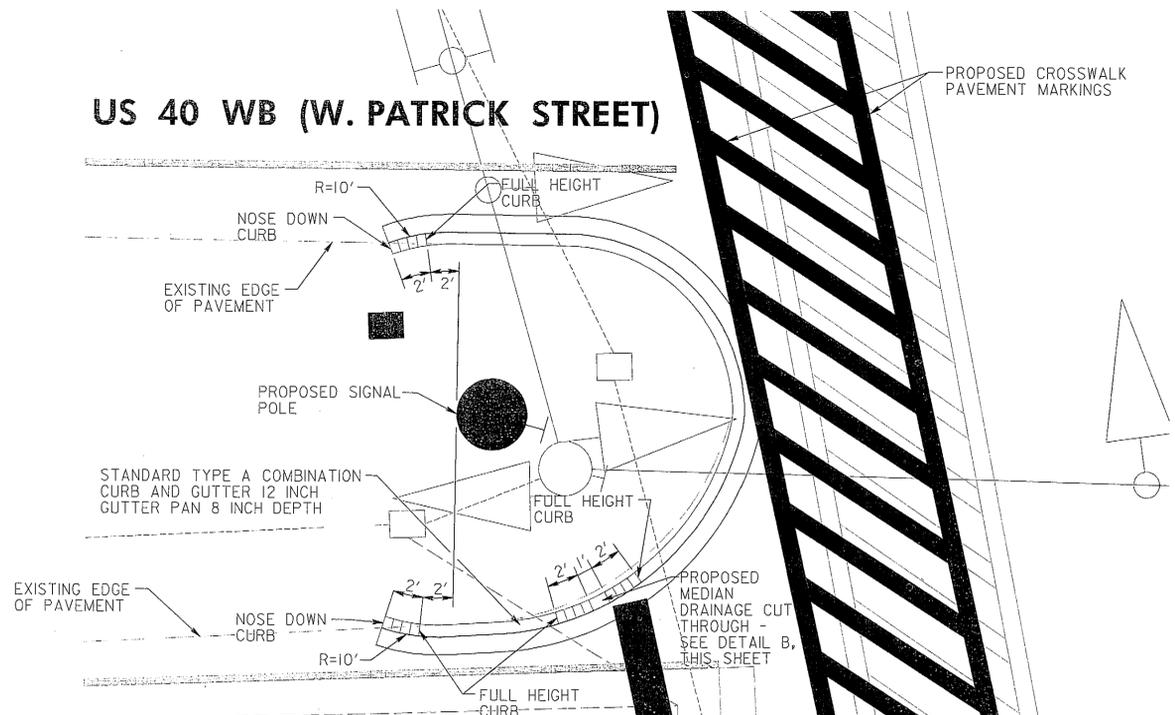

### US 40 EB (W. PATRICK STREET)

US 40 AT HOKE WEST MEDIAN

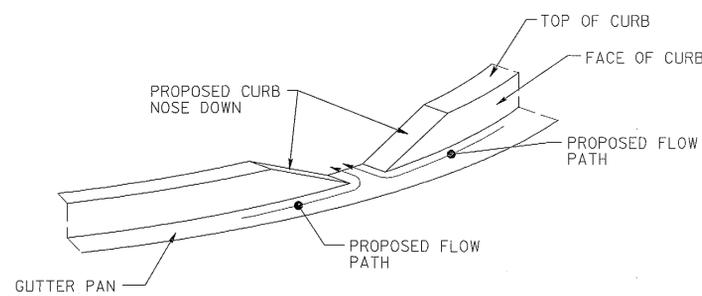

DETAIL B ISOMETRIC VIEW MEDIAN CURB DRAINAGE CUT THROUGH SEE PLAN FOR ORIENTATION AND DIMENSIONS NOT TO SCALE

NOTE: THE APPROXIMATE LOCATION OF THE LOW POINT IS SHOWN ON PLAN FOR REFERENCE PURPOSES ONLY. THE CONTRACTOR IS RESPONSIBLE FOR FINDING THE LOW POINT IN THE MEDIAN AND INSTALLING THE MEDIAN CURB DRAINAGE CUT AT THAT LOCATION TO ENSURE POSITIVE DRAINAGE INTO THE MEDIAN.

SEE GENERAL NOTES ON SHEET DE-1

5 INCH CONCRETE SIDEWALK	
LOCATION	QUANTITY (SF)
HILLCREST EAST MEDIAN	390

STANDARD TYPE A COMBINATION CURB AND GUTTER 12 INCH GUTTER PAN 8 INCH DEPTH SHA STD. NO. MD-620.02	
LOCATION	QUANTITY (L.F)
HILLCREST WEST MEDIAN	55
HILLCREST EAST MEDIAN	50
HOKE WEST MEDIAN	53

LEGEND CONCRETE PAVEMENT

TOD NO: XX650-30 SHA NO: FR122B58 US 40 @ Hillcrest Drive/US 40 @ Hoke Place

STATE OF MARYLAND DEPARTMENT OF TRANSPORTATION STATE HIGHWAY ADMINISTRATION

### US 40 (W. PATRICK STREET) AT HILLCREST DR. AND HOKE PLACE

**RK&K**

RUMMEL, KLEPPER & KAHL, LLP  
81 MOSHER STREET | BALTIMORE, MD 21217  
PH: (410) 728-2900 FAX: (410) 728-3160

Engineers | Construction Managers | Planners | Scientists  
www.rkk.com

REVISIONS	

RAMP DETAILS			
SCALE	1" = 5'	DATE	APRIL 2013
DESIGNED BY	JDG	COUNTY	FREDERICK
DRAWN BY	JBB	LOGMILE	10004012.56 TO 10004012.81
CHECKED BY	ATD	TMS NO.	L539
FAP NO.		TOD NO.	
TS NO.	DRAWING DE-3	OF 3	SHEET NO. 7 OF 7

PLOTTED: SDATES FILE: 9FILES