


1,2
Y
12"



MODIFIED
W1-2R SIGN
(36" x 36")
(12" x 24")

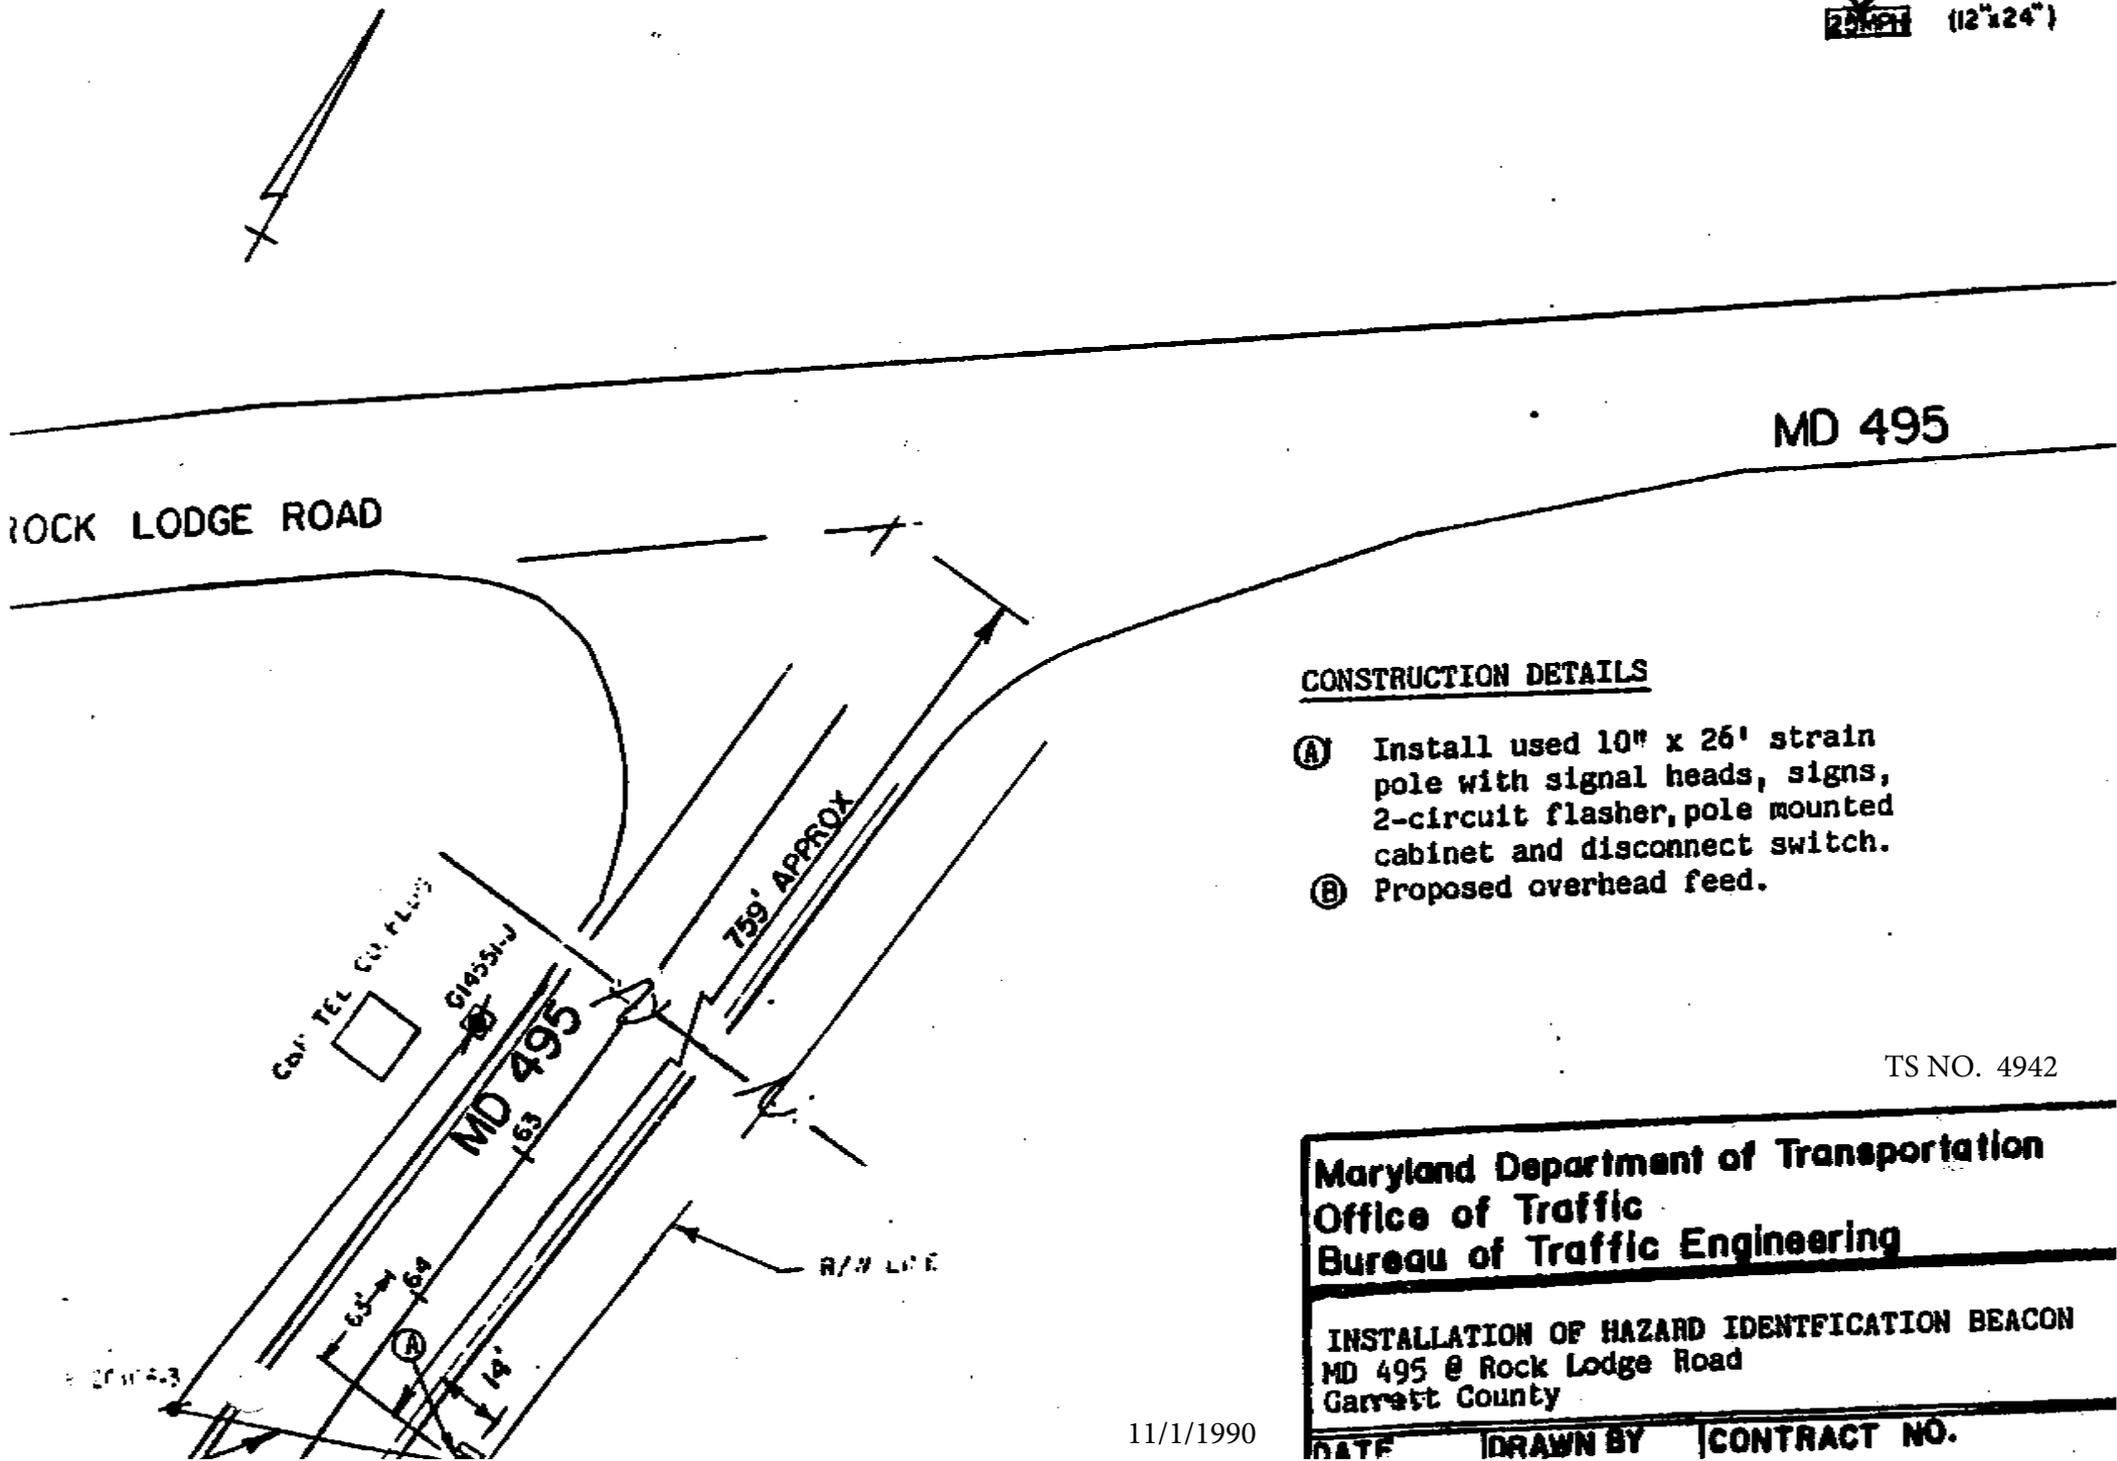

CONSTRUCTION DETAILS

- Ⓐ Install used 10" x 26" strain pole with signal heads, signs, 2-circuit flasher, pole mounted cabinet and disconnect switch.
- Ⓑ Proposed overhead feed.

TS NO. 4942

Maryland Department of Transportation
Office of Traffic
Bureau of Traffic Engineering

INSTALLATION OF HAZARD IDENTIFICATION BEACON
MD 495 @ Rock Lodge Road
Garrett County

DATE | DRAWN BY | CONTRACT NO.

11/1/1990