

MD 924 IS ASSUMED TO RUN
IN A NORTH-SOUTH DIRECTION


DIMENSION DIAGRAM AND CURB RAMP INSTALLATION DETAIL

SCALE: 1" = 20'

SCALE: 1" = 10'

SCALE: 1" = 10'

SCALE: 1" = 10'

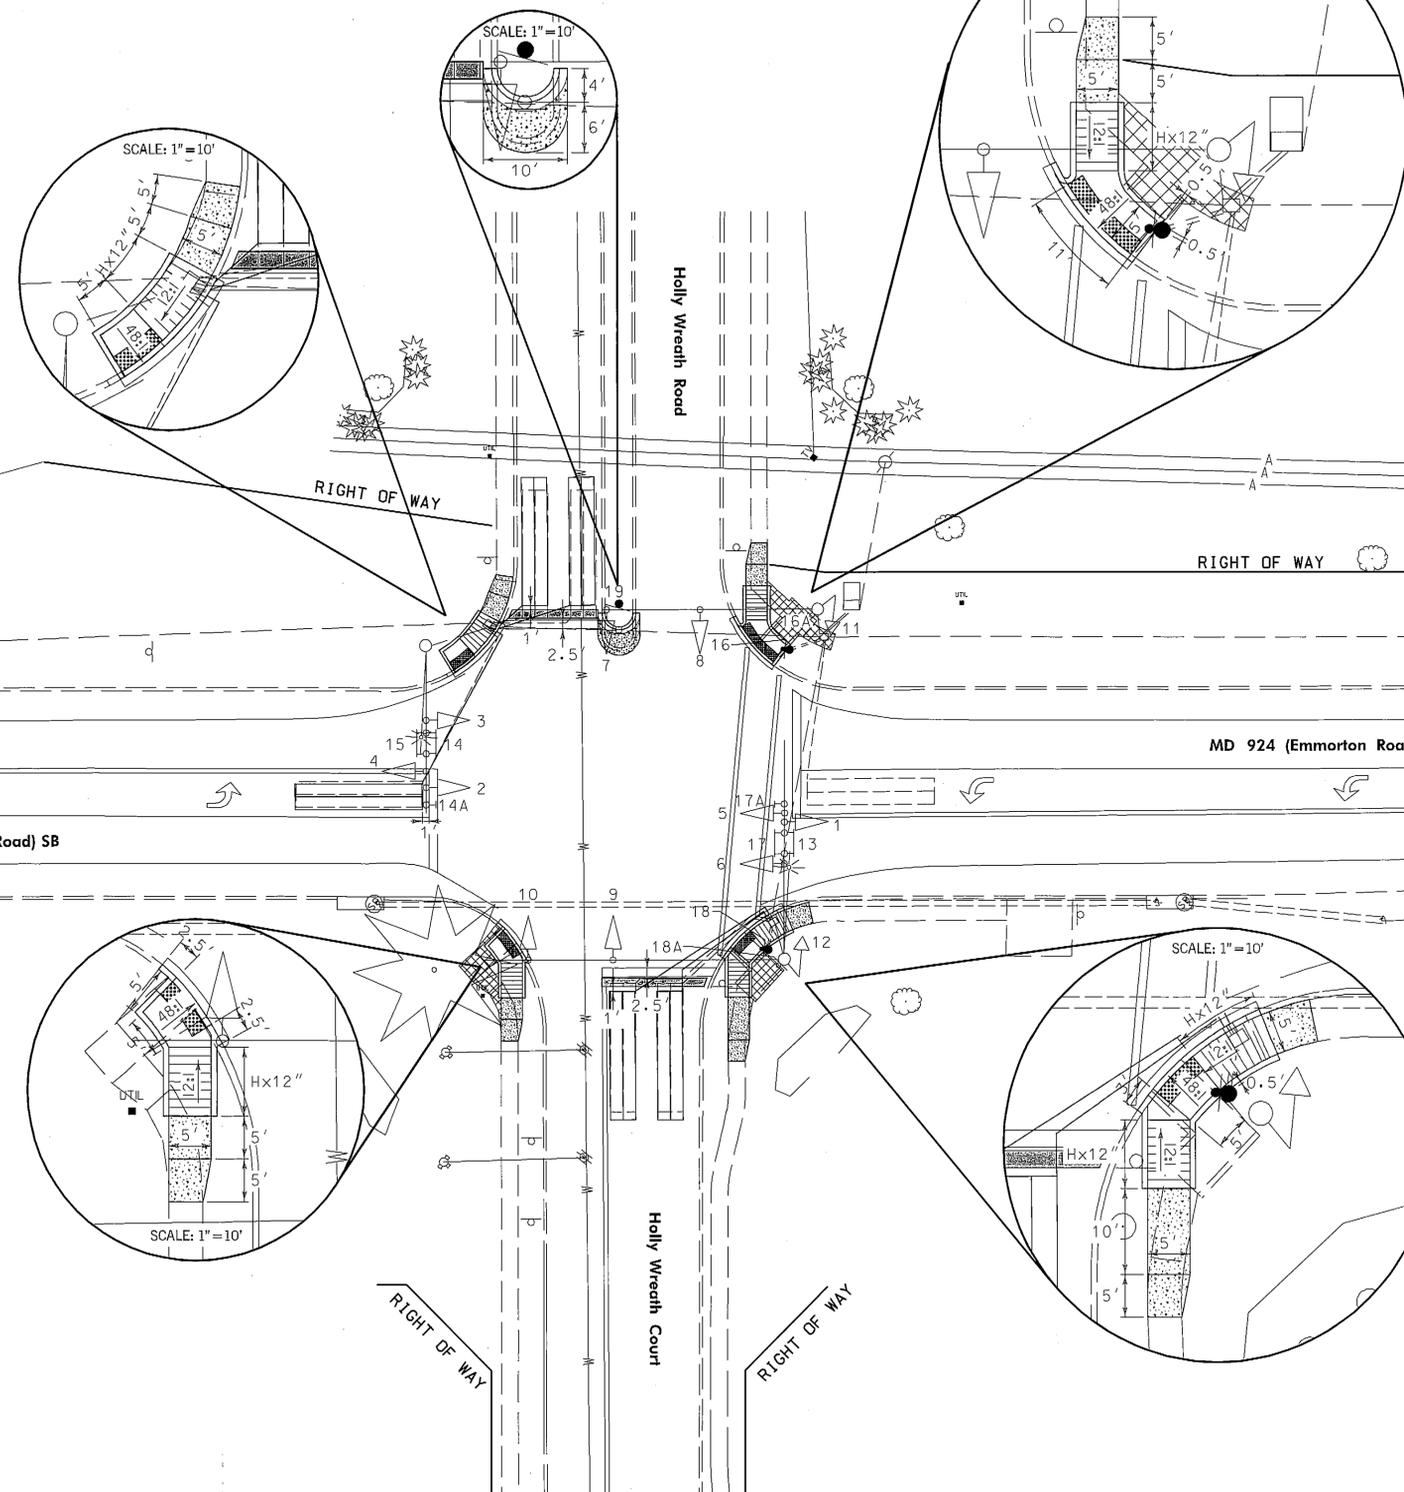

SPECIAL NOTES:
1. ALL DIMENSIONS SHOWN FOR CURB RAMP OR SIDEWALKS ALONG CORNER RADII ARE MEASURED ALONG THE BACK SIDE OF THE CURB RAMP OR SIDEWALK.

GENERAL NOTES
1. "H" EQUALS HEIGHT OF CURB.

TOD NO: XY125-14
SHA NO: HA400856
US 1 Bus. @ MD 924, MD 24 @
Marketplace Dr./MD 924 @ Ring Factory
Rd/Bel Air/Laurel Bush Rd/Holly Wreath

WR&A
WHITMAN, REQUARDT & ASSOCIATES, LLP
801 South Caroline Street, Baltimore, Maryland 21231

GEOMETRIC LEGEND
--- EXISTING
--- PROPOSED

UTILITY LEGEND
SD—SD STORM DRAIN
G—G GAS MAIN
W—W WATER MAIN
S—S SEWER MAIN
E—E ELECTRIC CABLES
A—A AERIAL CABLES
T—T TELEPHONE CABLES
F—F FIBER-OPTIC

SHA STATE OF MARYLAND
DEPARTMENT OF TRANSPORTATION
STATE HIGHWAY ADMINISTRATION
OFFICE OF TRAFFIC & SAFETY
TRAFFIC ENGINEERING DESIGN DIVISION

MD 924 (Emmorton Road) and Holly Wreath Road/Holly Wreath Court
Bel Air, MD

TRAFFIC SIGNAL PLAN

SCALE AS SHOWN DATE 10/02/2012 CONTRACT NO. XY1255185

DESIGNED BY J.D.C. COUNTY HARFORD
DRAWN BY S.M.D. LOGMILE 12092401.211
CHECKED BY N.M.L. TIMS NO. L646
F.A.P. NO. TOD NO.

TS NO. 3946A DRAWING TSP-14 OF 15 SHEET NO. 14 OF 15

PLOTTED: October 02, 2012
FILE: N:\31609-281\CADD\p02-P022_MD924_Holly.dgn