



F H W A REGION NO.	STATE	FED. AID PROJ. NO.	SHEET NO.	TOTAL SHEETS
3	MD		2	2

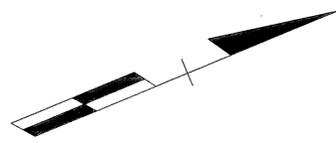

CONSTRUCTION DETAILS

- (A) Install 4" double yellow centerline pavement marking as shown. See Sp-55.
- (B) Install 4" yellow crosshatch pavement marking as shown. See SP-55.
- (C) Install 4" white laneline pavement marking as shown. See SP-55.
- (D) Install 4" white edgeline pavement marking as shown. See SP-55.
- (E) Install 8" white goreline pavement marking as shown. See SP-55.
- (F) Install 24" white stopline pavement marking as shown. See SP-55.
- (G) Install 4" puppy tracks pavement markings as shown. (2' line, 6' gap) See Sp-55.

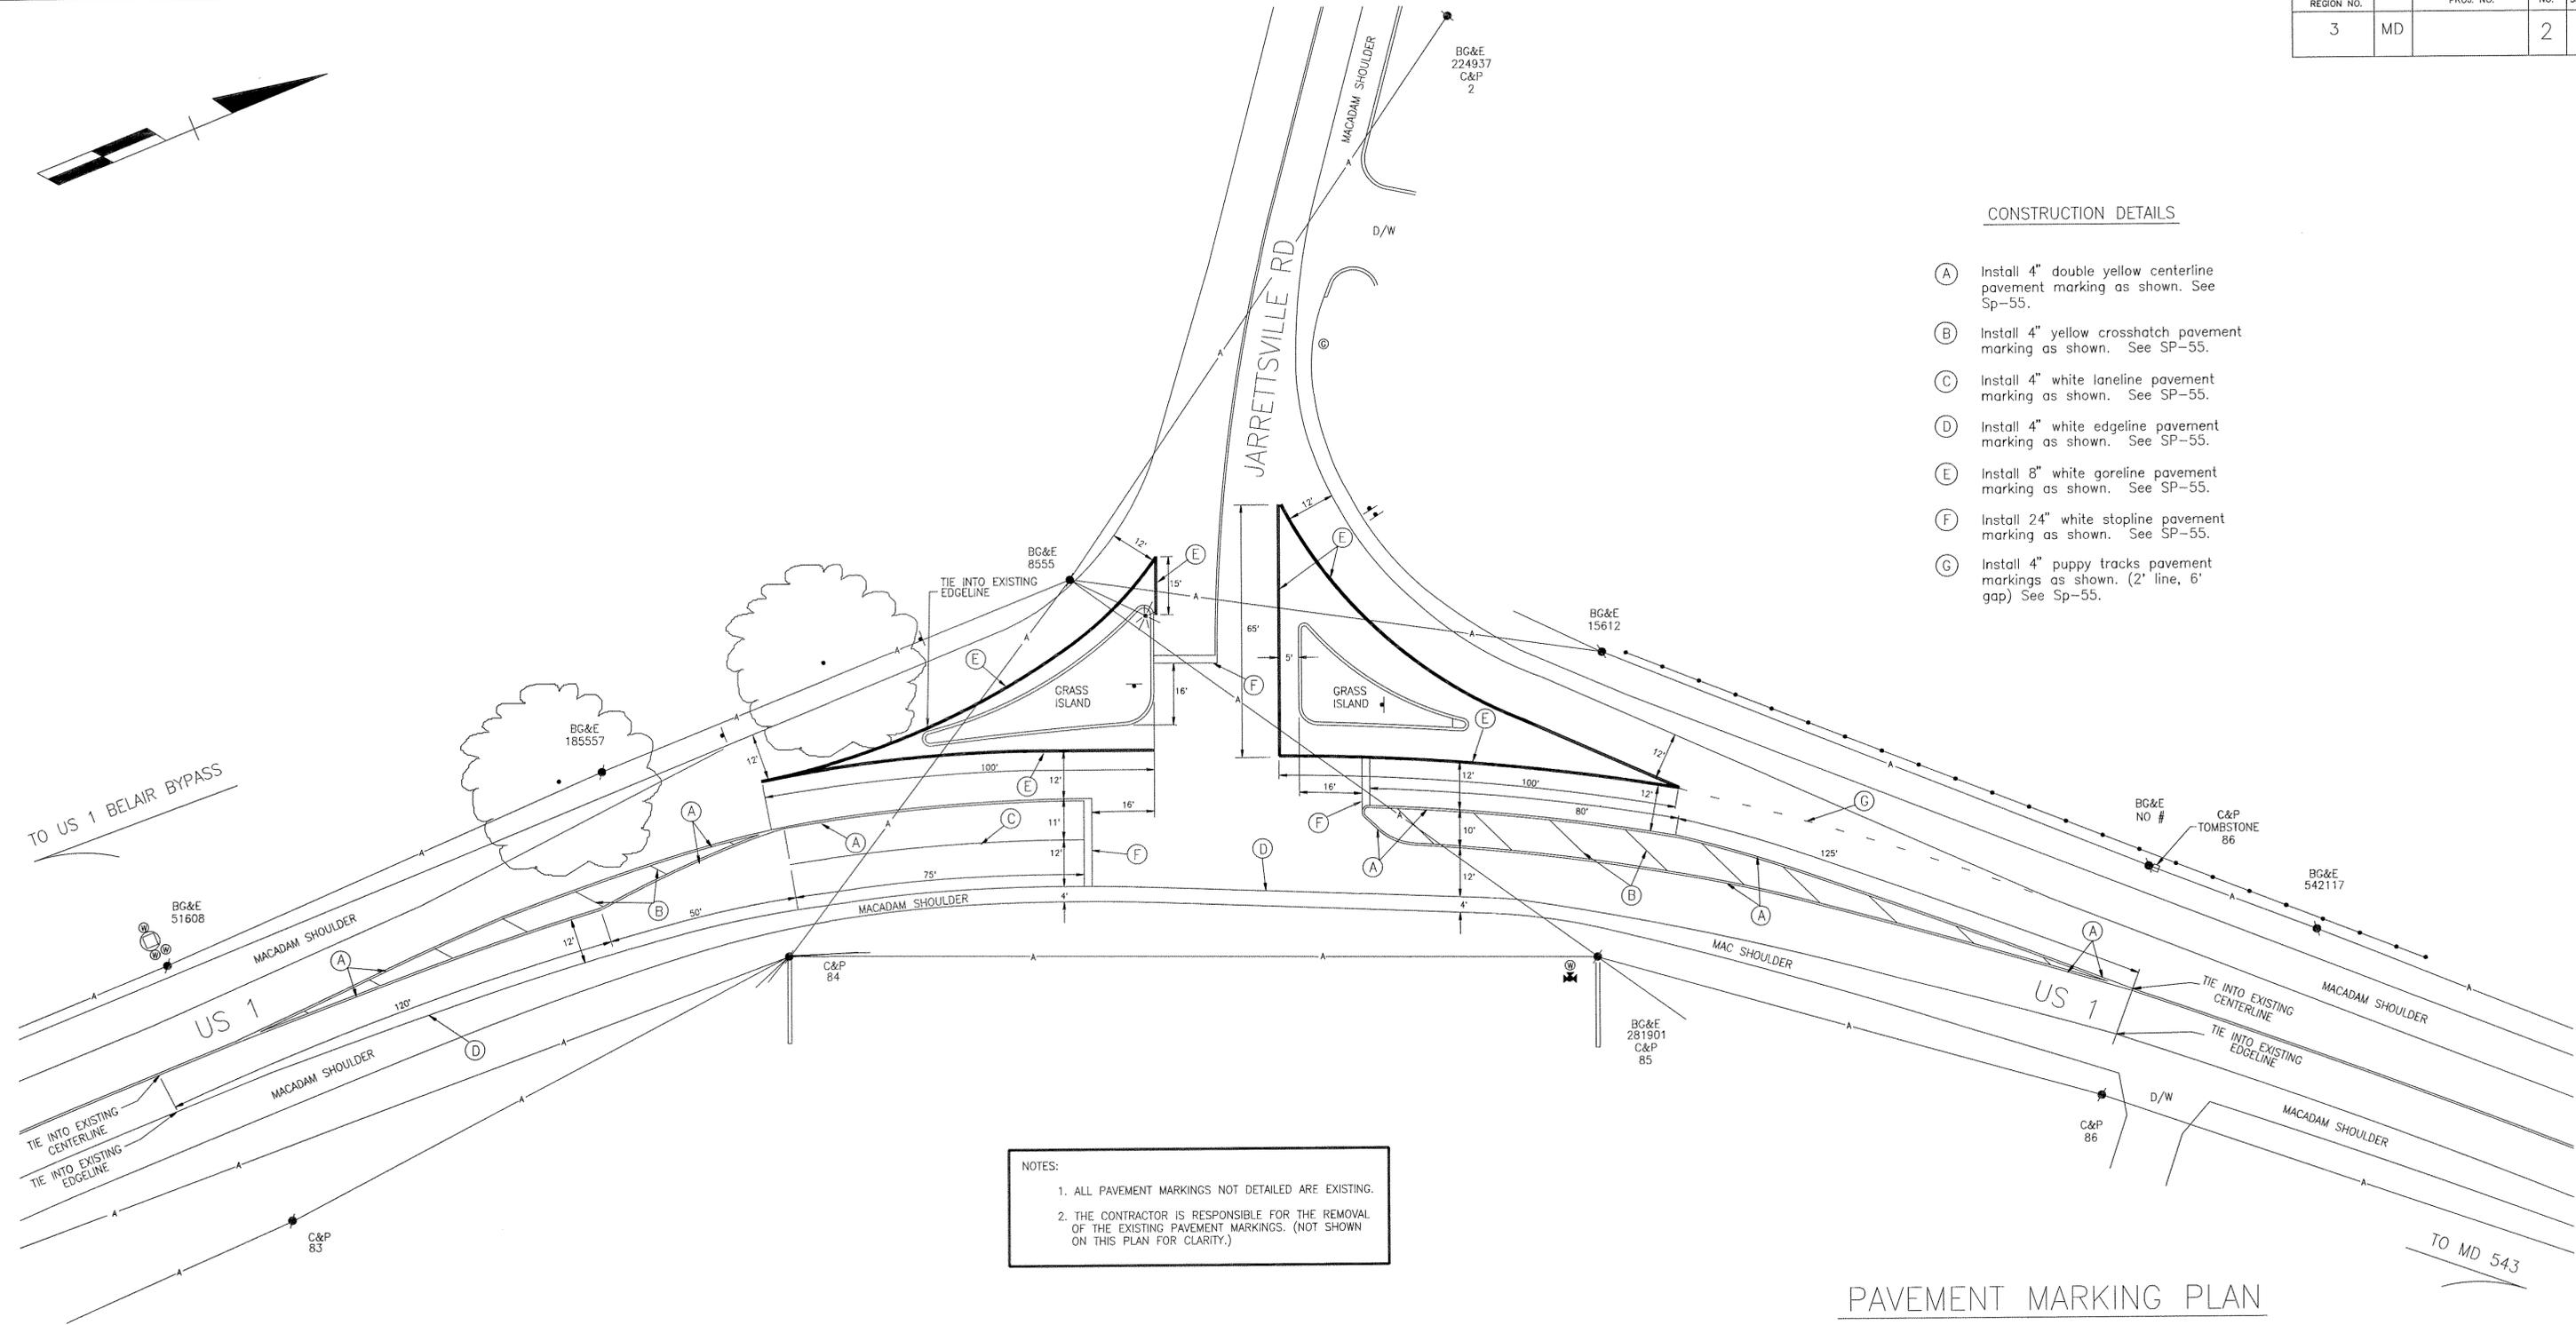

NOTES:

1. ALL PAVEMENT MARKINGS NOT DETAILED ARE EXISTING.
2. THE CONTRACTOR IS RESPONSIBLE FOR THE REMOVAL OF THE EXISTING PAVEMENT MARKINGS. (NOT SHOWN ON THIS PLAN FOR CLARITY.)

PAVEMENT MARKING PLAN

LEGEND OF UNDERGROUND AND OVERHEAD UTILITIES

AERIAL CABLE	— A — A — A
ELECTRIC	— E — E — E
TELEPHONE	— T — T — T
GAS	— G — G — G
SEWER	— S — S — S
WATER	— W — W — W
CABLE TV	— TV — TV — TV

STREET TRAFFIC STUDIES, LTD.
 Gateway International
 1302 Concourse Drive, Suite 104
 Linthicum, Maryland 21090
 (410) 859-3553

REVISIONS	APPROVALS
	<i>[Signature]</i> R R ZACHERL CHIEF, SIGNAL DESIGN SECTION
	ASST. DISTRICT ENGINEER, TRAFFIC
	<i>[Signature]</i> Donald R. Kelly CHIEF, TRAFFIC ENGINEERING DESIGN DIVISION
	<i>[Signature]</i> DIRECTOR, OFFICE OF TRAFFIC AND SAFETY

MDOT - STATE HIGHWAY ADMINISTRATION
 Office of Traffic and Safety
 TRAFFIC ENGINEERING DESIGN DIVISION

LOG MILE 12000107.81

US 1 AND JARRETTSVILLE RD
 COUNTY HARFORD

DRAWN BY: W J NIES (FOR STS)	DES. BY: R R ZACHERL (FOR STS)	CHK. BY: <i>[Signature]</i>
DATE: 8-3-93	F.A.P. NO. _____	TS/STD. NO. 3326X1
SCALE: 1"=20'	S.H.A. NO. _____	SHEET NO. 2 OF 2

12000107.81