

AMOCO STATION

SOUTH BLVD.

MONTGOMERY WARDS






CHEVROLET CAR DEALER

B.P. GAS STATION



BUS. 13

BUS. 13

SOUTH BLVD.

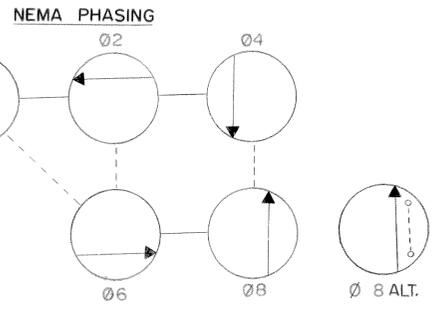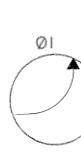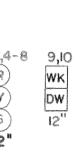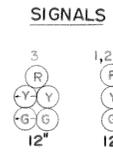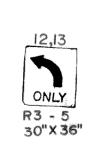

1) Phases associated by a solid line will not operate concurrently.
 2) Phases associated by a dashed line may/will operate concurrently.

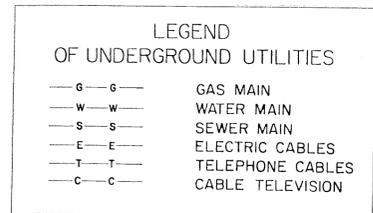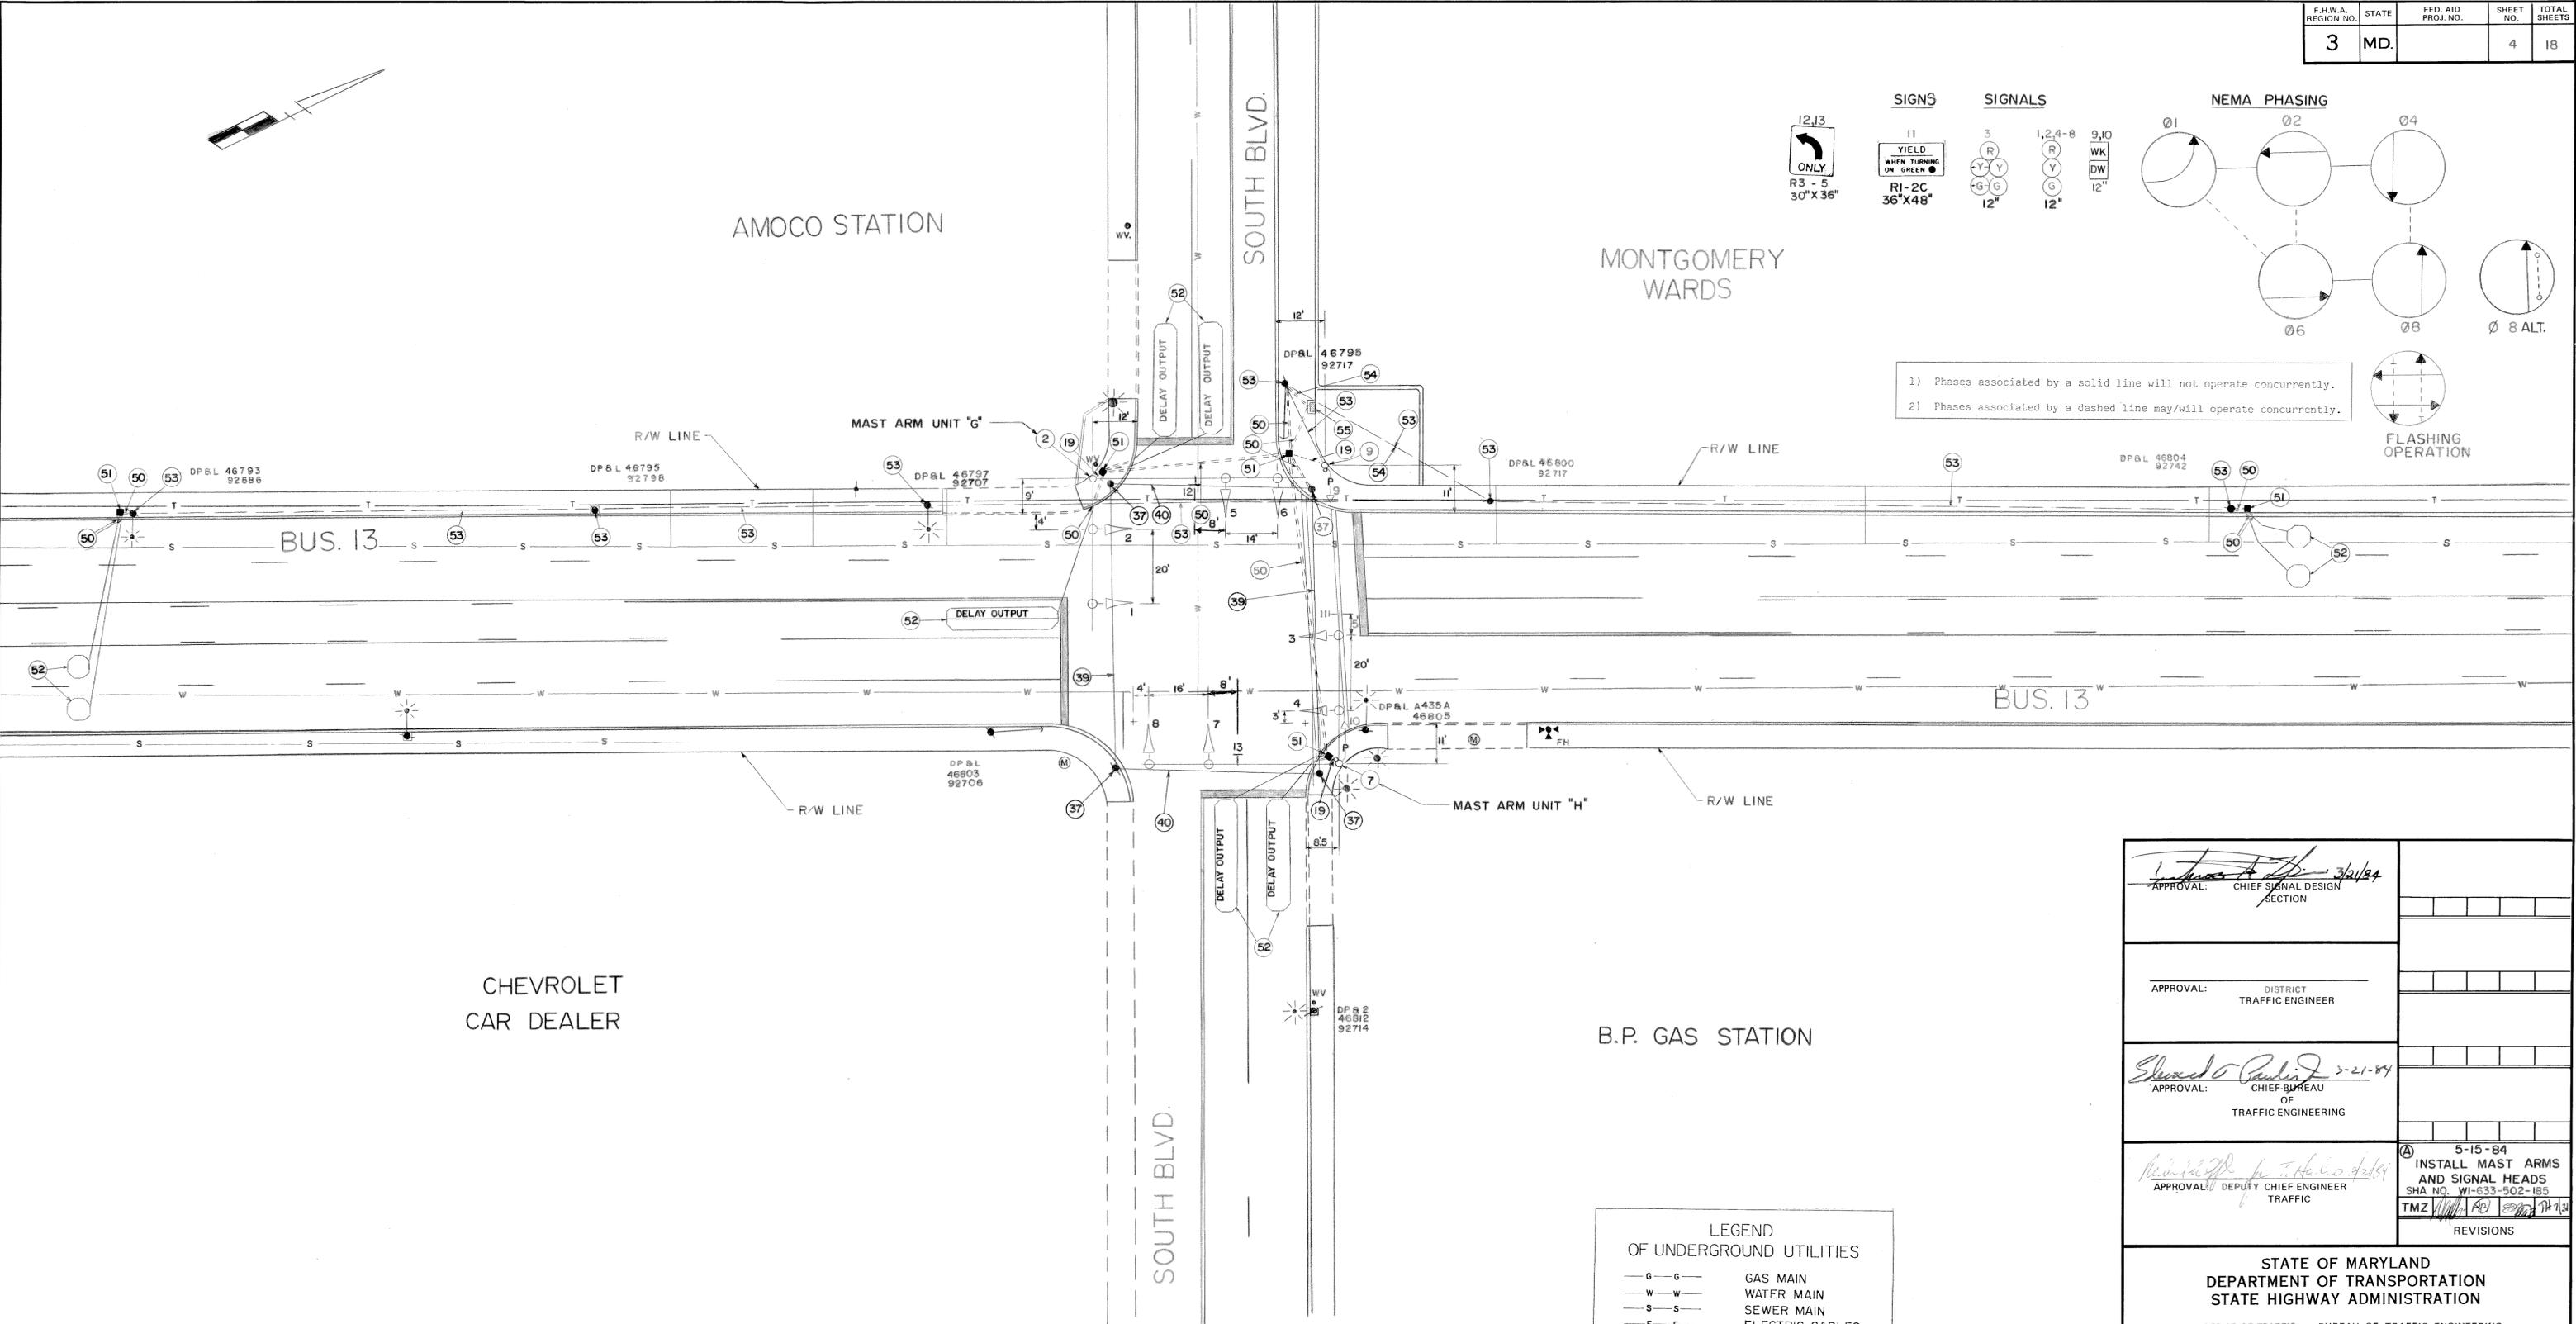

NOTES:
 1. PAVEMENT MARKINGS ARE PROPOSED AND ARE TO BE INSTALLED BY OTHERS.
 2. THIS IS A REVISION TO THE TRAFFIC SIGNAL INSTALLED IN 7/84 UNDER CONTRACT NUMBER WI-633-501-185.

APPROVAL: *[Signature]* 3/21/84
 CHIEF SIGNAL DESIGN SECTION

APPROVAL: _____
 DISTRICT TRAFFIC ENGINEER

APPROVAL: *[Signature]* 3-21-84
 CHIEF BUREAU OF TRAFFIC ENGINEERING

APPROVAL: *[Signature]* 5-15-84
 DEPUTY CHIEF ENGINEER TRAFFIC

5-15-84	INSTALL MAST ARMS AND SIGNAL HEADS
SHA NO. WI-633-502-185	
TMZ	
REVISIONS	

STATE OF MARYLAND
 DEPARTMENT OF TRANSPORTATION
 STATE HIGHWAY ADMINISTRATION
 OFFICE OF TRAFFIC - BUREAU OF TRAFFIC ENGINEERING

BUSINESS 13 AT SOUTH BLVD.

SCALE 1"=20' DATE 2-9-84 CONTRACT NO. WI-633-501-185

DRAWN BY: THOMAS ZAYDEL COUNTY: WICOMICO

DESIGNED BY: *[Signature]* SIGNAL NO.:

CHECKED BY: *[Signature]* 3/21/84 DRAWING NO. TS-1935A