


F H W A REGION NO.	STATE	FED. AID PROJ. NO.	SHEET NO.	TOTAL SHEETS
3	MD	NHG-129-1(28)E	3	9

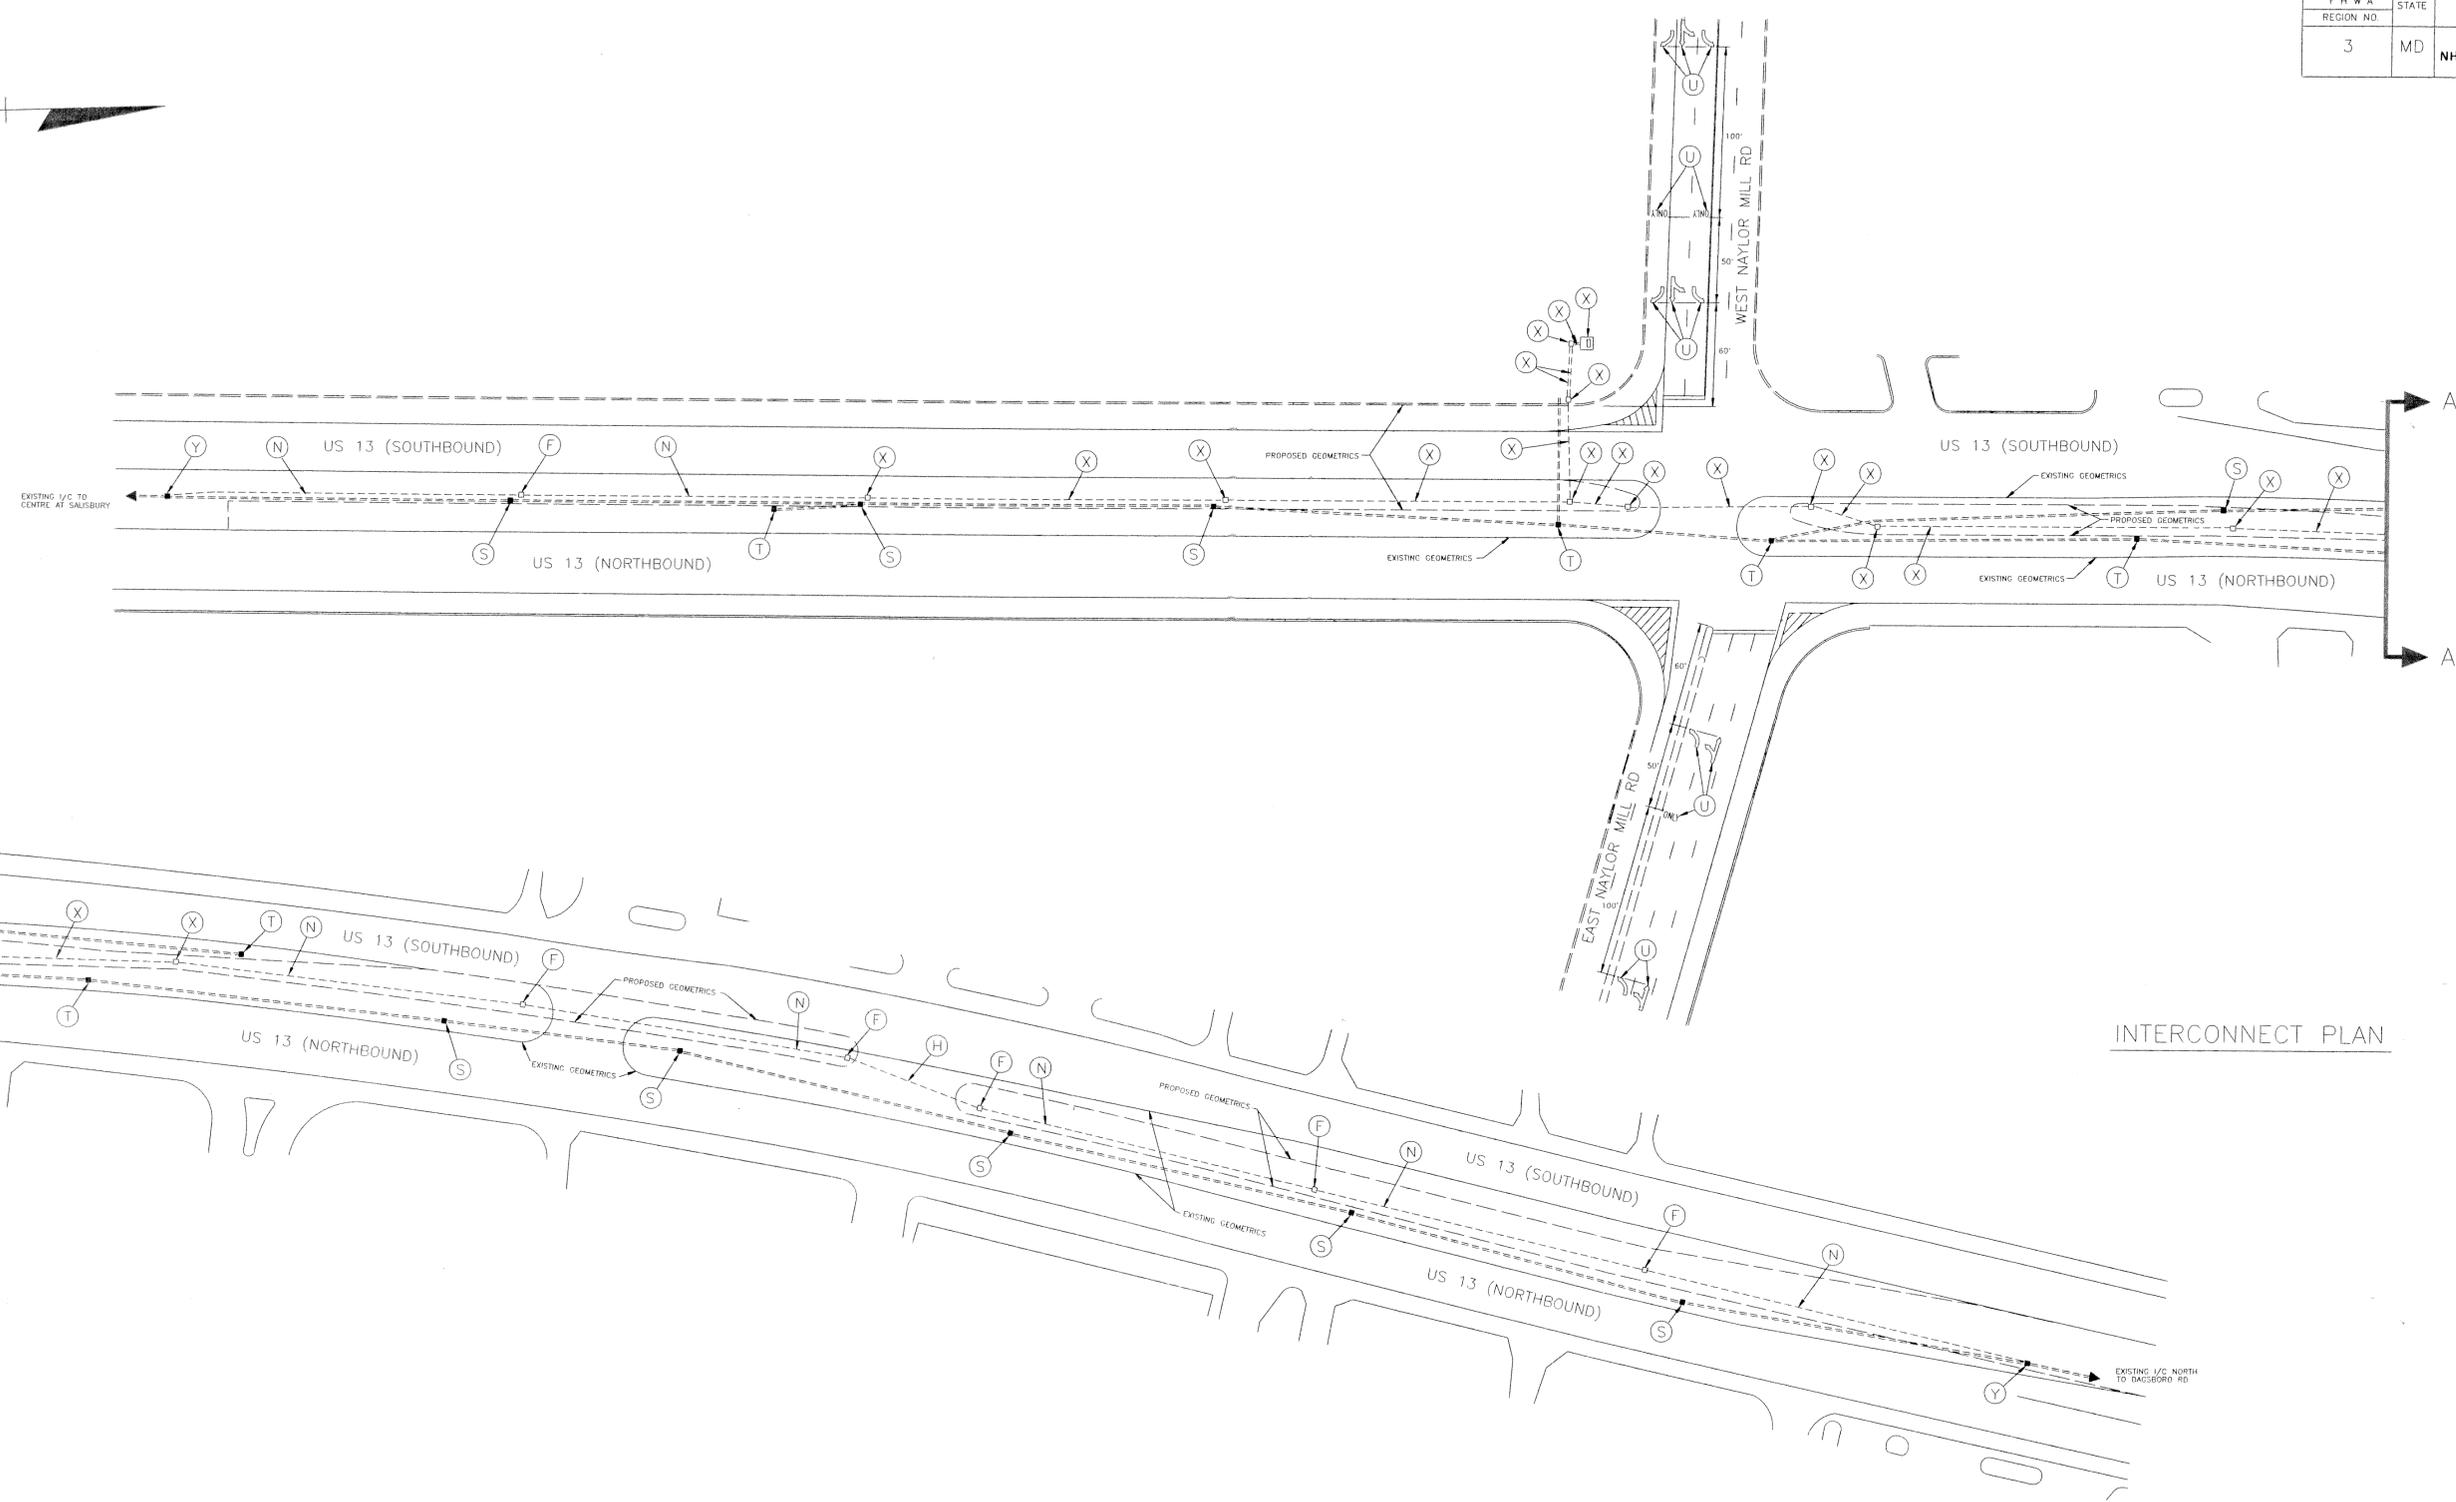

INTERCONNECT PLAN

LEGEND OF UNDERGROUND AND OVERHEAD UTILITIES

AERIAL CABLE	— A — A — A
ELECTRIC	— E — E — E
TELEPHONE	— T — T — T
GAS	— G — G — G
SEWER	— S — S — S
WATER	— W — W — W
CABLE TV	— TV — TV — TV

STREET TRAFFIC STUDIES, LTD.
Gateway International
1302 Concourse Drive, Suite 104
Linthicum, Maryland 21090
(410) 859-3553

REVISIONS	APPROVALS
	CHIEF, SIGNAL DESIGN SECTION
	ASST. DISTRICT ENGINEER, TRAFFIC
	CHIEF, TRAFFIC ENGINEERING DESIGN DIVISION
	DIRECTOR, OFFICE OF TRAFFIC AND SAFETY

MDOT — STATE HIGHWAY ADMINISTRATION
Office of Traffic and Safety
TRAFFIC ENGINEERING DESIGN DIVISION

DRAWN BY: W J NIES (FOR STS)	US 13 AND NAYLOR MILL RD	TS/STD. NO.	SHEET NO.
DES. BY: R R ZACHERL (FOR STS)	COUNTY: WICOMICO	1506X	3 OF 9
CHK. BY: <i>Enam 10/23/92</i>	DATE: 8-11-92	F.A.P. NO. NHG-129-1(28)E	S.H.A. NO. WI-665-501-185
SCALE: 1"=50'			

22001312.65 F#10