

**PROJECT DESCRIPTION**

THIS PROJECT INVOLVES THE INSTALLATION OF NEW INTERCONNECT FROM US 50 BUSINESS AND TRUITT ST. TO US 50 BUSINESS AND CIVIC AVENUE INCLUDING THE INTERSECTION OF US 50 BUSINESS AND MD 346 (E. MAIN ST.).

**EQUIPMENT LIST FOR CONTRACT NO. XX2245185**

**B. EQUIPMENT TO BE FURNISHED AND/OR INSTALLED BY CONTRACTOR**

ITEM	QUANTITY	UNIT	DESCRIPTION
8035	3850	LF	12 PAIR COMMUNICATION CABLE, SELF-SUPPORTING AND/OR JELLYFILLED
8043	1450	LF	SCHEDULE 80 RIGID PVC CONDUIT UP TO 4 INCHES - TRENCHED
8054	4	EA	FURNISH AND INSTALL ELECTRICAL HANDHOLE

**CONTACTS**

The contact persons are:

Mr. Gene Cofell  
Assistant District Engineer - Traffic  
Phone: 410-677-4040

Mr. Hicham Baassari  
Assistant District Engineer - Const.  
Phone: 410-677-4020

Mr. James Wright  
Assistant District Engineer - Maint.  
Phone: 410-677-4010


Mr. Bruce W. Poole  
Assistant District Engineer - Utility  
Phone: 410-677-4082

Mr. Richard L. Daff, Sr.  
Chief, Traffic Operations Division  
Phone: (410) 787-7630

Mr. Edward Rodenhizer  
Chief SHA Traffic Signal Shop  
Phone: (410) 787-7650

Mr. Rodney Bane  
The Power Company Representative  
Phone: (410) 860-6292

**WIRING DIAGRAM**

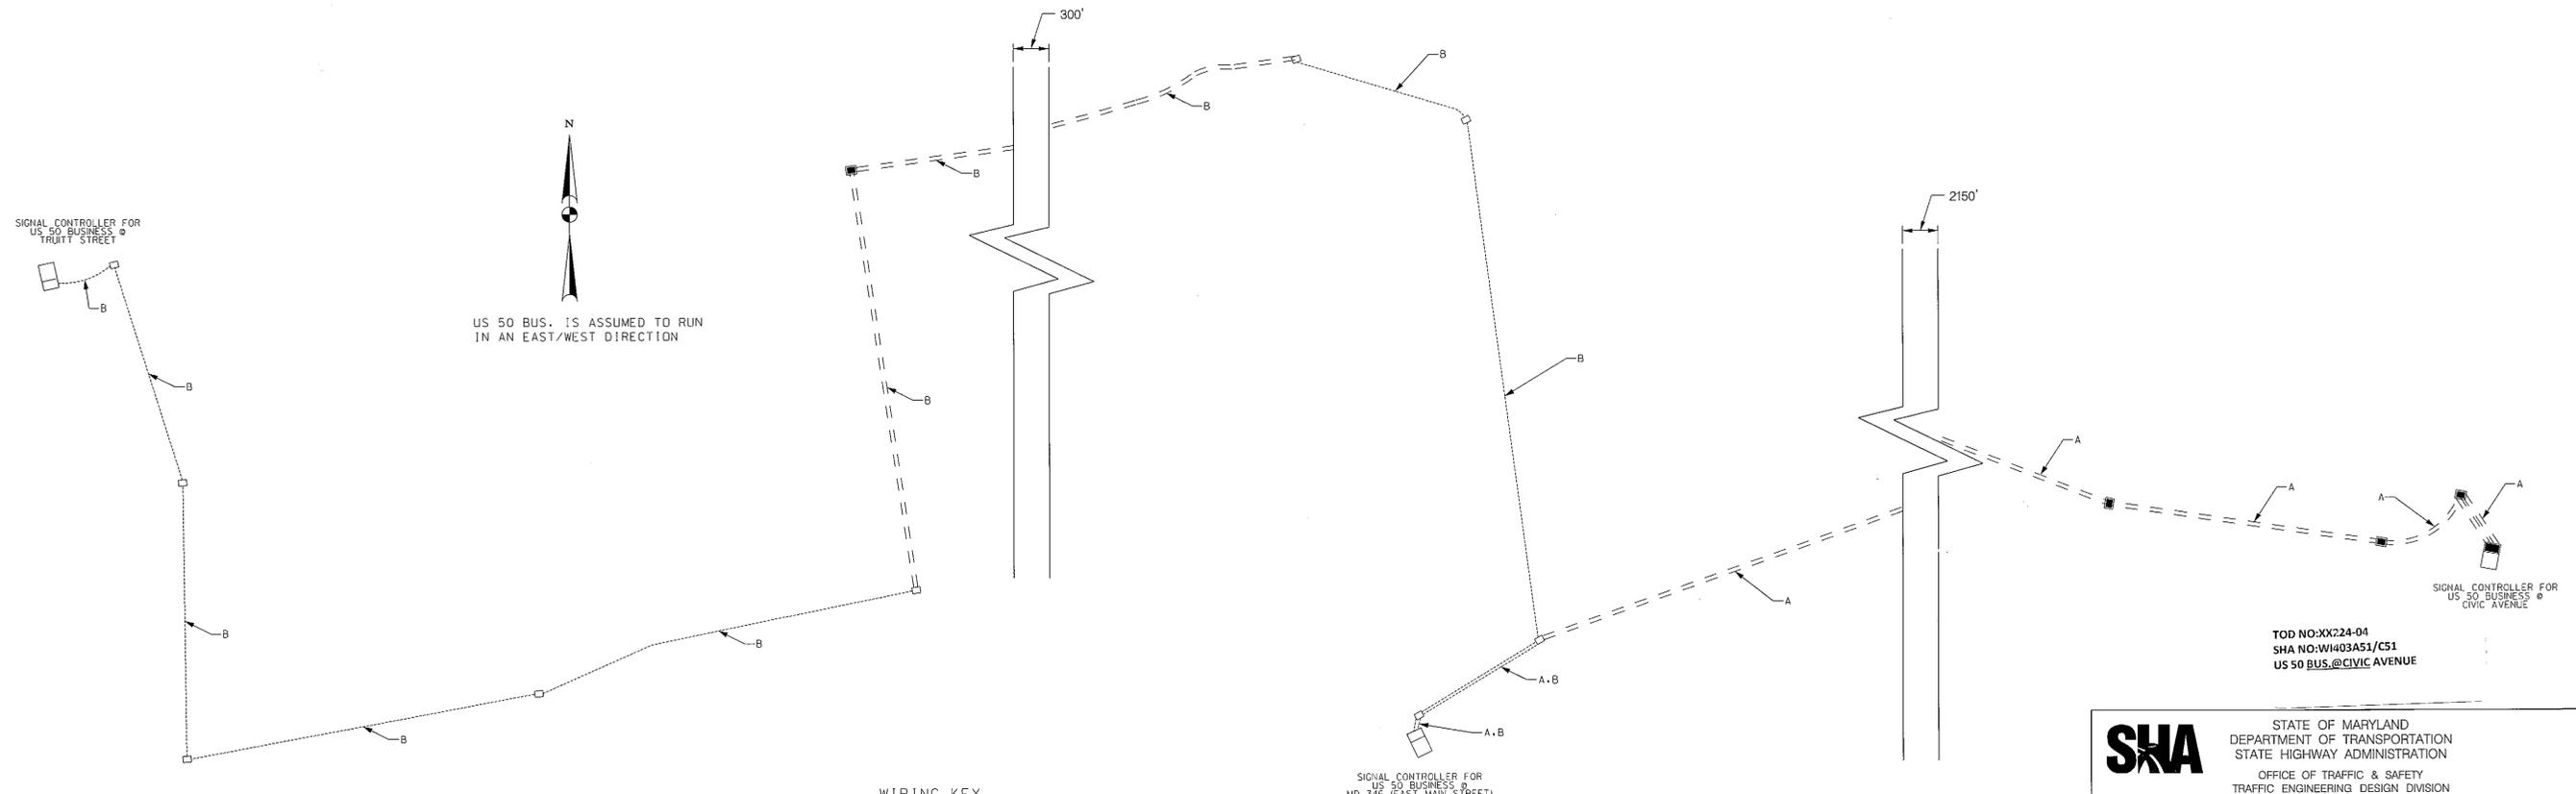

**WIRING KEY**

A.B } 12-PAIR INTERCONNECT CABLE

NOTE: SEE TS 407E AND 1970G FOR ADDITIONAL INFORMATION.

TOD NO: XX224-04  
SHA NO: W1403A51/C51  
US 50 BUS. @ CIVIC AVENUE

**SHA** STATE OF MARYLAND  
DEPARTMENT OF TRANSPORTATION  
STATE HIGHWAY ADMINISTRATION  
OFFICE OF TRAFFIC & SAFETY  
TRAFFIC ENGINEERING DESIGN DIVISION  
US 50 BUS. (SALISBURY PKWY)  
FROM MD 346 (EAST MAIN ST) TO CIVIC AVE  
SALISBURY, MD

**GENERAL INFORMATION PLAN SHEET**

SCALE	NTS	DATE	09/20/09	CONTRACT NO.	XX2245185
DESIGNED BY	XM	COUNTY	WICOMICO		
DRAWN BY	XM	LOGMILE	22005017.24		
CHECKED BY	JB	TIMS NO.	J673		
F.A.P. NO.		TOD NO.			
TS NO.	1993A	DRAWING	- 2 OF 2	SHEET NO.	2 OF 2

**BAI** BRUDIS & ASSOCIATES, INC.  
Consulting Engineers  
9240 Ramsey Road, Suite C  
Columbia, Maryland 21046  
Phone: 410-894-4607  
www.brudis.com

BY: xiaoyu