



US 50 at Ward Street

TS- 1989-B

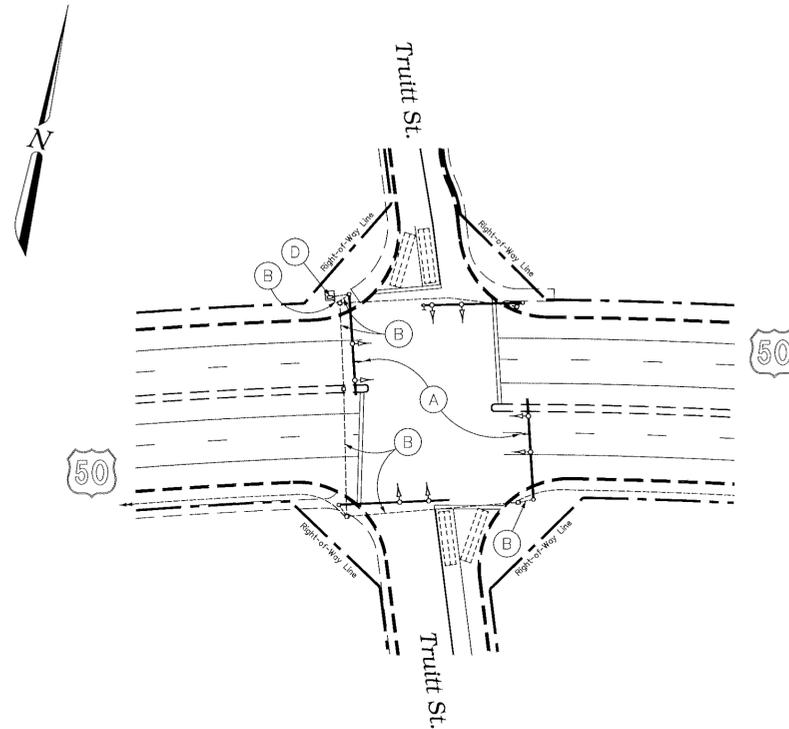


US 50 at Truitt Street

TS- 1969-A

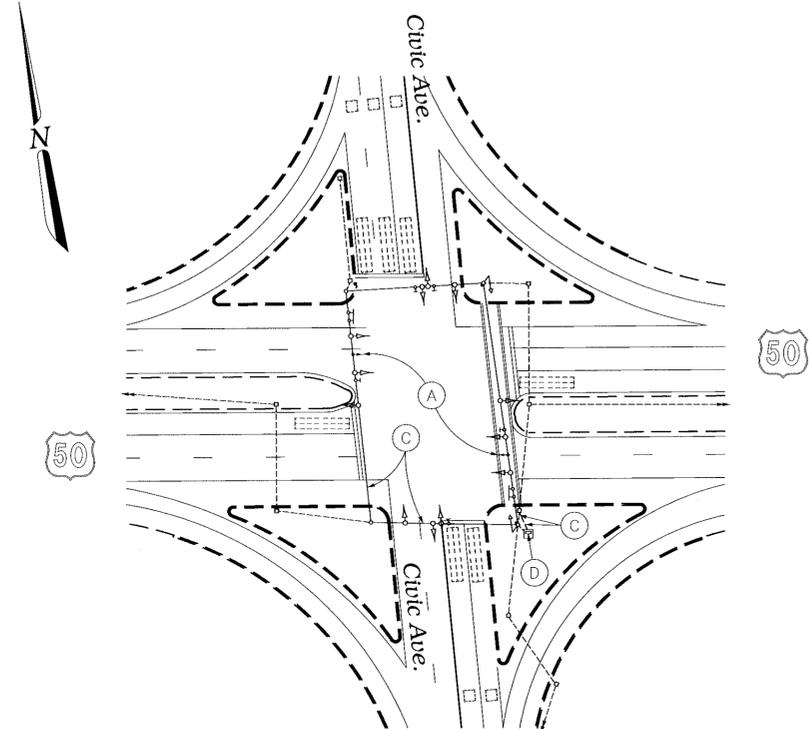


US 50 at Civic Avenue

TS- 1407-C

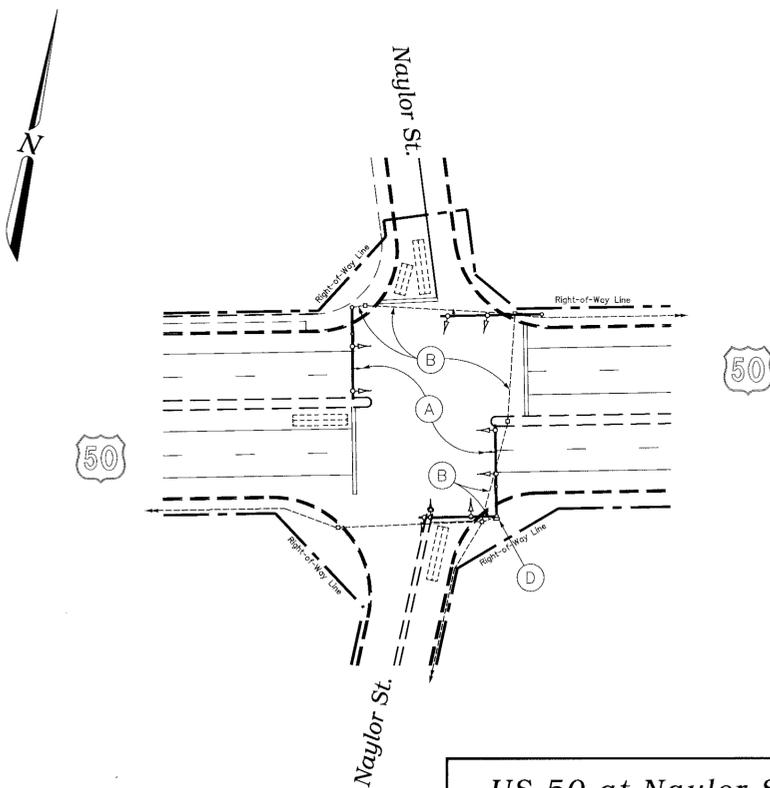

US 50 at Naylor Street

TS- 2085-D

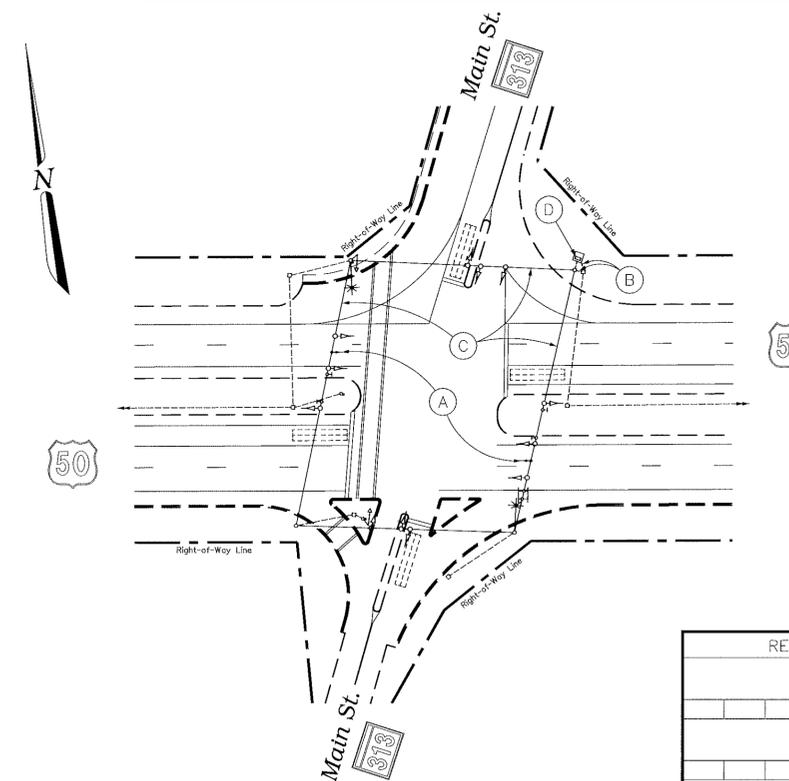

US 50 at Main Street

TS- 504-E

PROJECT DESCRIPTION

This project involves the installation of opticom pre-emption equipment along US 50 at the existing signalized intersections of Ward Street, Naylor Street, Truitt Street, East Main Street, and Civic Avenue in Wicomico County, Maryland. US 50 is considered to run in an east/west direction.

The existing cabinets & controllers at each intersection shall be utilized.

EQUIPMENT LIST

B. Equipment to be furnished and/or installed by the Contractor.

Item No.	Quantity	Units	Description
1001	5	EA	Maintenance of traffic per assignment.
8012	10	EA	3M Opticom #521 detector eye.
8013	4	EA	3M Opticom #560 card rack.
8014	4	EA	3M Opticom #562 discriminator module.
8037	1950	LF	4-conductor Opticom detector cable.

CONSTRUCTION DETAILS

- A. Install opticom detector eye (as directed by Engineer in the field).
- B. Use existing conduit.
- C. Use existing span wire.
- D. Use existing cabinet/controller.

CONTACT LIST

The contact persons for District *1 are as follows:

Mr. Donnie Drewer District Engineer 410-543-6715	Mr. James Wright A.D.E. - Maintenance 410-543-6715
Mr. Gene Coffell A.D.E. - Traffic 410-543-6715	Mr. Richard L. Daff Chief, T.O.D. 410-787-7630
Mr. Bruce Poole Utility Engineer 410-543-6715	



The Traffic Group, Inc.
Suite 600
40 W. Chesapeake Avenue
Towson, Maryland 21204
410-583-9405
1-800-583-9411
Fax 410-321-8458
Job No. 970727-027
SIGPLAN.DGN

REVISIONS	APPROVALS
	<i>[Signature]</i> 4/4/99 ASST. TRAFFIC ENGINEERING DESIGN DIVISION
	ASST. DISTRICT ENGINEER - TRAFFIC
	<i>[Signature]</i> 4/4/99 CHIEF TRAFFIC ENGINEERING DESIGN DIVISION
	<i>[Signature]</i> 4/5/99 DIRECTOR, OFFICE OF TRAFFIC & SAFETY

MDOT - STATE HIGHWAY ADMINISTRATION
Office of Traffic & Safety
TRAFFIC ENGINEERING DESIGN DIVISION
(Traffic Signal Plan)
US 50 from Ward St. to Civic Ave.

DATE: March 25, 1999	LOG MILE * 22005016.40 - 22005017.39
DRAWN BY: J. Dirndorfer	F.A.P. NO. N/A
CHK. BY: <i>[Signature]</i>	S.H.A. NO. AW207A5W1B5W
SCALE: 1" = 50'	COUNTY: Wicomico
PLAN SHEET NO.: See Indv. Blocks	SHEET NO.: 1 of 2