

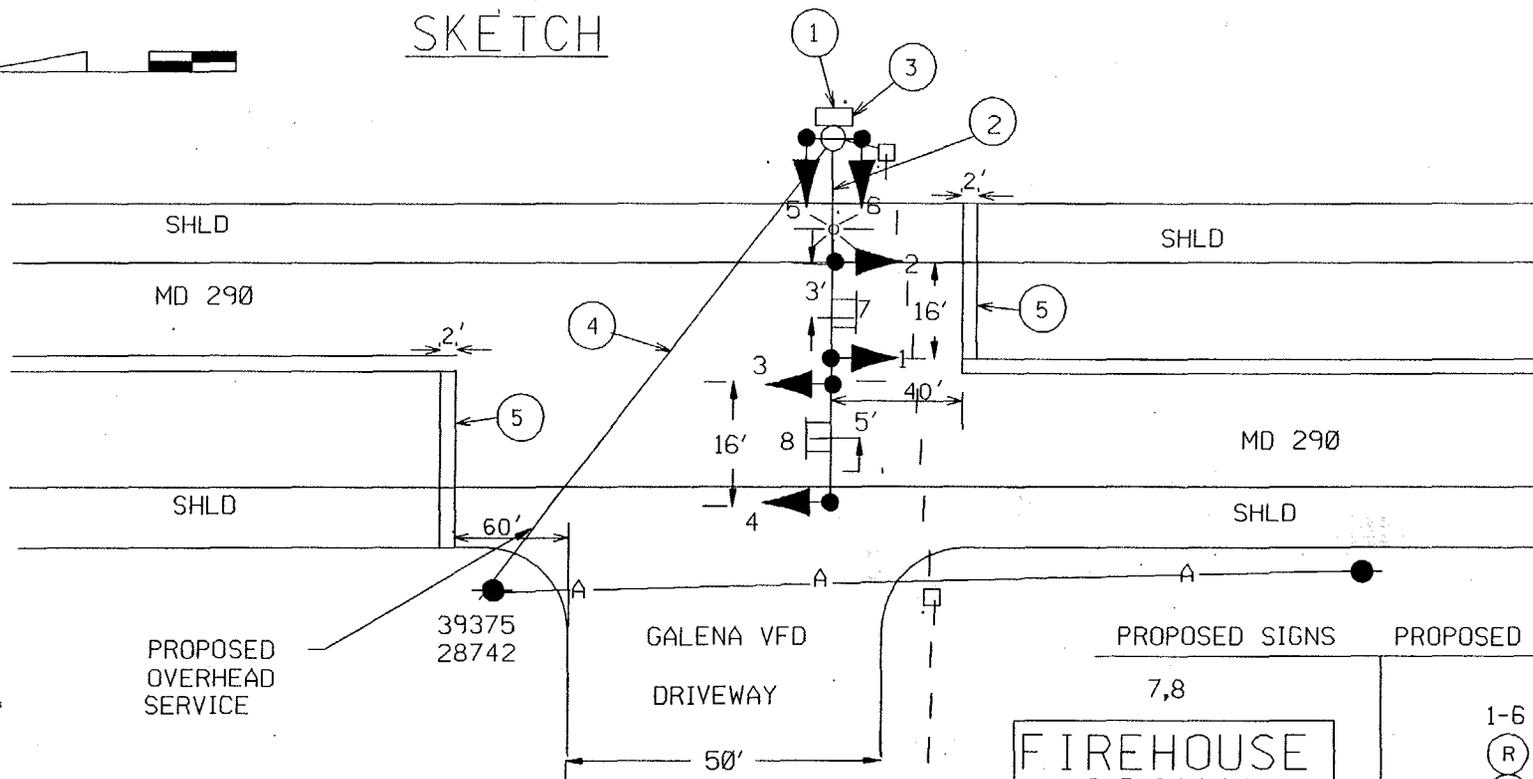
 


SKETCH

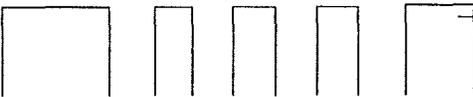

PHASING

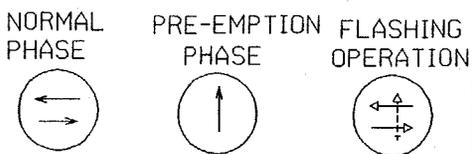

PROPOSED SIGNS AND SIGNALS

7,8	1-6
<div style="border: 1px solid black; padding: 5px; display: inline-block;"> FIREHOUSE SIGNAL W11-8b (MODIFIED) (48" x 72") </div>	(R) 12" (Y) 12" (V) 8"

UTILITY LEGEND

- G — G — GAS MAIN
- W — W — WATER MAIN
- S — S — SEWER MAIN
- E — E — ELECTRIC CABLES
- A — A — AERIAL CABLES
- T — T — TELEPHONE CABLES

NOT TO SCALE

MARYLAND DEPARTMENT OF TRANSPORTATION
OFFICE OF TRAFFIC
TRAFFIC ENGINEERING DIVISION

MD 290 AND GALENA VOLUNTEER FIRE DEPARTMENT
KENT COUNTY

TS NO. 3178A
SIGNAL NO. 1429008.00

DATE 2/95	DRAWN BY MEL	CHECKED BY	CONTRACT NO.
--------------	-----------------	------------	--------------