




SIGNALS

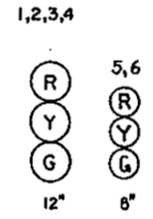

NEMA PHASING

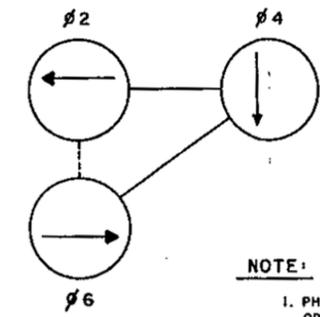


FLASHING OPERATION

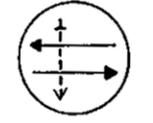

NOTE:


1. PHASES ASSOCIATED WITH DASHED LINES WILL OPERATE CONCURRENTLY.
2. PHASES ASSOCIATED WITH SOLID LINES WILL NOT OPERATE CONCURRENTLY.

TEMPORARY SIGNS

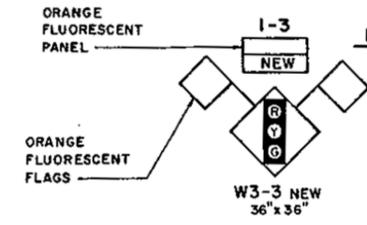

NOTE:

SEE PROPOSAL FOR PROPER INSTALLATION

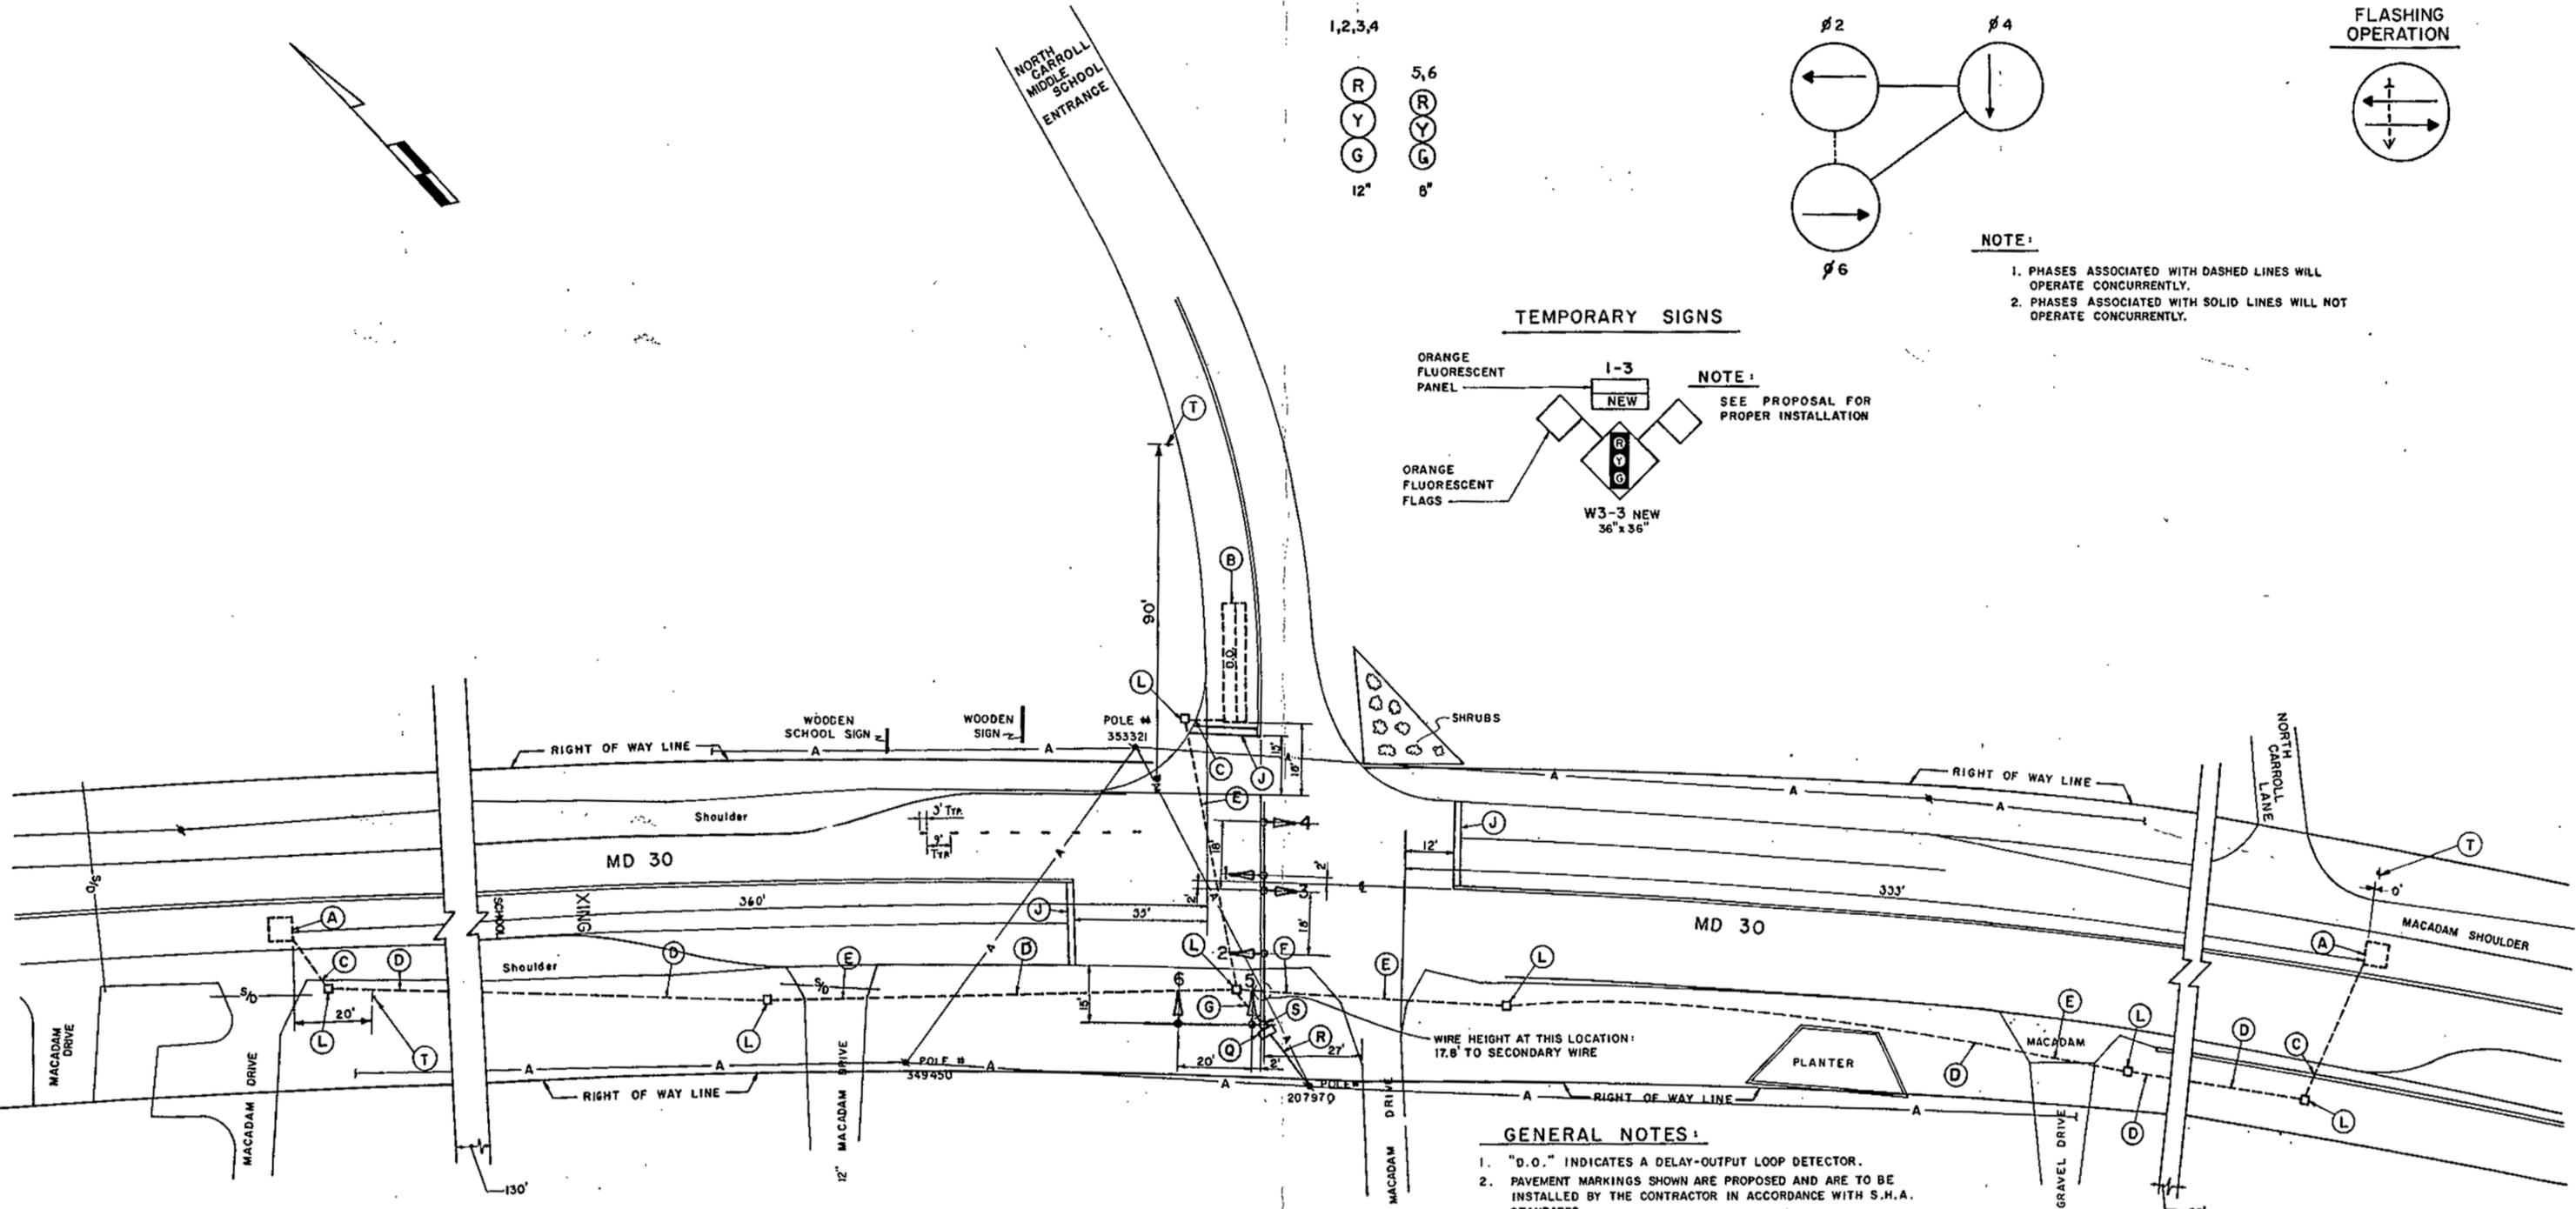

GENERAL NOTES:

1. "D.O." INDICATES A DELAY-OUTPUT LOOP DETECTOR.
2. PAVEMENT MARKINGS SHOWN ARE PROPOSED AND ARE TO BE INSTALLED BY THE CONTRACTOR IN ACCORDANCE WITH S.H.A. STANDARDS.
3. ALL UTILITY LOCATIONS SHOWN ON THIS PLAN ARE APPROXIMATE. EXACT LOCATIONS WILL HAVE TO BE CONFIRMED THRU "MISS UTILITY" (1-800-257-7777) BY THE CONTRACTOR.
4. ALL LOOP DETECTORS AND CONDUIT SHALL BE INSTALLED PRIOR TO THE INSTALLATION OF PAVEMENT MARKINGS.

LEGEND OF UNDERGROUND UTILITIES

—G—G—	GAS MAIN
—W—W—	WATER MAIN
—S—S—	SEWER MAIN
—E—E—	ELECTRIC CABLES
—T—T—	TELEPHONE CABLES
—A—A—	AERIAL CABLES
—S _D —S _D —	STORM DRAIN

PREPARED BY
CENTURY ENGINEERING, INC.
CONSULTING ENGINEERS-PLANNERS
TOWSON, MARYLAND 21204

REVISIONS	APPROVALS
	 JOHN M. GREEZICKI CHIEF, SIGNAL DESIGN SECTION
	 REBECCA S. CHRISTMAN ASST. DISTRICT ENGINEER, TRAFFIC
	 JOHN M. GREEZICKI CHIEF, BUREAU OF TRAFFIC ENGINEERING
	 THOMAS H. HOKE DEPUTY CHIEF ENGINEER, OFFICE OF TRAFFIC

MARYLAND DEPARTMENT OF TRANSPORTATION STATE HIGHWAY ADMINISTRATION — OFFICE OF TRAFFIC BUREAU OF TRAFFIC ENGINEERING			
DRAWN BY: JOHN M. GREEZICKI OF CENTURY ENGINEERING, INC.		MD 30 AND NORTH CARROLL MIDDLE SCHOOL	
DES. BY: REBECCA S. CHRISTMAN OF CENTURY ENGINEERING, INC.		COUNTY: CARROLL	
CHK. BY:		SHEET NO. 2 OF 2	
DATE: 9/25/87	F.A.P. NO. N/A	TS/FILE NO. 2383	
SCALE: 1"=20'	S.H.A. NO. OT-7-88		

06003004.12.5