

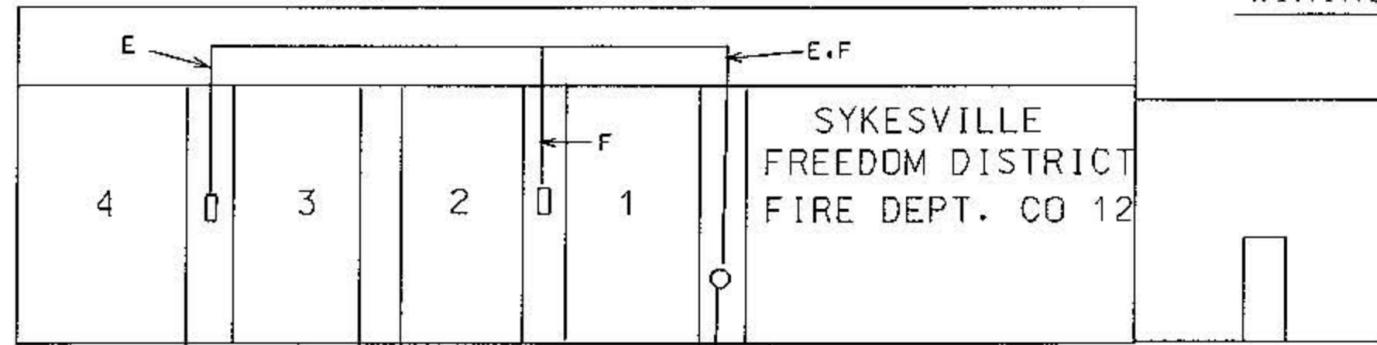


WIRING DIAGRAM

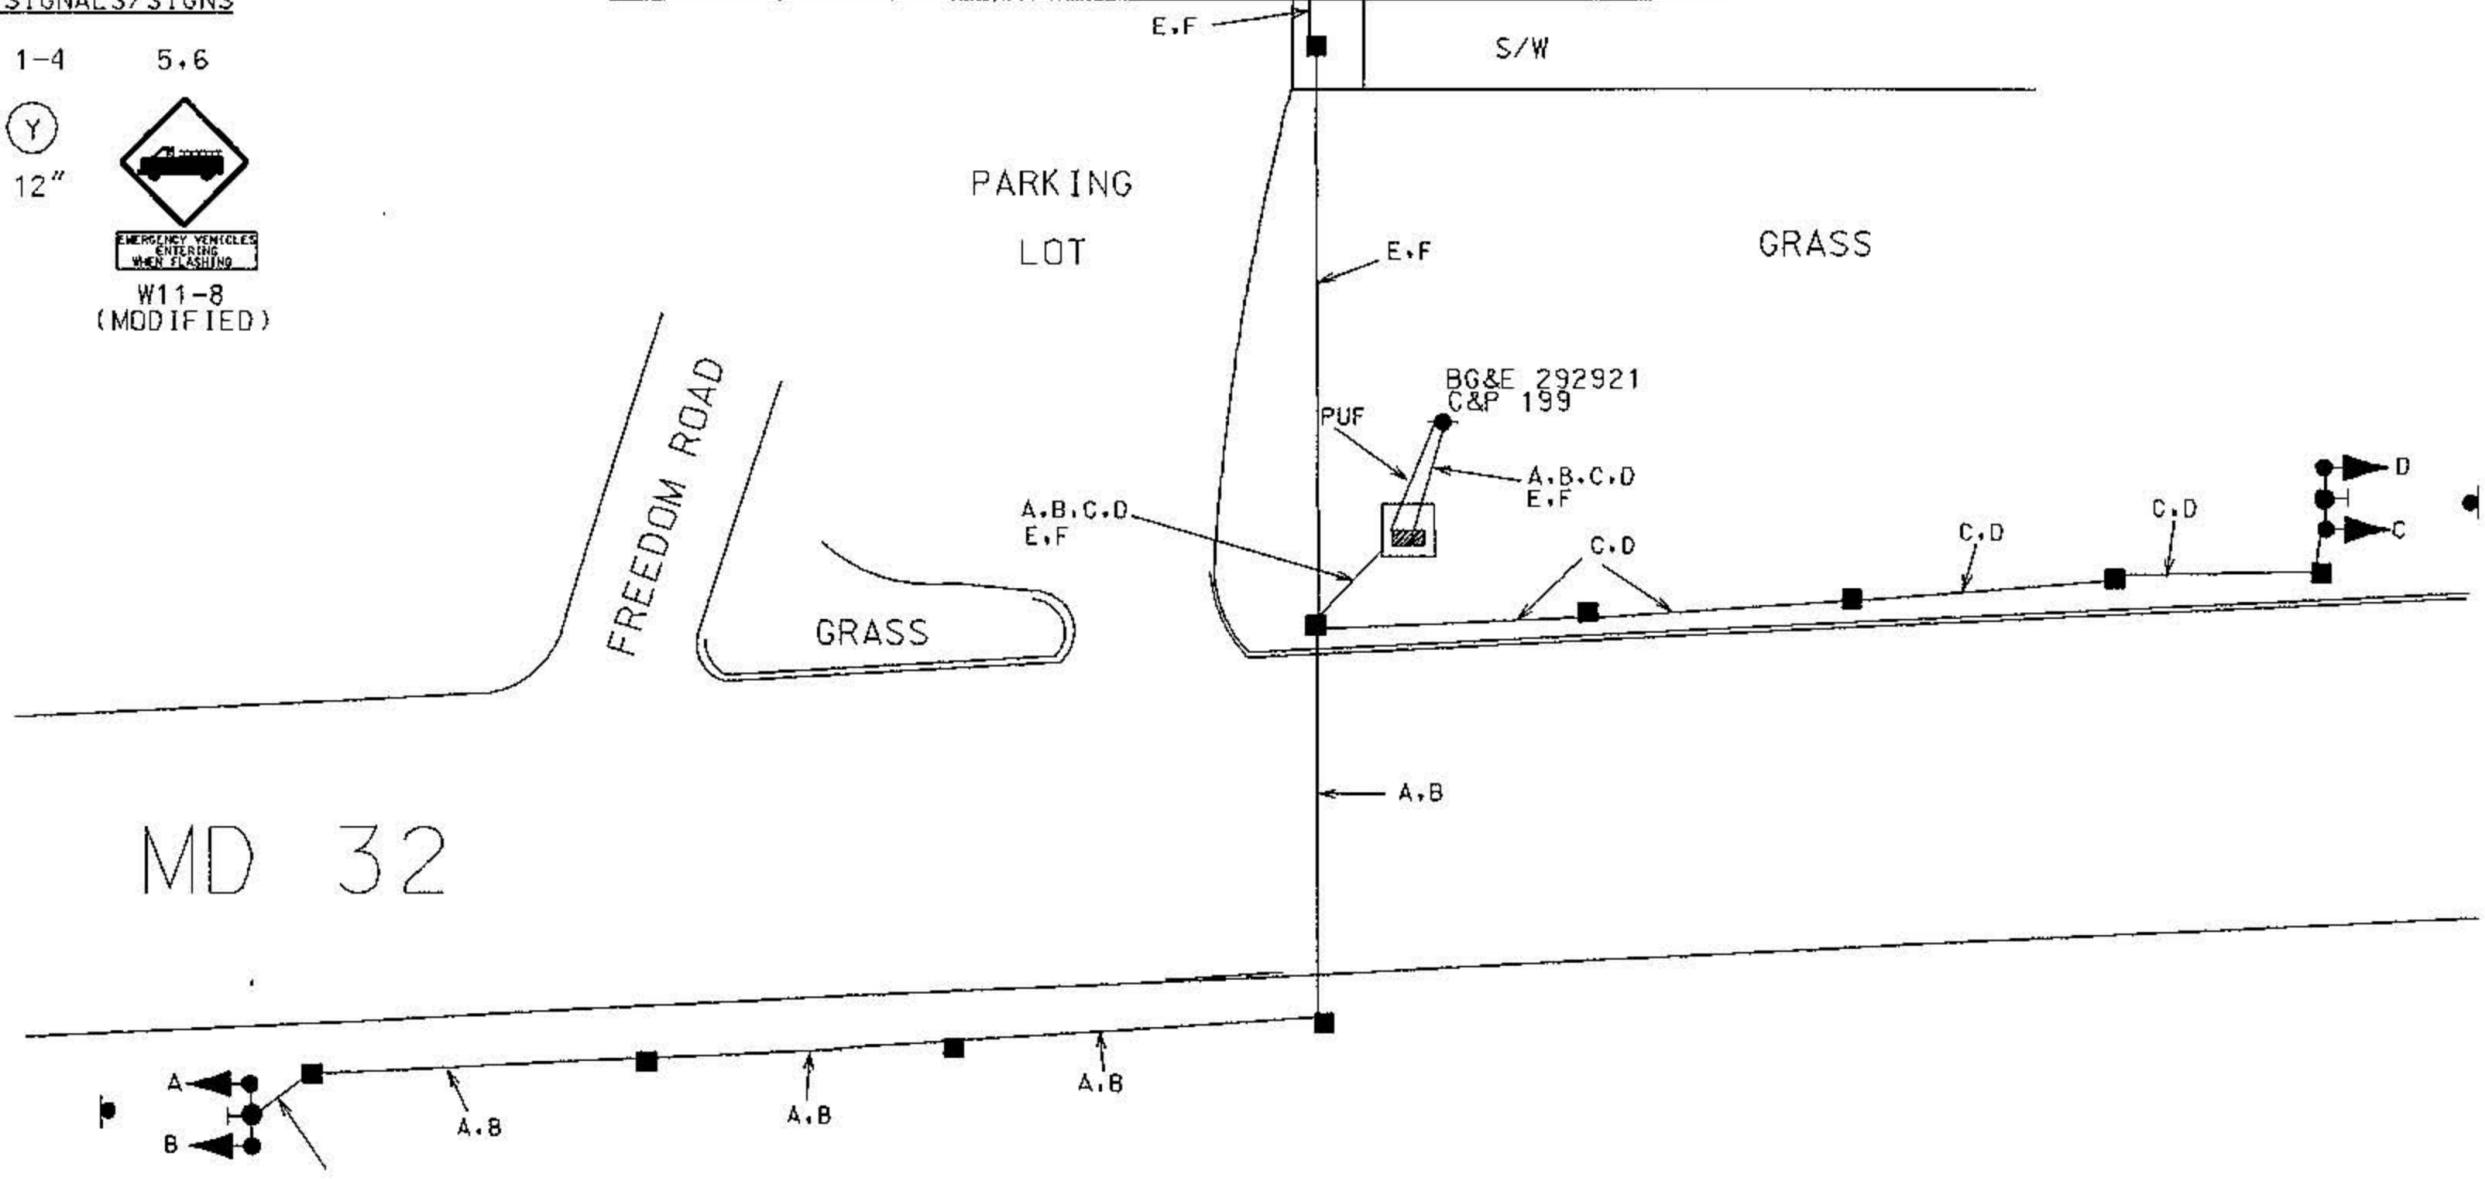

SIGNALS/SIGNS

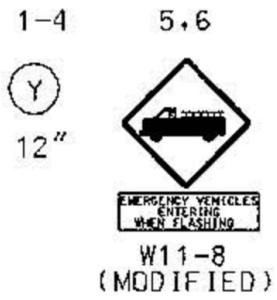

A,B,C,D,E,F      3-CONDUCTOR ELECTRICAL CABLE (NO. 14 AWG)  
 PUF              PROPOSED UNDERGROUND FEED BY BG&E COMPANY

MARYLAND DEPARTMENT OF TRANSPORTATION OFFICE OF TRAFFIC & SAFETY TRAFFIC ENGINEERING DESIGN DIVISION		
MD 32 & FREEDOM FIREHOUSE CARROLL COUNTY		
DATE	DRAWN BY	CONTRACT NO.
MEL	10-30-95	