
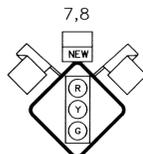
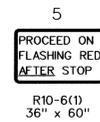



SIGNALS

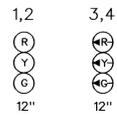


Temporary Sign
W 3-3
48" x 48"

SIGNS

NEMA PHASING

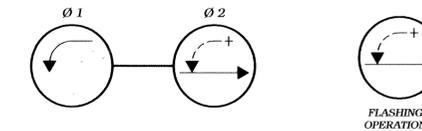

PHASING NOTES:
1. PHASES ASSOCIATED BY A SOLID LINE WILL NOT OPERATE CONCURRENTLY
2. PHASES ASSOCIATED BY A DASHED LINE WILL OPERATE CONCURRENTLY

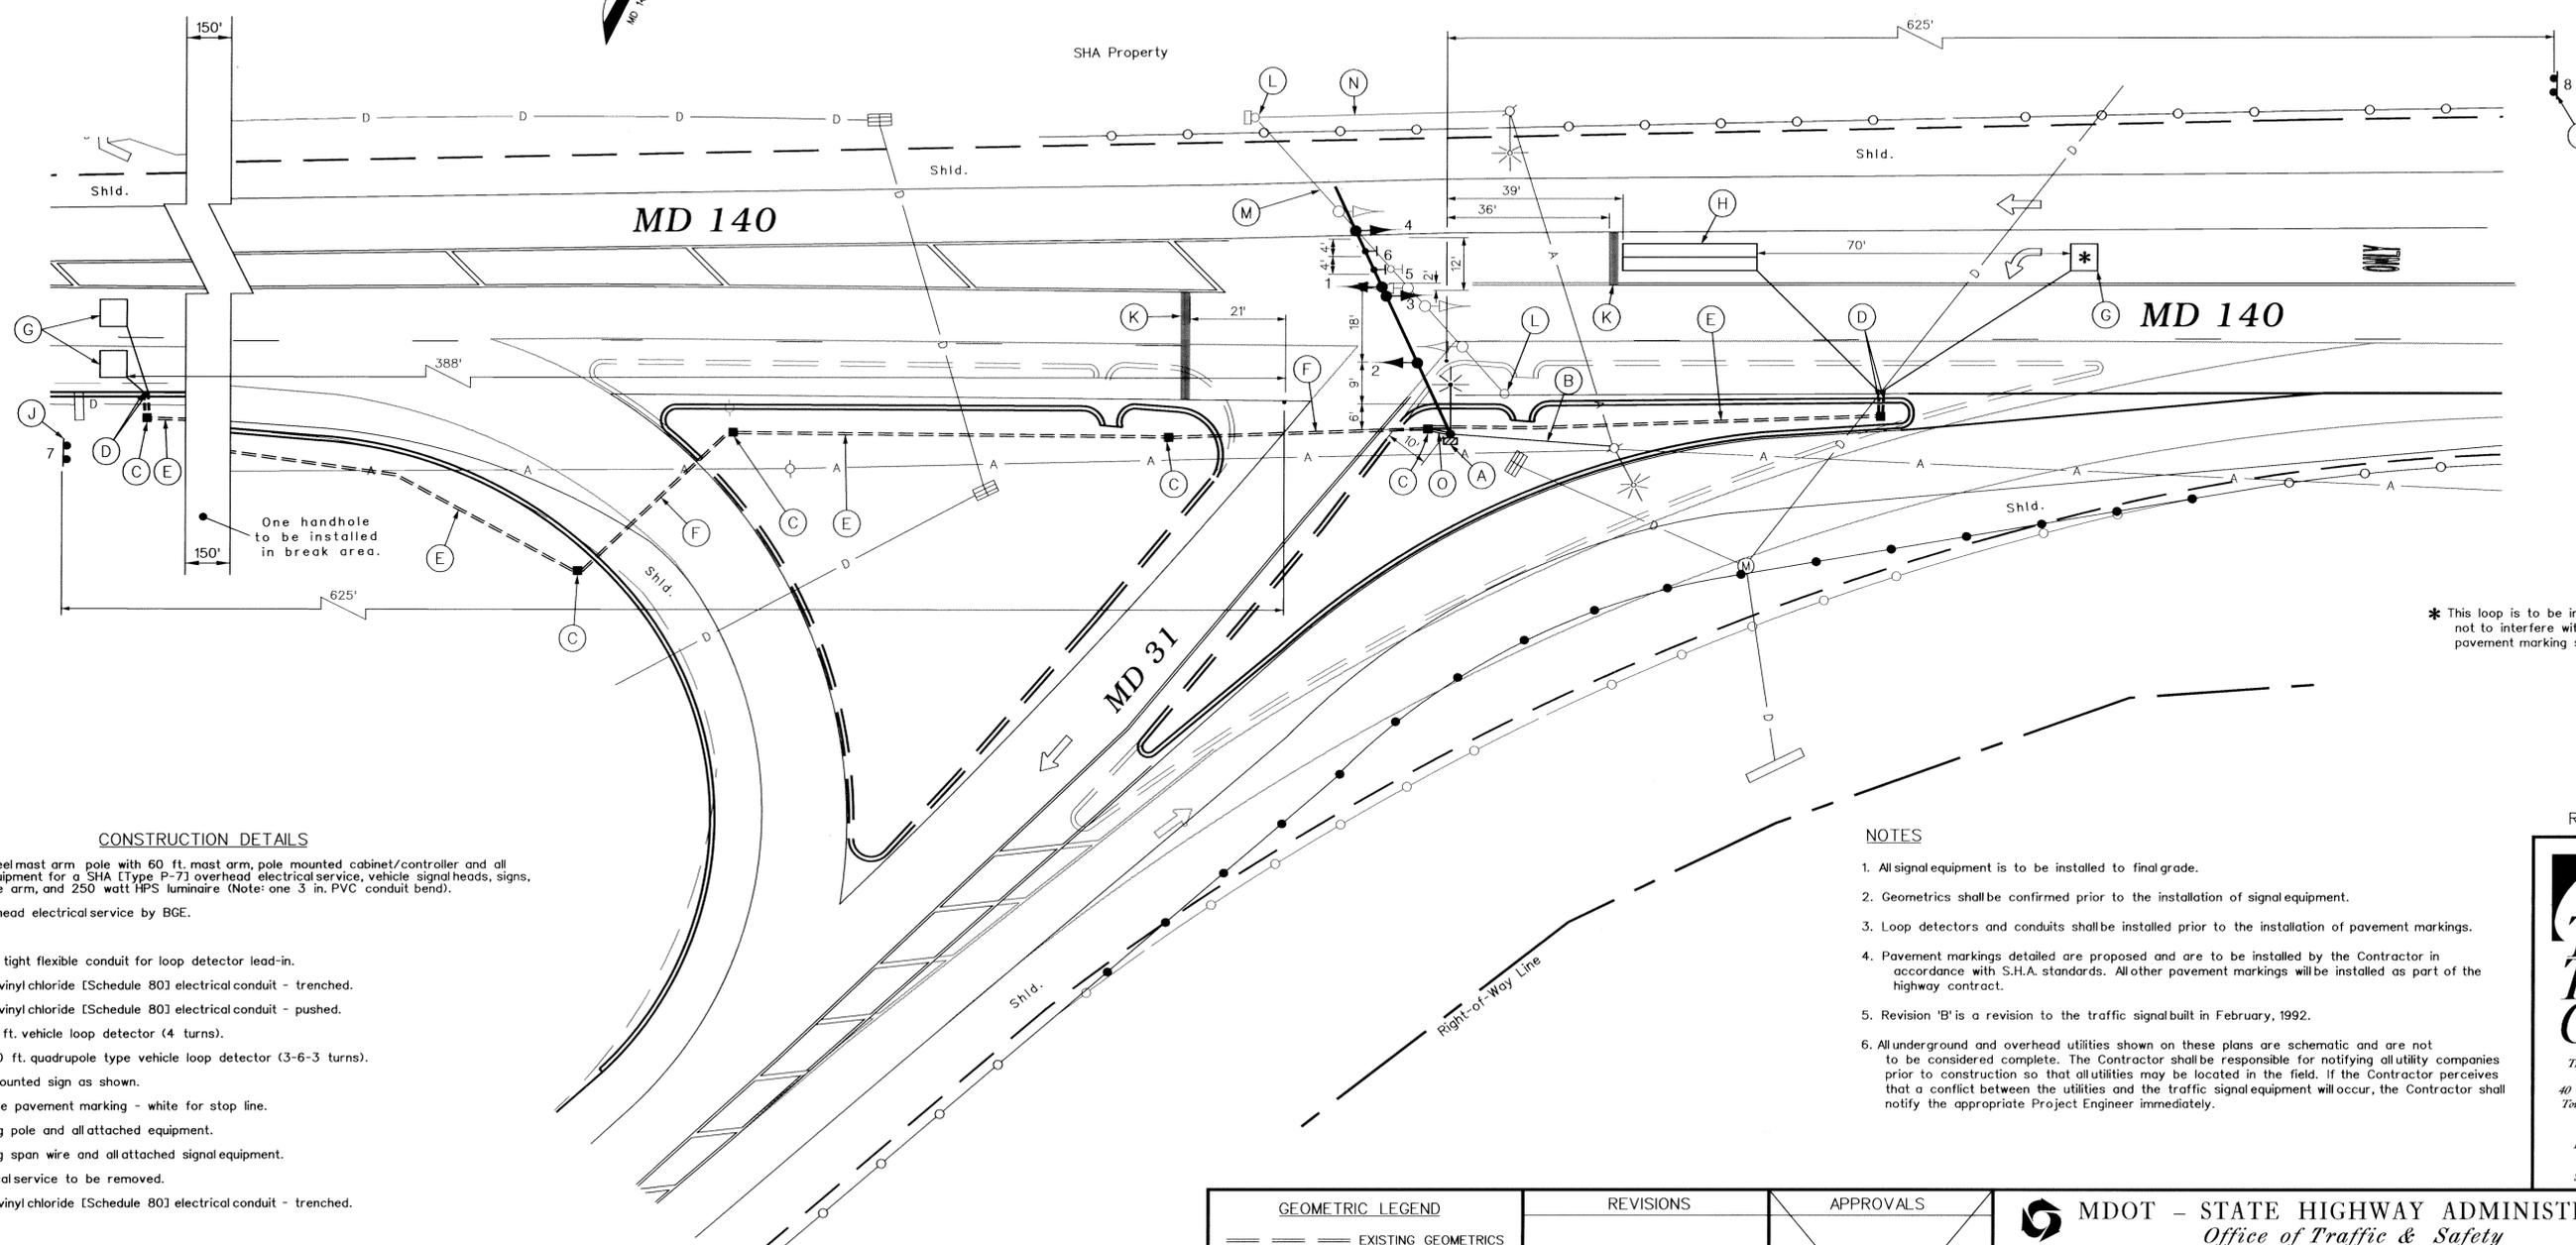

CONSTRUCTION DETAILS

- A. Install 27 ft. steel mast arm pole with 60 ft. mast arm, pole mounted cabinet/controller and all necessary equipment for a SHA [Type P-7] overhead electrical service, vehicle signal heads, signs, 10 ft. luminaire arm, and 250 watt HPS luminaire (Note: one 3 in. PVC conduit bend).
- B. Proposed overhead electrical service by BGE.
- C. Install handhole.
- D. Install 1 in. liquid tight flexible conduit for loop detector lead-in.
- E. Install 2 in. polyvinyl chloride [Schedule 80] electrical conduit - trenched.
- F. Install 2 in. polyvinyl chloride [Schedule 80] electrical conduit - pushed.
- G. Install 6 ft. x 6 ft. vehicle loop detector (4 turns).
- H. Install 6 ft. x 30 ft. quadrupole type vehicle loop detector (3-6-3 turns).
- J. Install ground mounted sign as shown.
- K. Install 24 in. wide pavement marking - white for stop line.
- L. Remove existing pole and all attached equipment.
- M. Remove existing span wire and all attached signal equipment.
- N. Existing electrical service to be removed.
- O. Install 3 in. polyvinyl chloride [Schedule 80] electrical conduit - trenched.

NOTES

- 1. All signal equipment is to be installed to final grade.
- 2. Geometrics shall be confirmed prior to the installation of signal equipment.
- 3. Loop detectors and conduits shall be installed prior to the installation of pavement markings.
- 4. Pavement markings detailed are proposed and are to be installed by the Contractor in accordance with S.H.A. standards. All other pavement markings will be installed as part of the highway contract.
- 5. Revision 'B' is a revision to the traffic signal built in February, 1992.
- 6. All underground and overhead utilities shown on these plans are schematic and are not to be considered complete. The Contractor shall be responsible for notifying all utility companies prior to construction so that all utilities may be located in the field. If the Contractor perceives that a conflict between the utilities and the traffic signal equipment will occur, the Contractor shall notify the appropriate Project Engineer immediately.

* This loop is to be installed so as not to interfere with the existing pavement marking symbol.

Revision "B"

The Traffic Group
The Traffic Group, Inc.
Suite 600
40 W. Chesapeake Avenue
Towson, Maryland 21204
410-583-8405
1-800-583-8411
Fax 410-321-8458
Job No. 970707
SIGPLANLDGN

GEOMETRIC LEGEND	REVISIONS	APPROVALS
--- EXISTING GEOMETRICS = PROPOSED GEOMETRICS	1. February 24, 1999 Modify for geo. and change operation. S.H.A. No. 01W56862	ASST. TRAFFIC ENGINEERING DESIGN DIVISION ASST. DISTRICT ENGINEER - TRAFFIC CHIEF TRAFFIC ENGINEERING DESIGN DIVISION February 24, 1999 Modify for geo. and change operation. S.H.A. No. 01W56862
UTILITY LEGEND		
--- G --- GAS MAIN --- W --- WATER MAIN --- S --- SEWER MAIN --- E --- ELECTRIC CABLES --- D --- STORM DRAIN --- A --- AERIAL CABLES --- T --- TELEPHONE CABLES		

MDOT - STATE HIGHWAY ADMINISTRATION
Office of Traffic & Safety
TRAFFIC ENGINEERING DESIGN DIVISION
(Traffic Signal Plan)
MD 140 at MD 31

DATE: February 13, 1992
DRAWN BY: B. Thompson
CHK. BY:
SCALE: 1" = 20'

LOG MILE • 06014010.72
PLAN SHEET NO.: 3214-B
SHEET NO. 3 of 4

F.A.P. NO. N/A
S.H.A. NO. N/A
COUNTY: CARROLL

1/27/2007 09:53 AM

#20