



DAMASCUS CENTER ENTRANCE

McDONALDS


SIGNALS

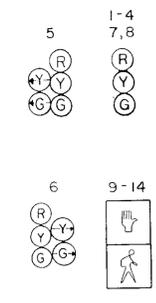


NEMA PHASING

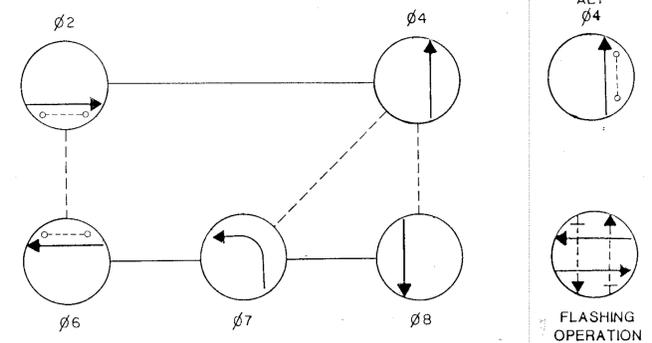

FIRE PRE-EMPTION

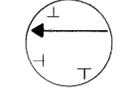


PHASING NOTES:
 1. PHASES ASSOCIATED BY A SOLID LINE WILL NOT OPERATE CONCURRENTLY.
 2. PHASES ASSOCIATED BY A DASHED LINE WILL OPERATE CONCURRENTLY.

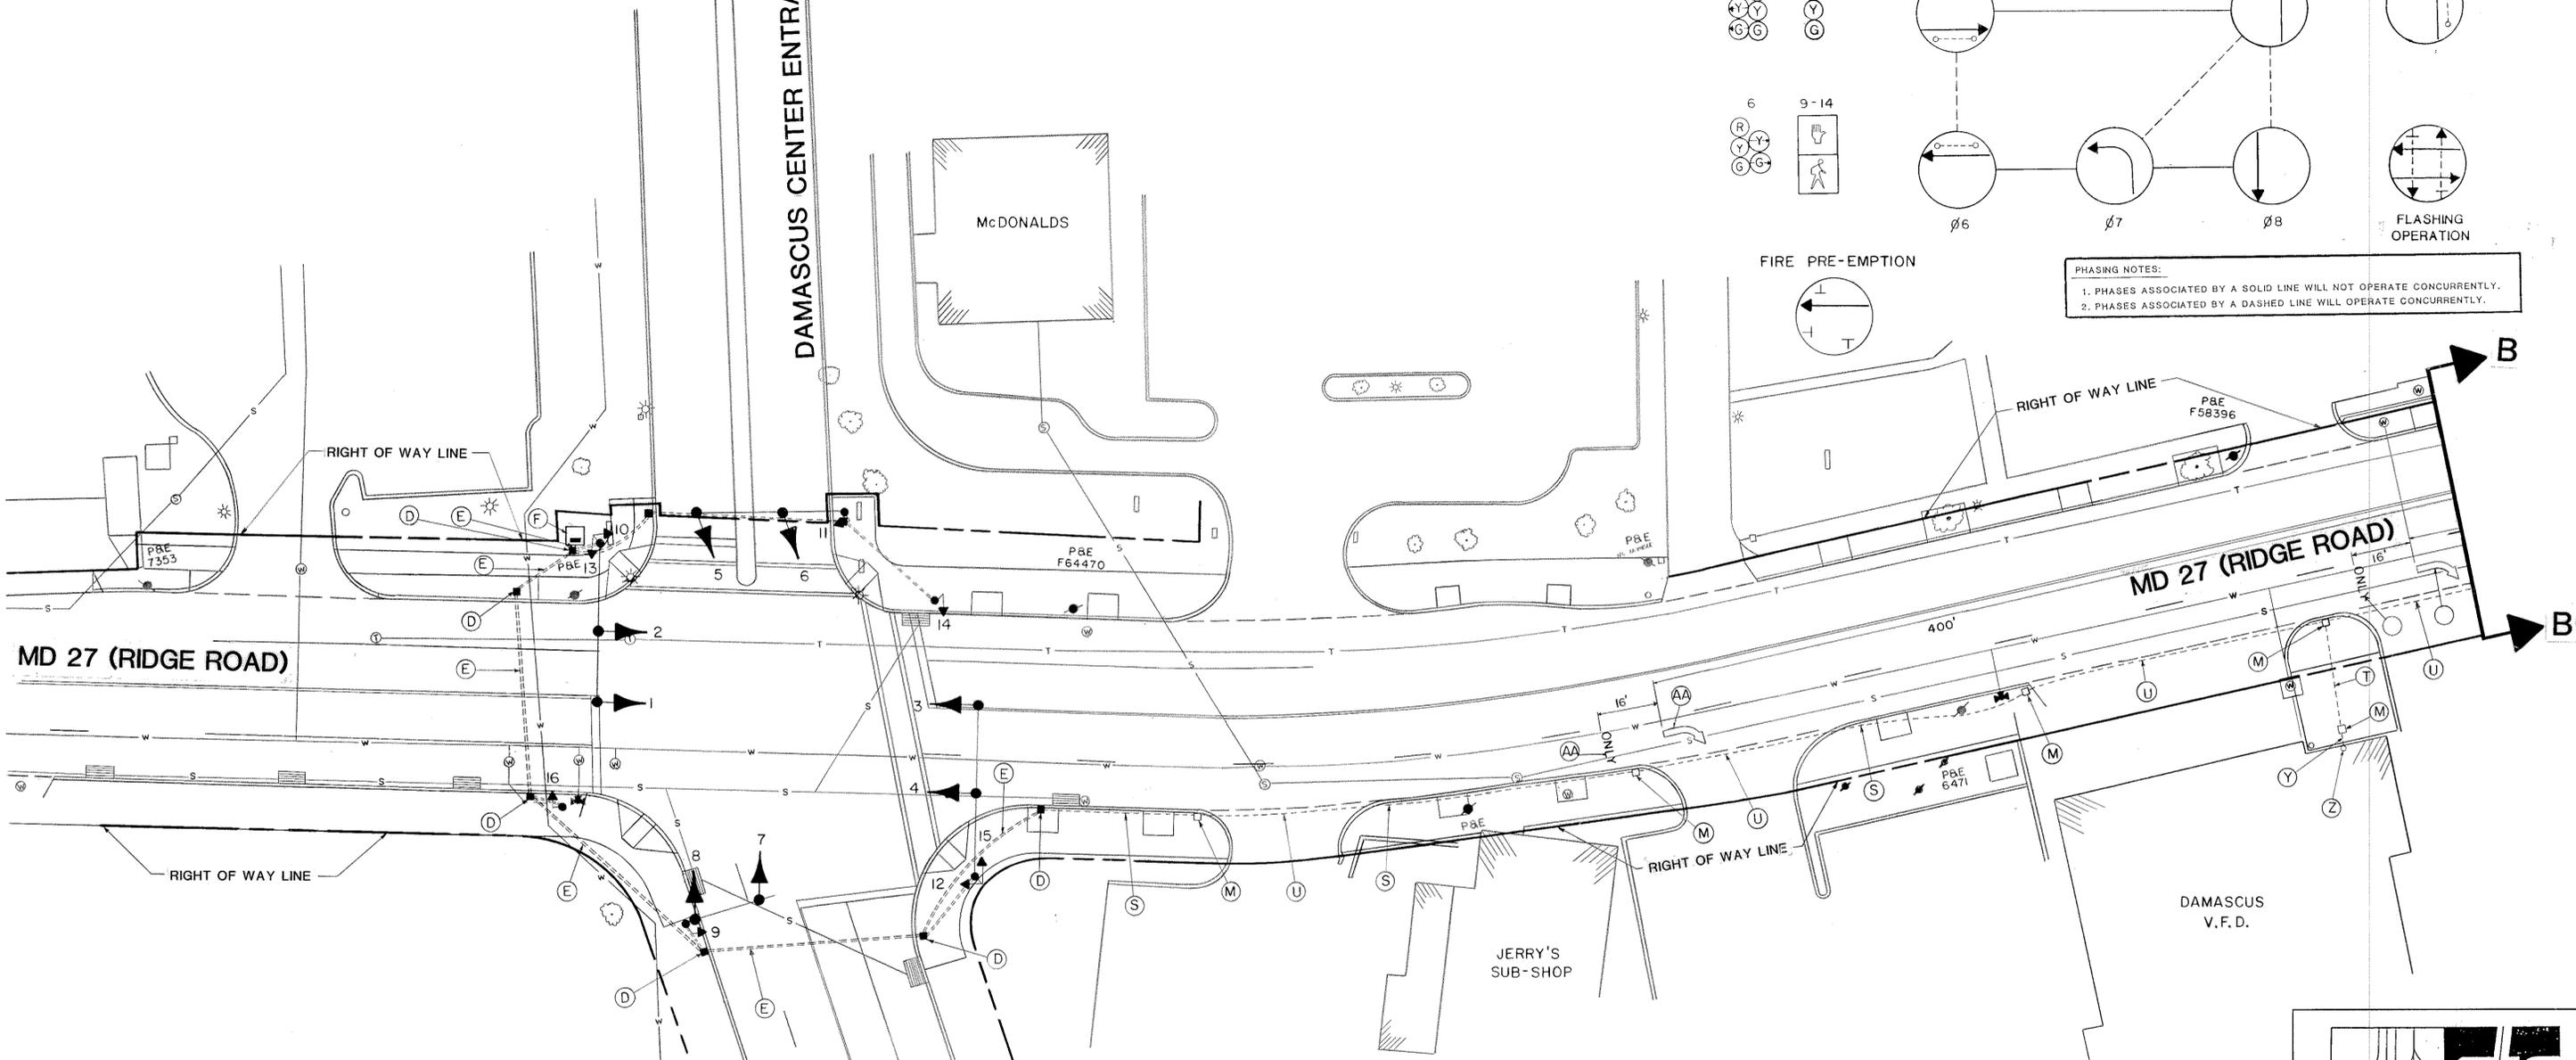

LEGEND OF UNDERGROUND AND OVERHEAD UTILITIES

AERIAL CABLE	— A — A — A — A — A
ELECTRIC	— E — E — E — E — E
TELEPHONE	— T — T — T — T — T
GAS	— G — G — G — G — G
SEWER	— S — S — S — S — S
WATER	— W — W — W — W — W
CABLE TV	— TV — TV — TV — TV — TV

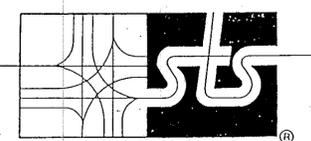

STREET TRAFFIC STUDIES, LTD.
 Gateway International
 1302 Concourse Drive, Suite 104
 Linthicum, Maryland 21090
 (301) 859-3553

REVISIONS	APPROVALS
	<p>APPROVALS</p> <p><i>[Signature]</i> 9-13-89 CHIEF, SIGNAL DESIGN SECTION</p> <p><i>[Signature]</i> 9-14-89 ASST. DISTRICT ENGINEER, TRAFFIC</p> <p><i>[Signature]</i> 9-14-89 CHIEF, BUREAU OF TRAFFIC ENGINEERING</p> <p><i>[Signature]</i> 9/10/89 DEPUTY CHIEF ENGINEER, OFFICE OF TRAFFIC</p>

MARYLAND DEPARTMENT OF TRANSPORTATION STATE HIGHWAY ADMINISTRATION — OFFICE OF TRAFFIC BUREAU OF TRAFFIC ENGINEERING			
DRAWN BY: W. NIES (FOR STS)	INTERCONNECT PLAN FOR MD 27 AND MD 108 NORTH TO DAMASCUS CENTER ENTRANCE COUNTY: MONTGOMERY		
DES. BY: R. ZACHERL (FOR STS)			
CHK. BY: <i>[Signature]</i> 9/12/89			
DATE: 12-9-87	F.A.P. NO.	TS/FILE NO. 1013CX	SHEET NO. 3 OF 4
SCALE: 1" : 20'	S.H.A. NO. M-549-501-383		

15002706.70