



TRAFFIC SIGNAL POLE, SIGNAL HEAD AND SIGN LOCATIONS

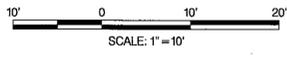

TOD No: XX427-12
 SHA No: MO228A53/B53
 MD 28 @ Monroe Street

SHA	STATE OF MARYLAND DEPARTMENT OF TRANSPORTATION STATE HIGHWAY ADMINISTRATION		
	OFFICE OF TRAFFIC & SAFETY TRAFFIC ENGINEERING DESIGN DIVISION		
MD 28 (EAST JEFFERSON STREET) & MONROE STREET			
ROCKVILLE, MARYLAND			
DIMENSION PLAN			
SCALE	1"=10'	DATE	06/2010
		CONTRACT NO.	XX4275165
DESIGNED BY	S. SMITH	COUNTY	MONTGOMERY COUNTY
DRAWN BY	S. SMITH	LOGMILE	16002822.28
CHECKED BY	J. WEAVER	T.I.M.S. NO.	J499
F.A.P. NO.		TOD NO.	
TS NO.	24 H	DRAWING	3 OF 3
		SHEET NO.	OF

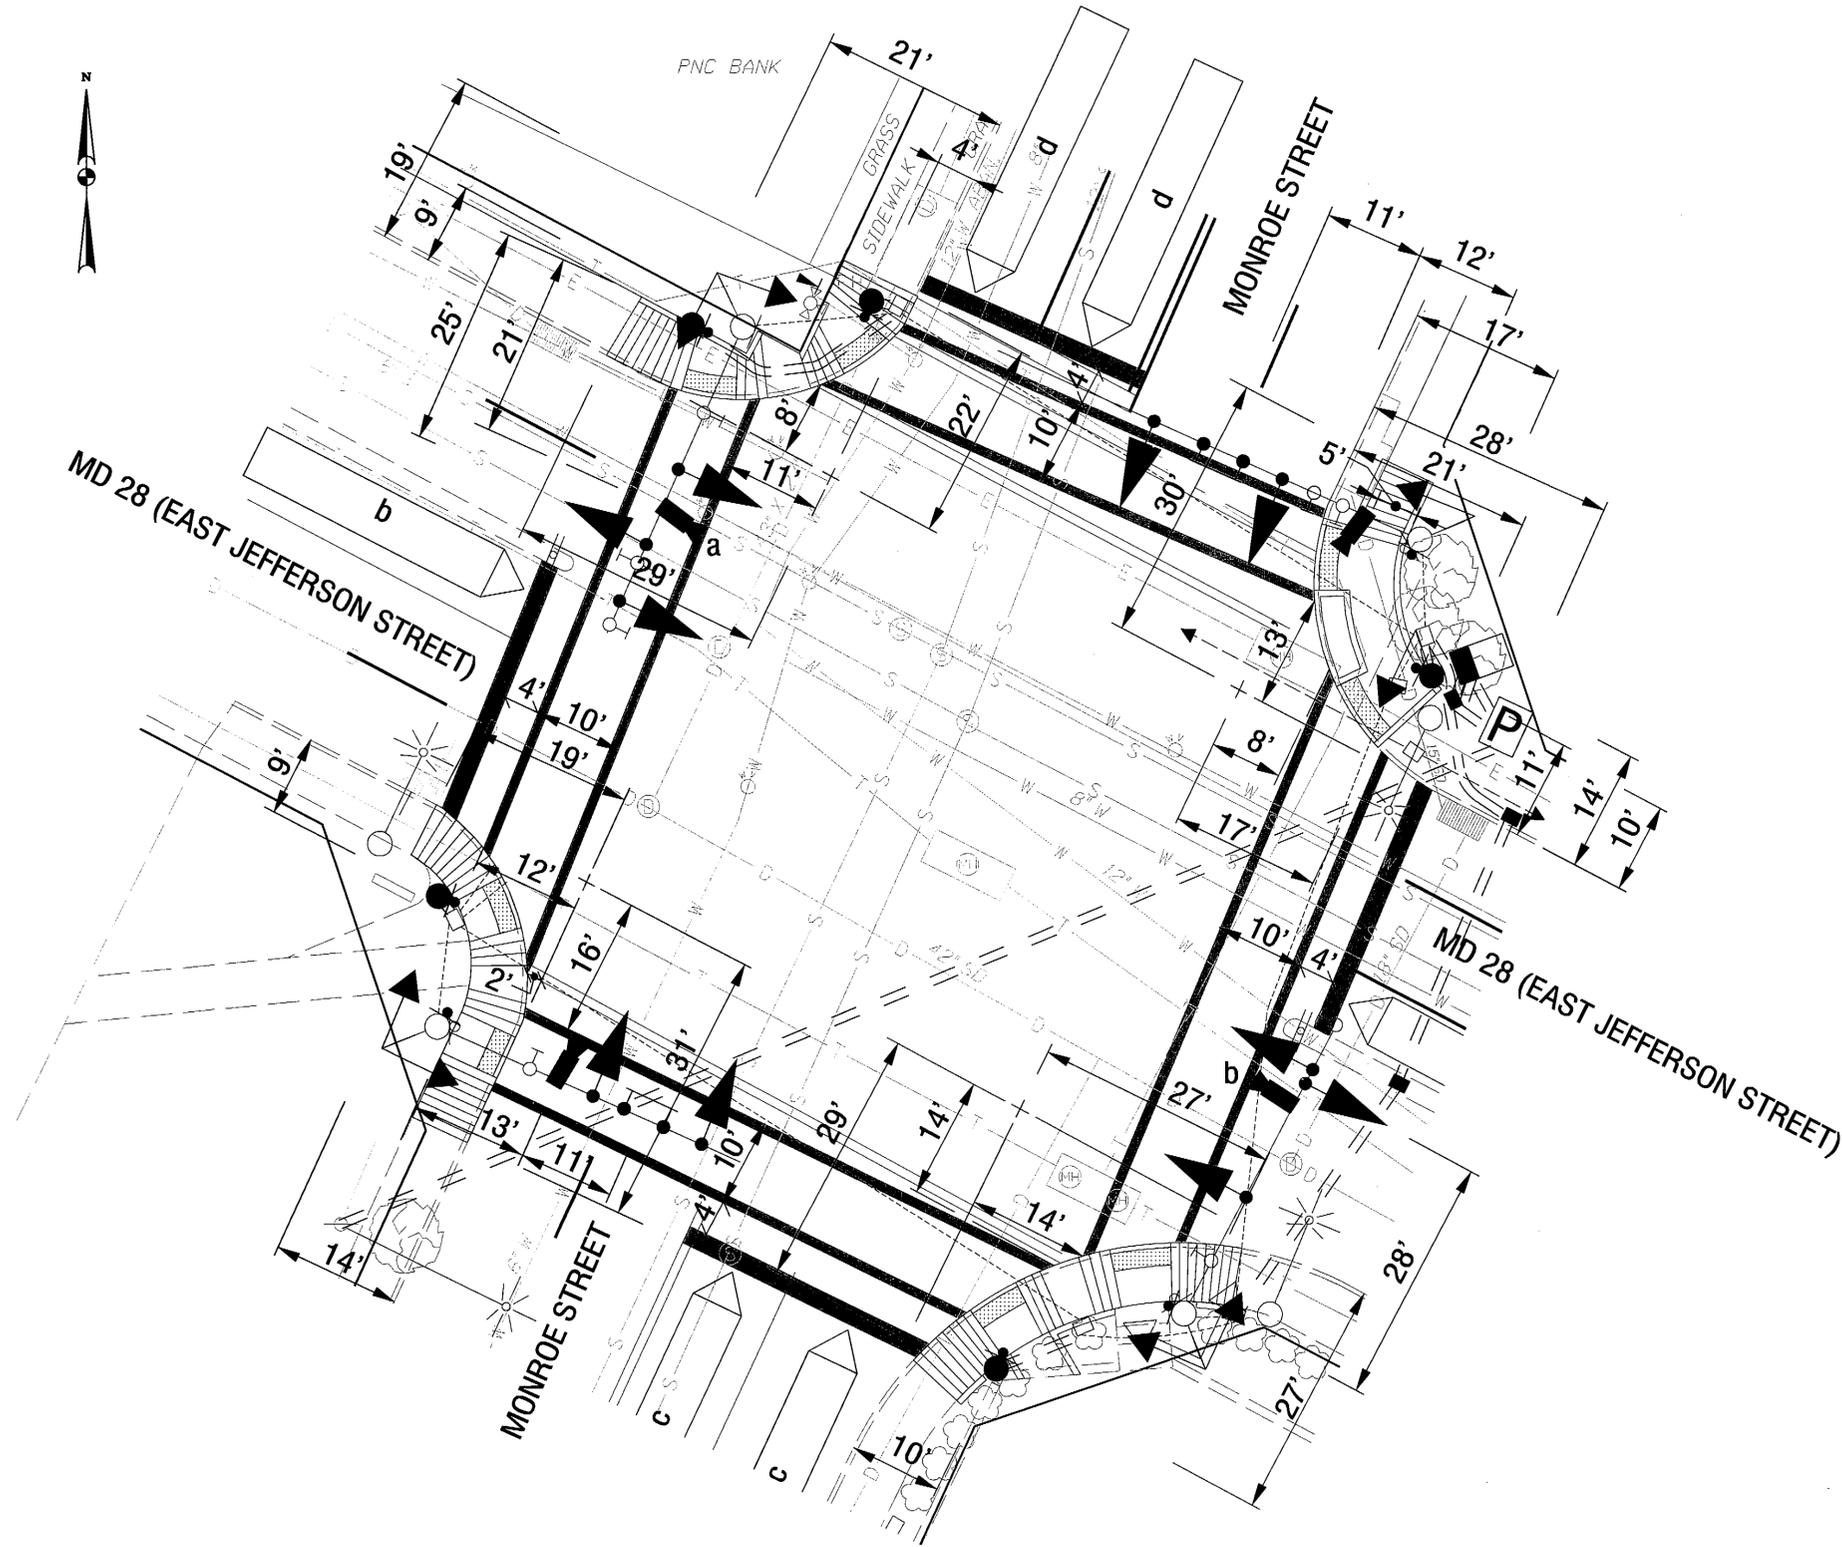

SABRA, WANG & ASSOCIATES, INC.
 1504 JOH AVENUE
 SUITE 160
 BALTIMORE, MD 21227
 (410) 737-5564
 WWW.SABRA-WANG.COM

BY: SMITH