
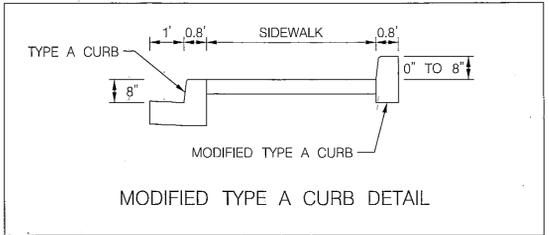


BY: Aaron Hottenstein Division: P068 Highway Traff GMA Emp

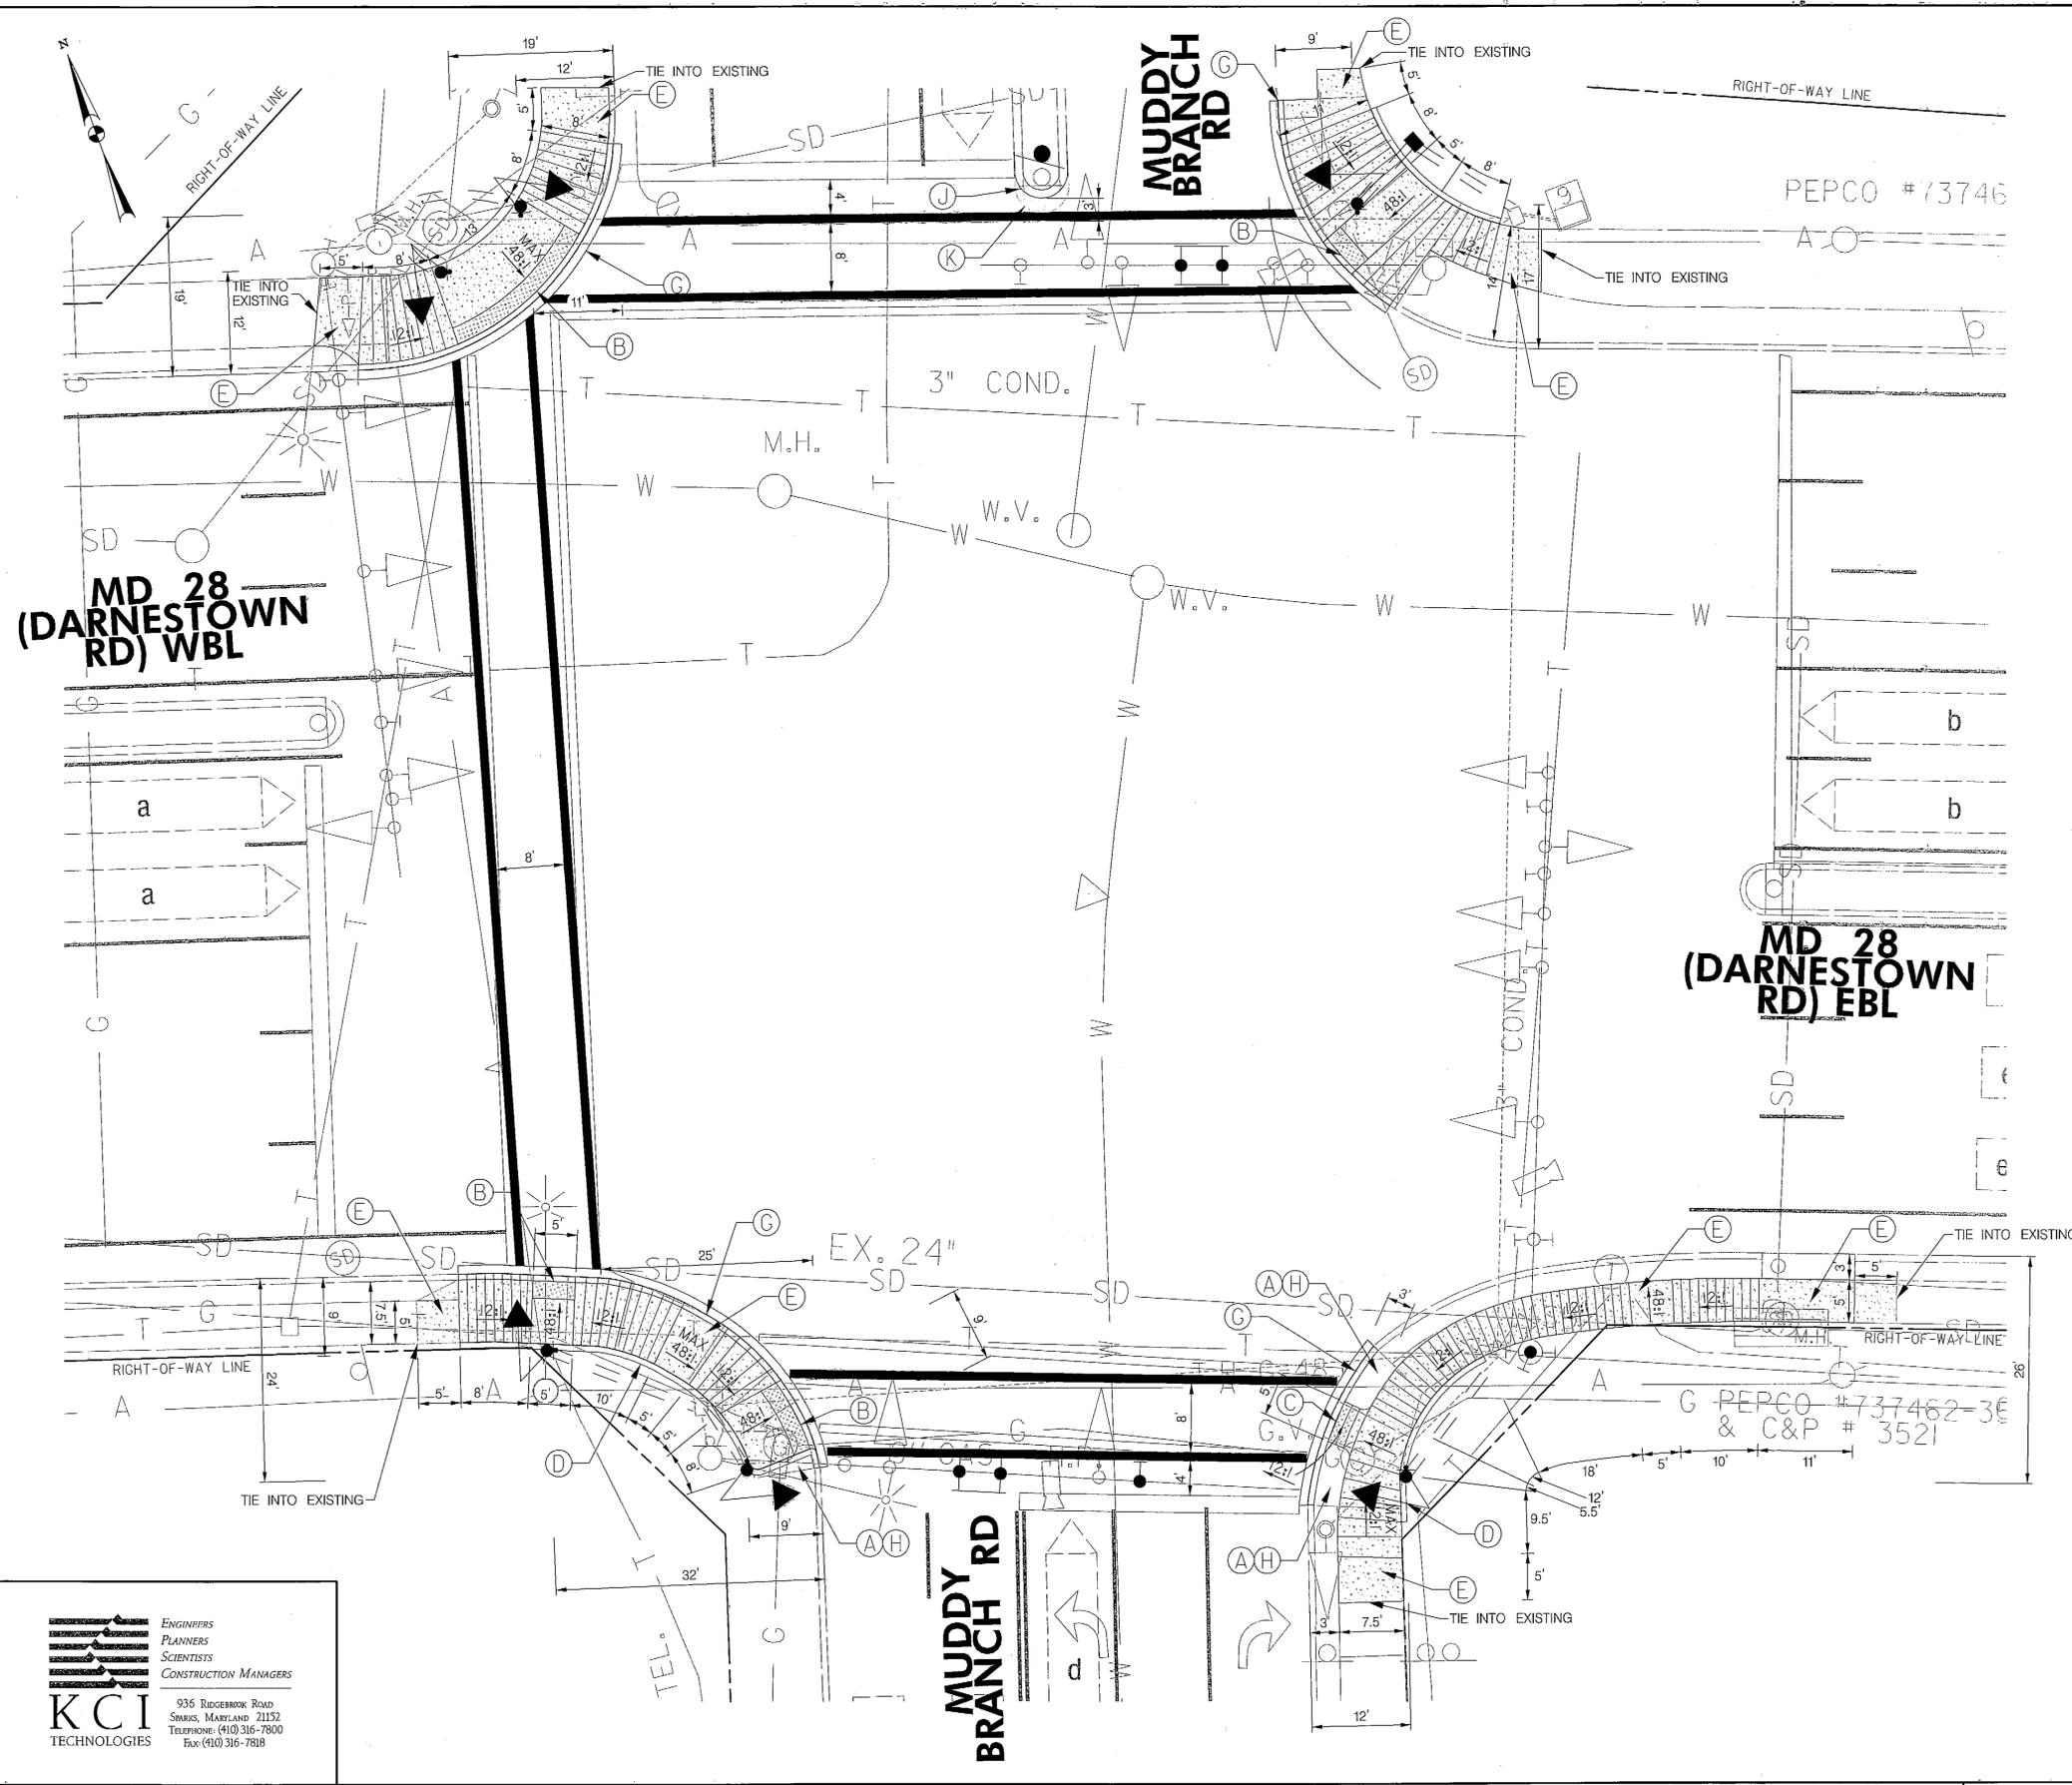

- CONSTRUCTION DETAILS:**
- A. REMOVE EXISTING SIDEWALK.
 - B. INSTALL NEW SIDEWALK AND RAMP. (STANDARD NOS. 655.12, AND 655.40)
 - C. INSTALL NEW SIDEWALK AND RAMP. (STANDARD NOS. 655.13, AND 655.40)
 - D. INSTALL MODIFIED TYPE A CURB (0 TO 8 INCH HEIGHT).
 - E. INSTALL NEW 5 INCH CONCRETE SIDEWALK.
 - G. INSTALL STANDARD TYPE A CURB AND GUTTER.
 - H. FURNISH AND INSTALL TOPSOIL AND TURFGRASS ESTABLISHMENT.
 - J. REMOVE EXISTING TYPE A MONOLITHIC MEDIAN NOSE AND INSTALL NEW TYPE A MONOLITHIC MEDIAN NOSE (STANDARD NO. 645.01). (PAID AS CURB AND GUTTER).
 - K. INSTALL 3 INCH GRADED AGGREGATE BASE COURSE AND 2 TO 12\"/>

KCI TECHNOLOGIES
 ENGINEERS
 PLANNERS
 SCIENTISTS
 CONSTRUCTION MANAGERS
 935 DUEBROOK ROAD
 SPARKS, MARYLAND 21152
 TELEPHONE: (410) 316-7800
 FAX: (410) 316-7818

SHA STATE OF MARYLAND
 DEPARTMENT OF TRANSPORTATION
 STATE HIGHWAY ADMINISTRATION
 OFFICE OF TRAFFIC & SAFETY
 TRAFFIC ENGINEERING DESIGN DIVISION
 MD 28 (DARNESTOWN ROAD) AT
 MUDDY BRANCH ROAD
 ROCKVILLE, MARYLAND

TRAFFIC SIGNAL PLAN DETAIL

SCALE: 1" = 10' ADVERTISED DATE: MARCH 2013 CONTRACT NO. XY1515185

DESIGNED BY: AMH/JVB	COUNTY: MONTGOMERY
DRAWN BY: JVB	LOGMILE: 15002817.77
CHECKED BY: JFL	TMS NO.: L735
F.A.P. NO.:	TOD NO.:

TS NO. 1915 E DRAWING SG-2 OF 3 SHEET NO. 17 OF 24

PLOTTED: 08:01 AM on Tuesday, April 18, 2013
 FILE: M:\2008\10600819.87\Drawings\SG-2\MD28Detail.dwg