
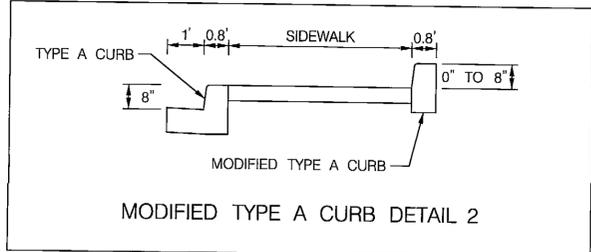
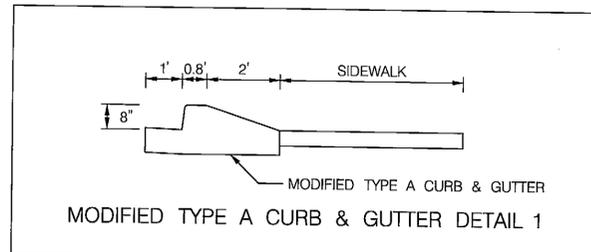


DRILL HOLES  
 BORDER REV. DATE: MARCH 27 2009  
 DRILL HOLES  
 DRILL HOLES  
 BY: Jenny Elyard Division: P068 Highway Traff GMA Emp

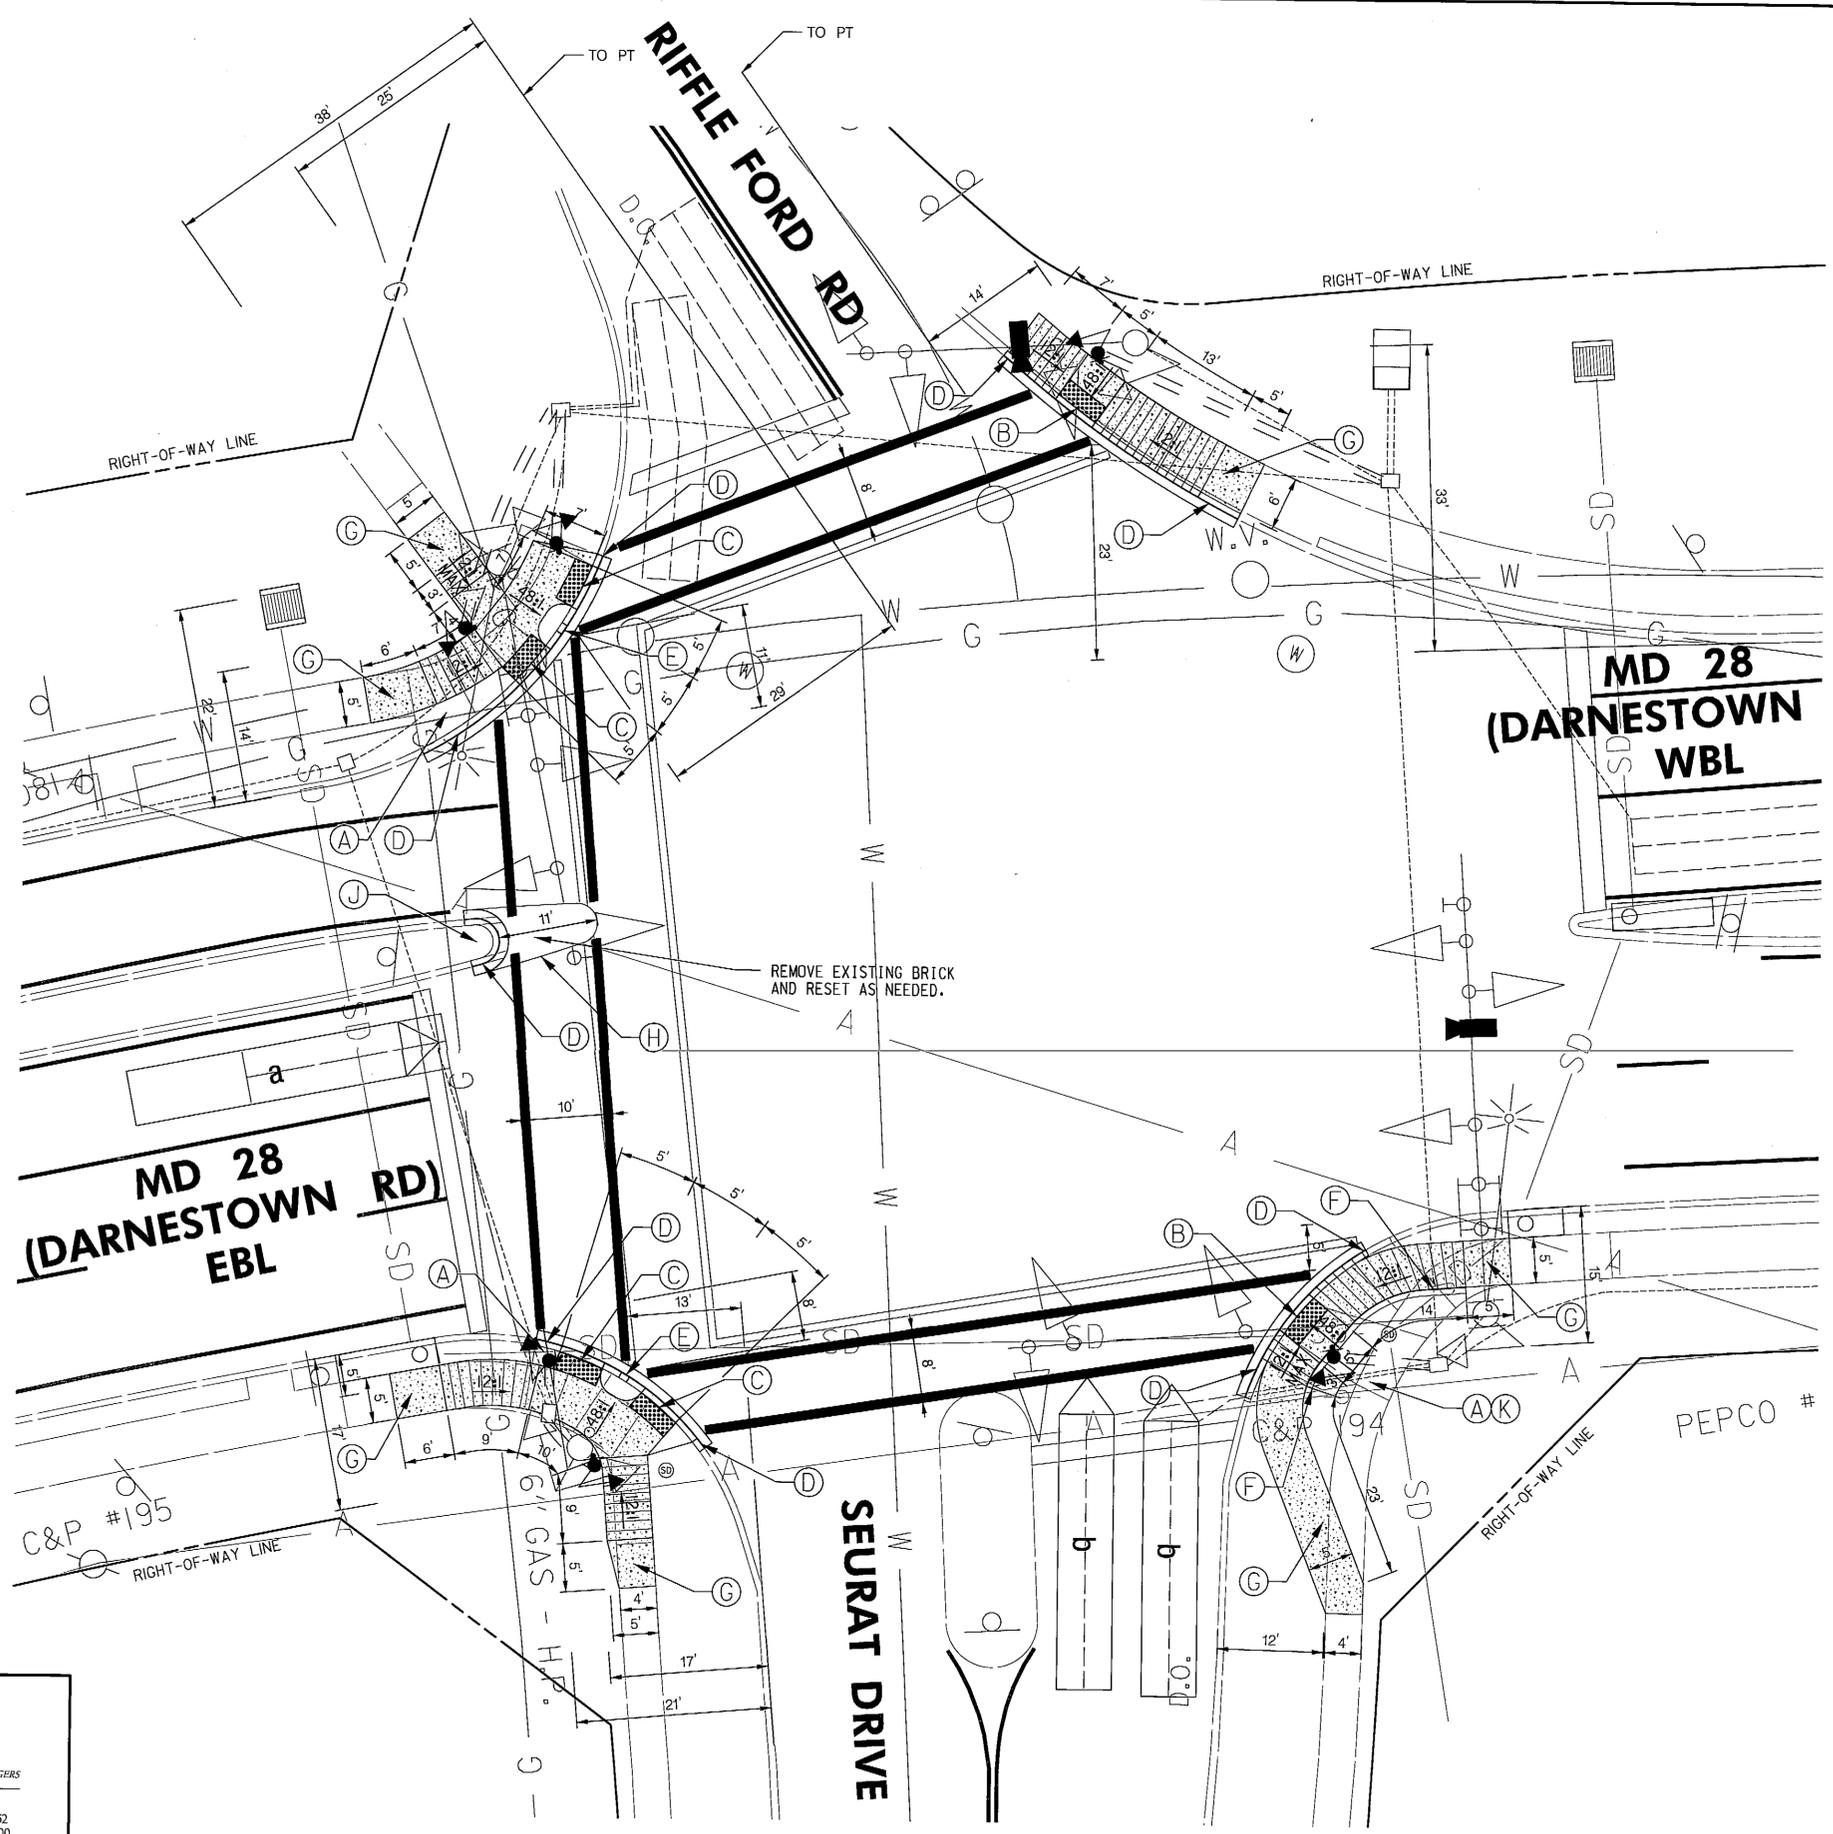

- CONSTRUCTION DETAILS:**
- A. REMOVE EXISTING SIDEWALK.
  - B. INSTALL NEW SIDEWALK AND RAMP. (STANDARD NOS. 655.12, AND 655.40)
  - C. INSTALL NEW SIDEWALK AND RAMP. (STANDARD NOS. 655.13, AND 655.40)
  - D. INSTALL STANDARD TYPE A CURB AND GUTTER.
  - E. INSTALL MODIFIED TYPE A CURB AND GUTTER. (DETAIL 1)
  - F. INSTALL MODIFIED TYPE A CURB (0 TO 8 INCH HEIGHT). (DETAIL 2)
  - G. INSTALL NEW 5 INCH CONCRETE SIDEWALK.
  - H. INSTALL 3 INCH GRADED AGGREGATE BASE COURSE AND 2" TO 12" HMA.
  - J. RESET DECORATIVE BRICK SIDEWALK.
  - K. FURNISH AND INSTALL TOPSOIL AND TURFGRASS.


**KCI**  
 TECHNOLOGIES  
 ENGINEERS  
 PLANNERS  
 SCIENTISTS  
 CONSTRUCTION MANAGERS  
 936 RIDGEBROOK ROAD  
 SHARPS, MARYLAND 21152  
 TELEPHONE: (410) 316-7800  
 FAX: (410) 316-7818


**STATE OF MARYLAND**  
 DEPARTMENT OF TRANSPORTATION  
 STATE HIGHWAY ADMINISTRATION  
 OFFICE OF TRAFFIC & SAFETY  
 TRAFFIC ENGINEERING DESIGN DIVISION  
 MD 28 (DARNESTOWN ROAD) AT  
 RIFFLE FORD ROAD/SEURAT DRIVE  
 QUINCE ORCHARD, MARYLAND

**TRAFFIC SIGNAL PLAN DETAIL**

SCALE 1" = 10' ADVERTISED DATE MARCH 2013 CONTRACT NO. XY1515185

DESIGNED BY AMK/VJB	COUNTY MONTGOMERY
DRAWN BY JVB	LOGMILE 16002815.21
CHECKED BY JFL	TMS NO. L735
F.A.P. NO.	TOD NO.

TS NO. 3602 B DRAWING **SG-2** OF 3 SHEET NO. 20 OF 24