




BORDER REV. DATE: MARCH 27, 2013

DRILL HOLES

DRILL HOLES

DRILL HOLES

BY: Jenny Elyard Division: P068 Highway Traff GMA Emp

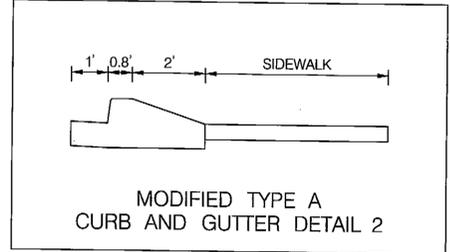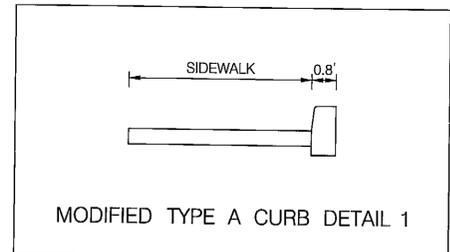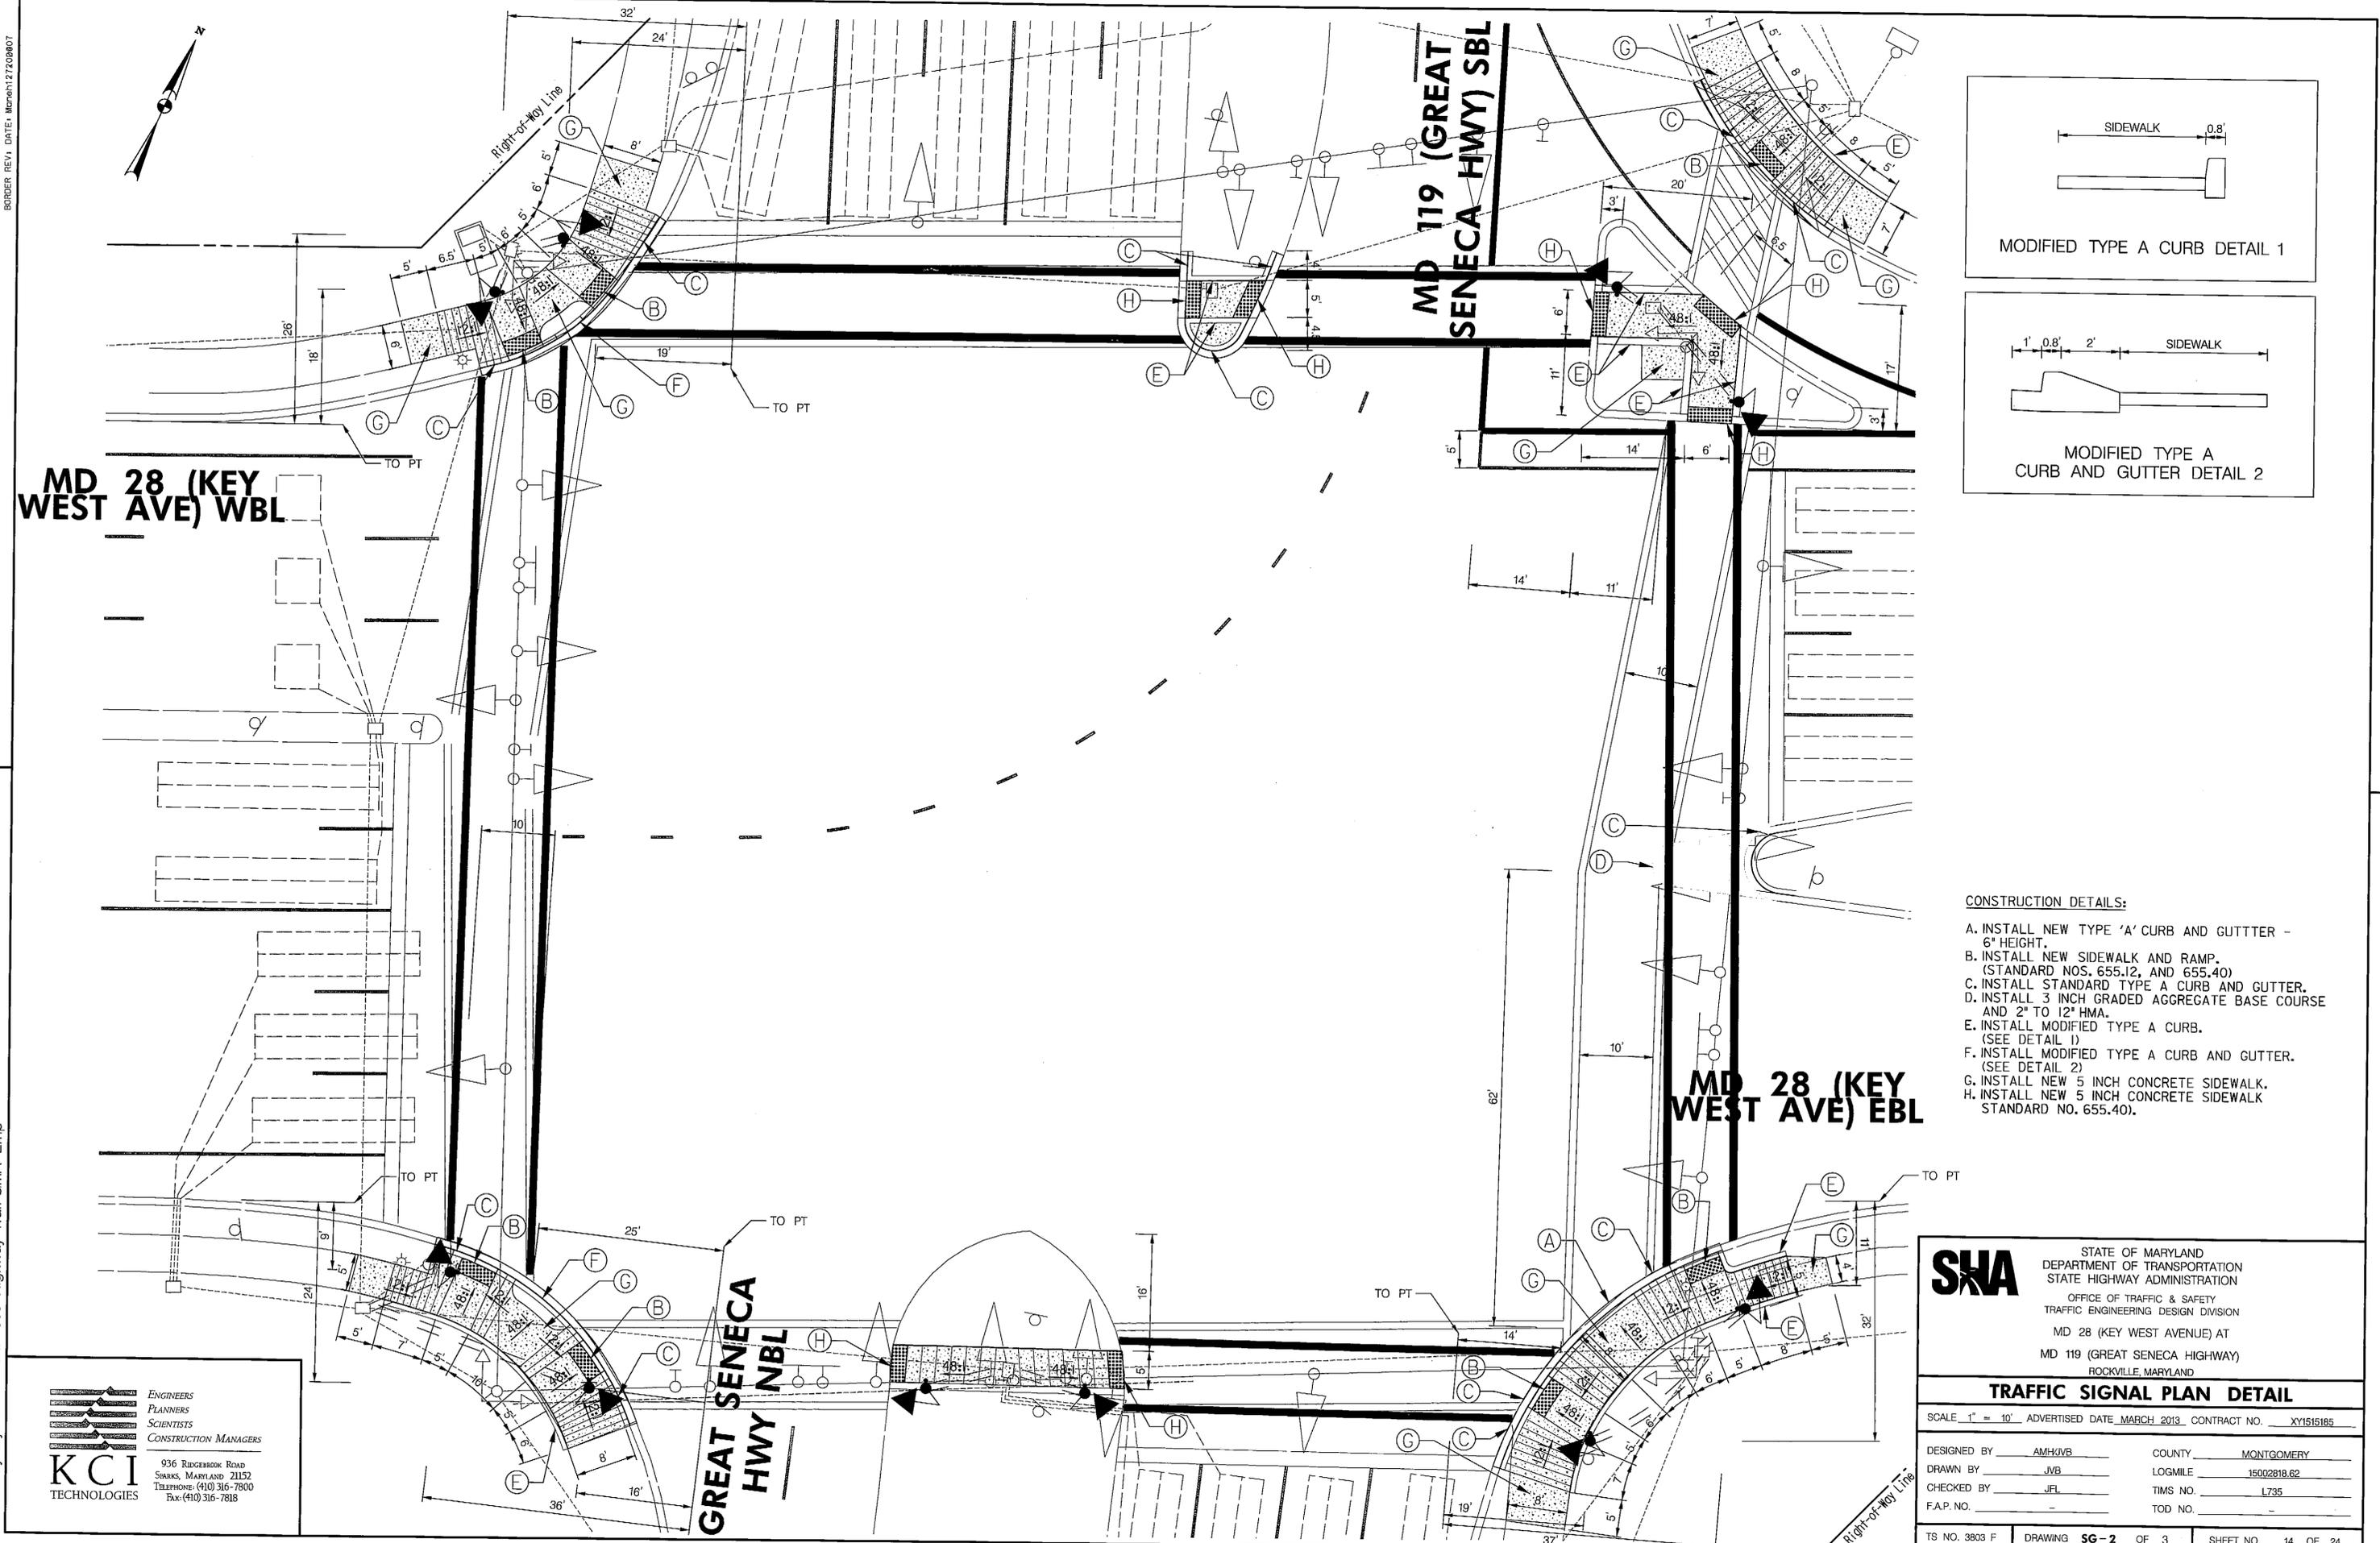

- CONSTRUCTION DETAILS:**
- A. INSTALL NEW TYPE 'A' CURB AND GUTTER - 6" HEIGHT.
 - B. INSTALL NEW SIDEWALK AND RAMP. (STANDARD NOS. 655.12, AND 655.40)
 - C. INSTALL STANDARD TYPE A CURB AND GUTTER.
 - D. INSTALL 3 INCH GRADED AGGREGATE BASE COURSE AND 2" TO 12" HMA.
 - E. INSTALL MODIFIED TYPE A CURB. (SEE DETAIL 1)
 - F. INSTALL MODIFIED TYPE A CURB AND GUTTER. (SEE DETAIL 2)
 - G. INSTALL NEW 5 INCH CONCRETE SIDEWALK. STANDARD NO. 655.40).
 - H. INSTALL NEW 5 INCH CONCRETE SIDEWALK STANDARD NO. 655.40).

KCI TECHNOLOGIES
 ENGINEERS
 PLANNERS
 SCIENTISTS
 CONSTRUCTION MANAGERS
 936 RIDGEBROOK ROAD
 SPARKS, MARYLAND 21152
 TELEPHONE: (410) 316-7800
 FAX: (410) 316-7818

SHA STATE OF MARYLAND
 DEPARTMENT OF TRANSPORTATION
 STATE HIGHWAY ADMINISTRATION
 OFFICE OF TRAFFIC & SAFETY
 TRAFFIC ENGINEERING DESIGN DIVISION
 MD 28 (KEY WEST AVENUE) AT
 MD 119 (GREAT SENECA HIGHWAY)
 ROCKVILLE, MARYLAND

TRAFFIC SIGNAL PLAN DETAIL

SCALE: 1" = 10' ADVERTISED DATE: MARCH 2013 CONTRACT NO. XY1515185

DESIGNED BY: AMH/KJB COUNTY: MONTGOMERY
 DRAWN BY: JVB LOGMILE: 15002818.62
 CHECKED BY: JFL TMS NO. L735
 F.A.P. NO. - TOD NO. -

TS NO. 3803 F DRAWING SG-2 OF 3 SHEET NO. 14 OF 24

PLOTTED: "11:20 AM on Thursday, March 28, 2013"
 FILE: M:\2009\01090619.87\Drawings\SG-F005_MD28Detail.dgn