


SIGN
SEE TYPICAL

12" SIGNALS

1-4

(Y)

4

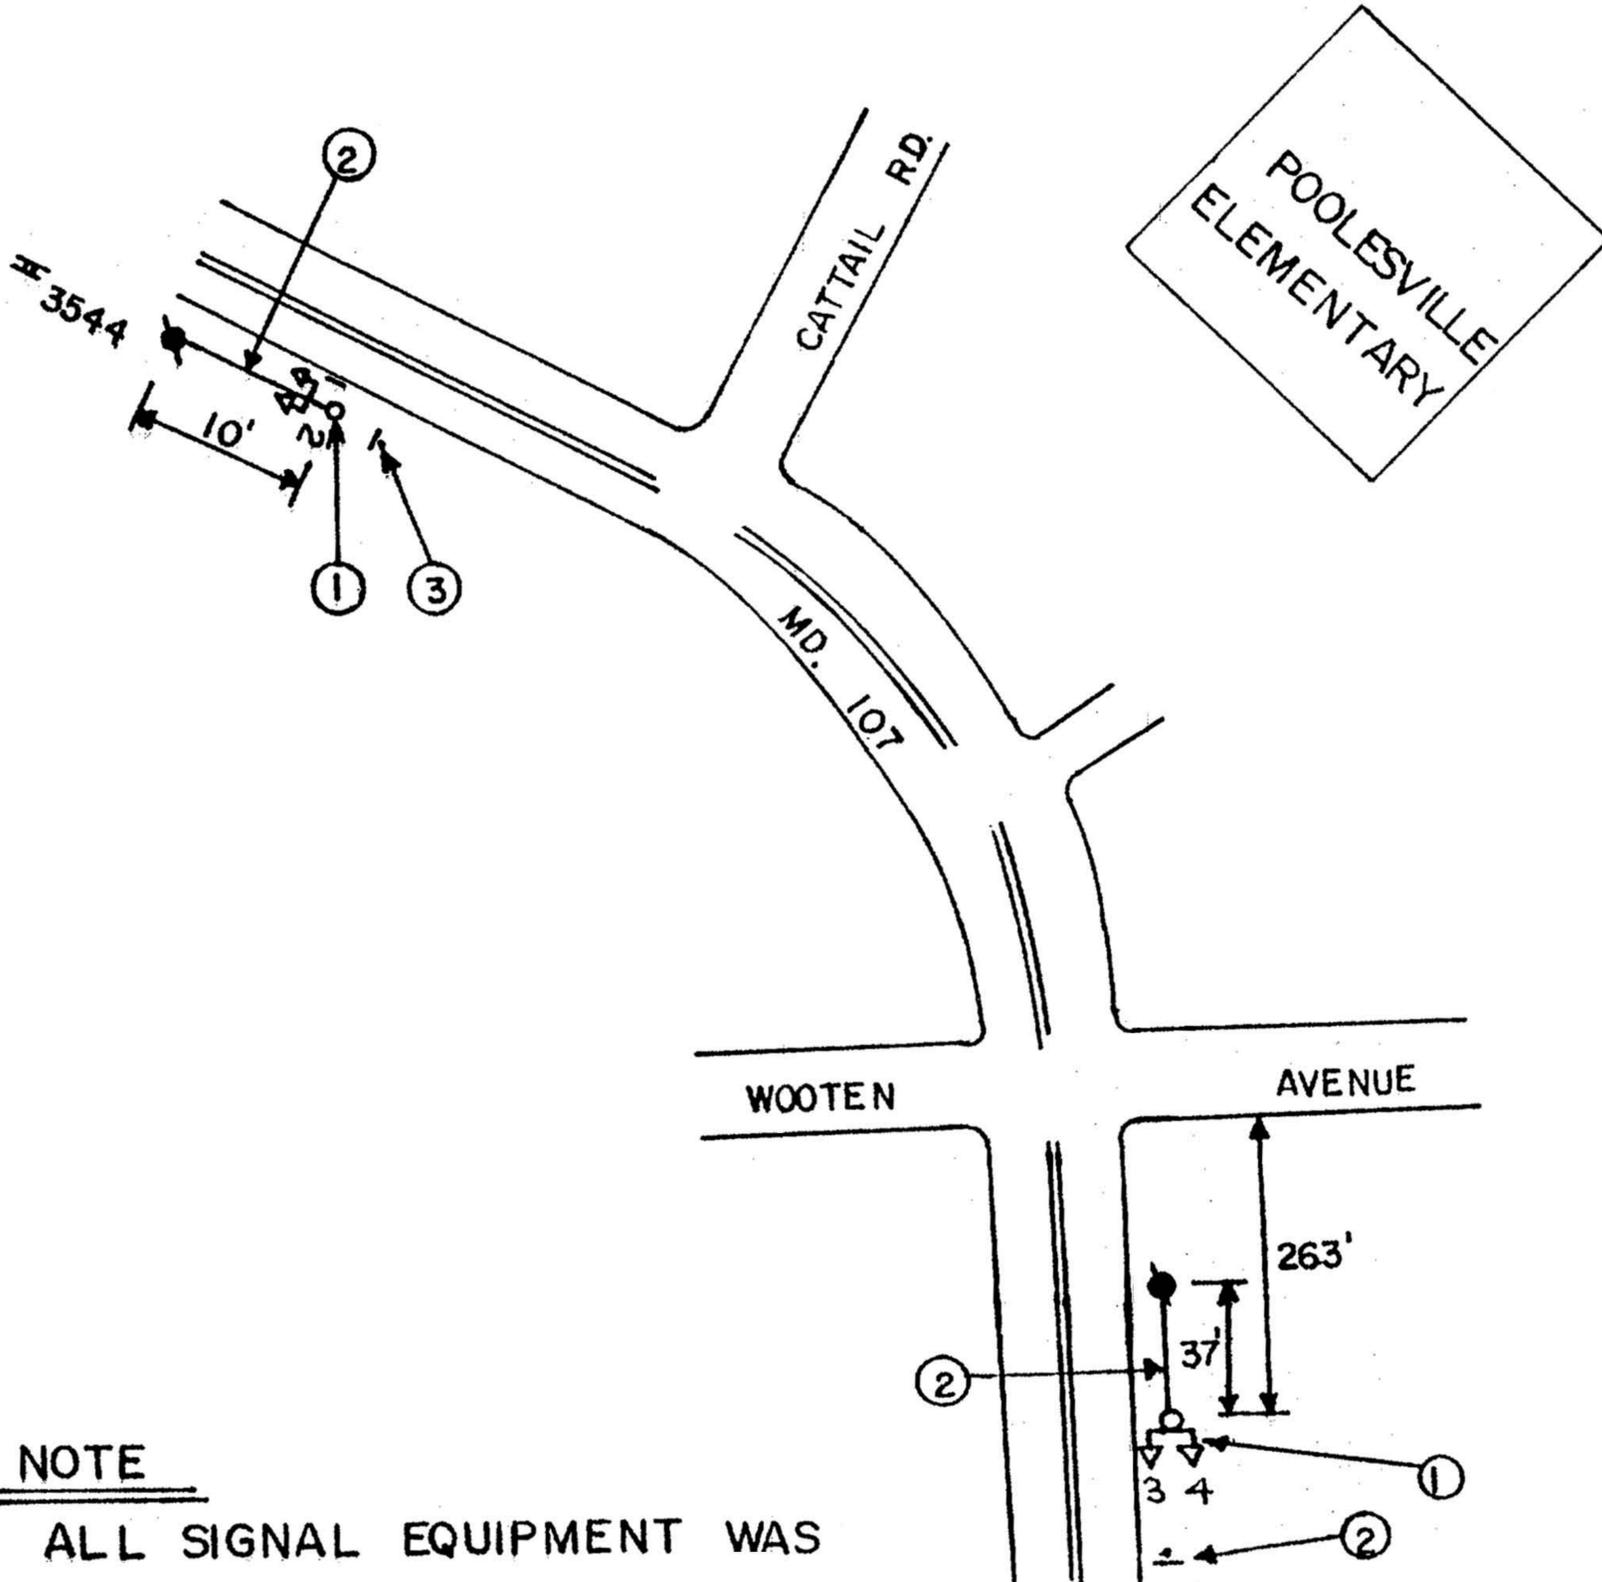

NOTE

ALL SIGNAL EQUIPMENT WAS
STAKED IN THE FIELD.

Maryland Department of Transportation
Office of Traffic & Safety
Traffic Engineering Design Division

PLAN SHEET
MD 107 AT POOLESVILLE ELEMENTARY
MONTGOMERY COUNTY

TS #3632 SIGNAL NO. 15010700.40
15010700.64

DATE 8-1-93	DRAWN BY G. SIMMERS	CONTRACT NO. SHA NO. 855-25043070
----------------	------------------------	--------------------------------------