


CONSTRUCTION STAGE II

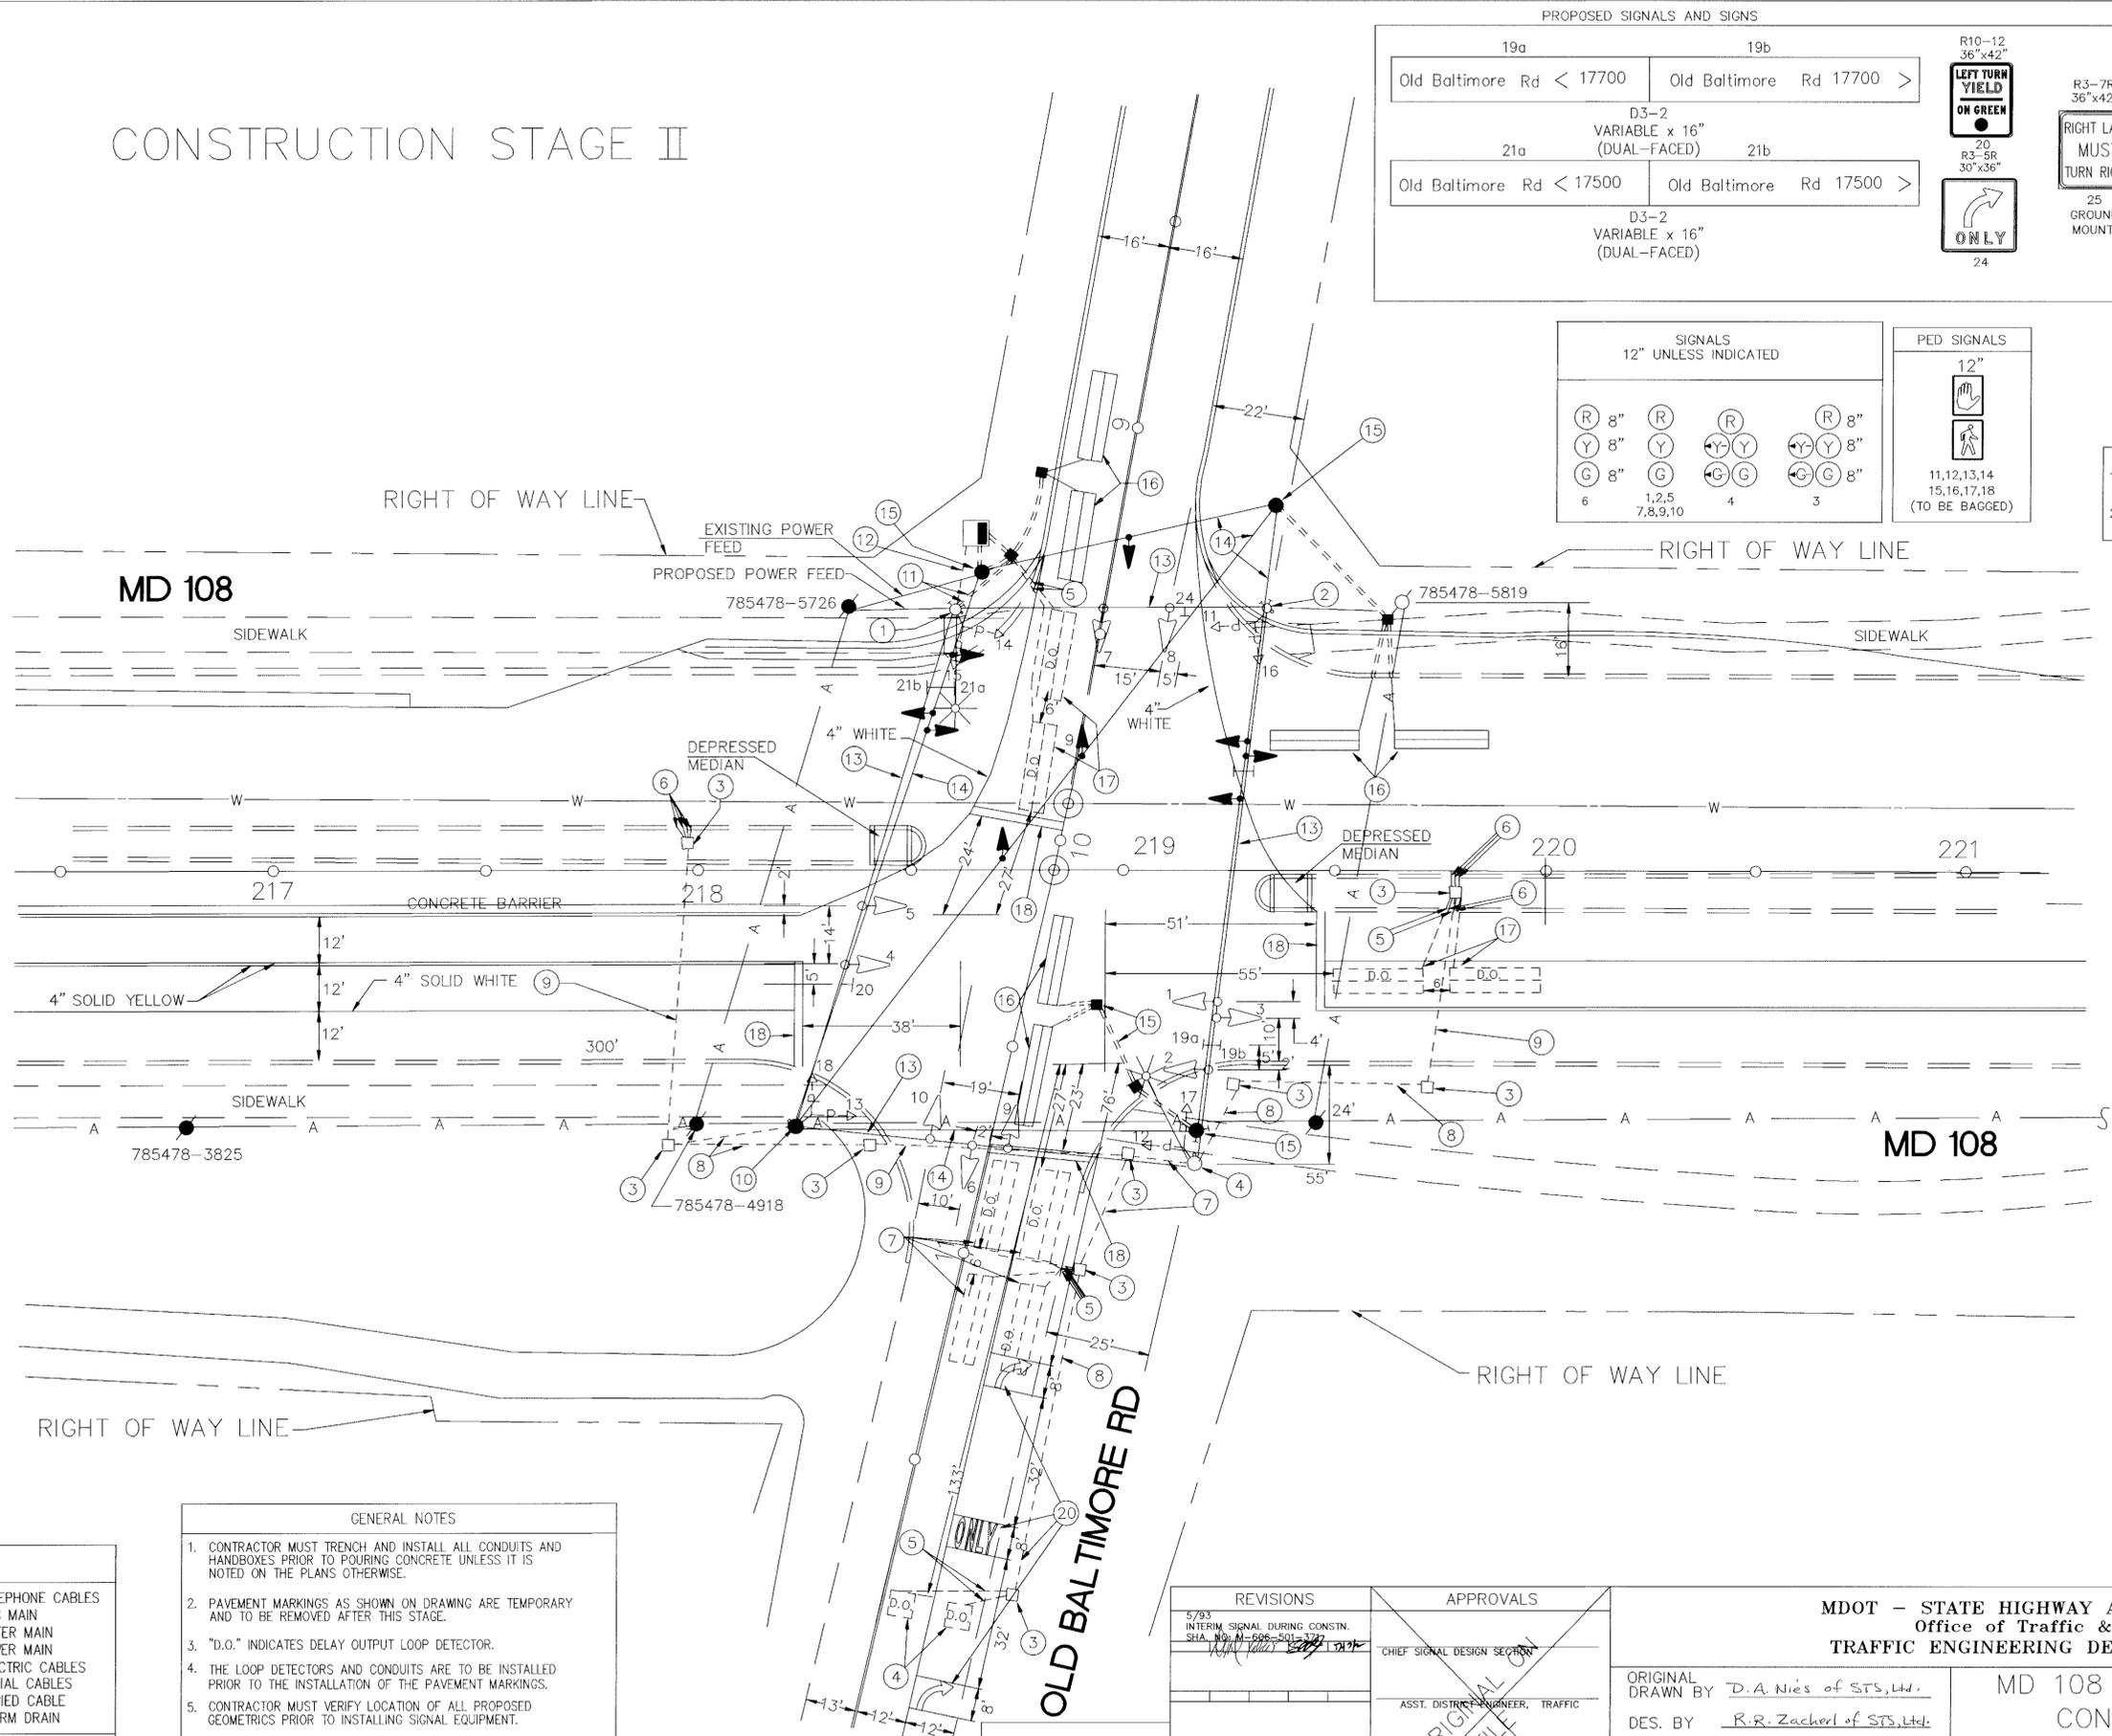

PROPOSED SIGNALS AND SIGNS

19a Old Baltimore Rd < 17700	19b Old Baltimore Rd 17700 >
21a Old Baltimore Rd < 17500	21b Old Baltimore Rd 17500 >


D3-2
VARIABLE x 16"
(DUAL-FACED)

R10-12
36"x42"
LEFT TURN YIELD ON GREEN

R3-7R
36"x42"
RIGHT LANE MUST TURN RIGHT

20
R3-5R
30"x36"
ONLY

25
GROUND MOUNT

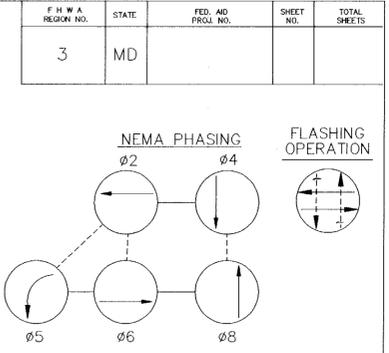

SIGNALS
12" UNLESS INDICATED

R 8"	R 8"	R 8"	R 8"
Y 8"	Y 8"	Y 8"	Y 8"
G 8"	G 8"	G 8"	G 8"
6	1,2,5 7,8,9,10	4	3

PED SIGNALS
12"

11,12,13,14
15,16,17,18
(TO BE BAGGED)

PHASING NOTES

- PHASES ASSOCIATED BY A DASHED LINE WILL OPERATE CONCURRENTLY
- PHASES ASSOCIATED BY A SOLID LINE WILL NOT OPERATE CONCURRENTLY

CONSTRUCTION NOTES

- CONTRACTOR MUST REFER TO STAGE II OF TRAFFIC CONTROL PLANS FOR TRAFFIC PATTERNS DURING THAT STAGE.
- SIGNAL OPERATES UNDER EXISTING CONDITIONS DURING STAGE I

GENERAL NOTES

- CONTRACTOR MUST TRENCH AND INSTALL ALL CONDUITS AND HANDBOXES PRIOR TO POURING CONCRETE UNLESS IT IS NOTED ON THE PLANS OTHERWISE.
- PAVEMENT MARKINGS AS SHOWN ON DRAWING ARE TEMPORARY AND TO BE REMOVED AFTER THIS STAGE.
- "D.O." INDICATES DELAY OUTPUT LOOP DETECTOR.
- THE LOOP DETECTORS AND CONDUITS ARE TO BE INSTALLED PRIOR TO THE INSTALLATION OF THE PAVEMENT MARKINGS.
- CONTRACTOR MUST VERIFY LOCATION OF ALL PROPOSED GEOMETRICS PRIOR TO INSTALLING SIGNAL EQUIPMENT.
- CONDUIT SHALL BE PUSHED UNDER EXISTING DRIVEWAYS THAT ARE NOT TO BE RECONSTRUCTED.
- STRAIN POLE IN SOUTHWEST QUADRANT MAY NEED TO BE SUPPORTED WITH A BACK GUY WIRE.

UTILITY LEGEND

T	TELEPHONE CABLES
G	GAS MAIN
W	WATER MAIN
S	SEWER MAIN
E	ELECTRIC CABLES
A	AERIAL CABLES
BC	BURIED CABLE
SD	STORM DRAIN

GEOMETRIC LEGEND

---	EXISTING GEOMETRICS
- - -	PROPOSED GEOMETRICS

REVISIONS	APPROVALS
5/93 INTERIM SIGNAL DURING CONST. SHA. NO. M-606-501-371	<i>[Signature]</i> CHIEF SIGNAL DESIGN SECTION
	ASST. DISTRICT ENGINEER, TRAFFIC
	CHIEF, TRAFFIC ENGINEERING DIVISION
	DIRECTOR, OFFICE OF TRAFFIC AND SAFETY

MDOT - STATE HIGHWAY ADMINISTRATION
Office of Traffic & Safety
TRAFFIC ENGINEERING DESIGN DIVISION

MD 108 AT OLD BALTIMORE ROAD
CONSTRUCTION STAGE II

ORIGINAL DRAWN BY *D.A. Nies of STS, Ltd.*
DES. BY *R.R. Zacherl of STS, Ltd.*
CHK. BY *D.J. Dodson 1-8-91*

DATE: *9-7-90* F.A.P. NO. _____
SCALE: *1" = 20'* S.H.A. NO. *M606-501-371*

TS/FILE NO. *3118X* MONTGOMERY COUNTY
SHEET NO. _____ OF _____

CADFILE:108-007A.DWG
PLOT SCALE: 1"=20'(L)

