



F H WA REGION NO	STATE	FED. AID PROJ. NO	SHEET NO.	TOTAL SHEETS
3	MD.	SEE TITLE SHEET	54	63


**PROPOSED SIGNALS  
& SIGNS**

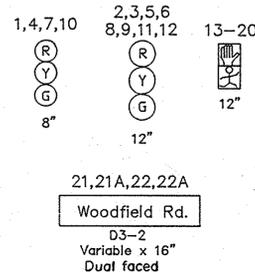

**NEMA PHASING**

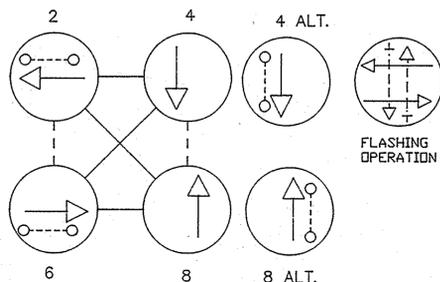

PHASES ASSOCIATED BY A DASHED LINE WILL OPERATE CONCURRENTLY  
PHASES ASSOCIATED BY A SOLID LINE WILL NOT OPERATE CONCURRENTLY

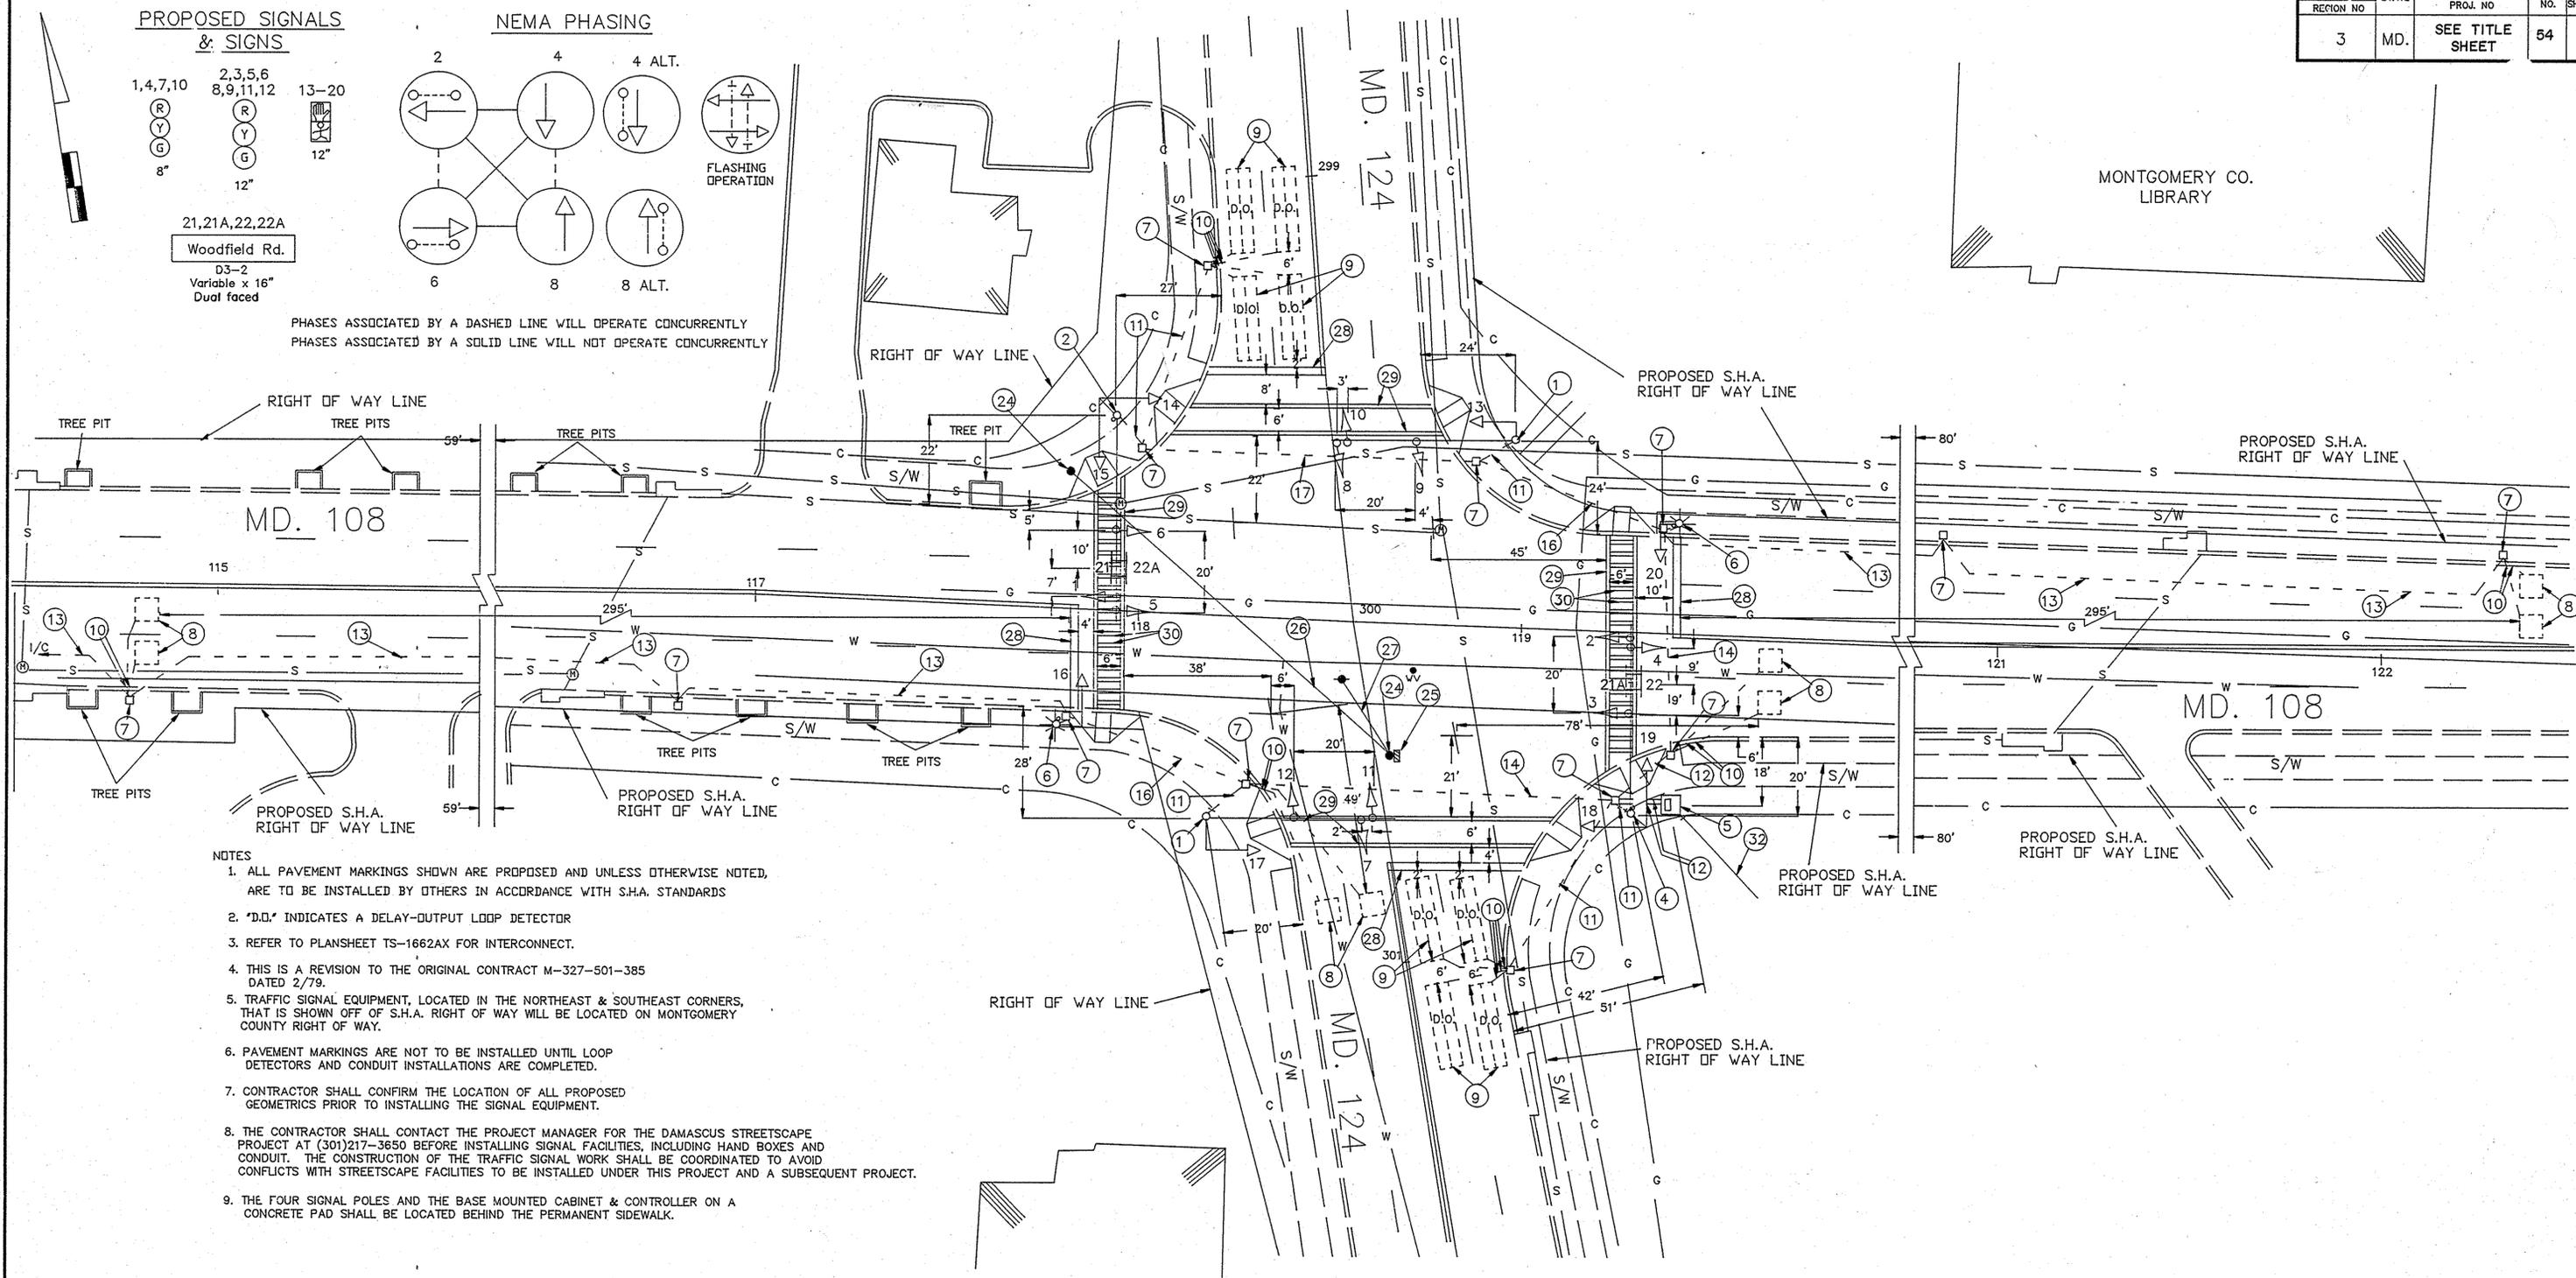

**NOTES**

1. ALL PAVEMENT MARKINGS SHOWN ARE PROPOSED AND UNLESS OTHERWISE NOTED, ARE TO BE INSTALLED BY OTHERS IN ACCORDANCE WITH S.H.A. STANDARDS
2. 'D.O.' INDICATES A DELAY-OUTPUT LOOP DETECTOR
3. REFER TO PLANSHEET TS-1662AX FOR INTERCONNECT.
4. THIS IS A REVISION TO THE ORIGINAL CONTRACT M-327-501-385 DATED 2/79.
5. TRAFFIC SIGNAL EQUIPMENT, LOCATED IN THE NORTHEAST & SOUTHEAST CORNERS, THAT IS SHOWN OFF OF S.H.A. RIGHT OF WAY WILL BE LOCATED ON MONTGOMERY COUNTY RIGHT OF WAY.
6. PAVEMENT MARKINGS ARE NOT TO BE INSTALLED UNTIL LOOP DETECTORS AND CONDUIT INSTALLATIONS ARE COMPLETED.
7. CONTRACTOR SHALL CONFIRM THE LOCATION OF ALL PROPOSED GEOMETRICS PRIOR TO INSTALLING THE SIGNAL EQUIPMENT.
8. THE CONTRACTOR SHALL CONTACT THE PROJECT MANAGER FOR THE DAMASCUS STREETScape PROJECT AT (301)217-3650 BEFORE INSTALLING SIGNAL FACILITIES, INCLUDING HAND BOXES AND CONDUIT. THE CONSTRUCTION OF THE TRAFFIC SIGNAL WORK SHALL BE COORDINATED TO AVOID CONFLICTS WITH STREETScape FACILITIES TO BE INSTALLED UNDER THIS PROJECT AND A SUBSEQUENT PROJECT.
9. THE FOUR SIGNAL POLES AND THE BASE MOUNTED CABINET & CONTROLLER ON A CONCRETE PAD SHALL BE LOCATED BEHIND THE PERMANENT SIDEWALK.

**LEGEND**

— OR — PROPOSED GEOMETRICS

**UTILITY LEGEND**

- G — G — GAS MAIN
- W — W — WATER MAIN
- S — S — SEWER MAIN
- E — E — ELECTRIC CABLES
- A — A — AERIAL CABLES
- T — T — TELEPHONE CABLES

REVISIONS	APPROVALS
	CHIEF, DESIGN SECTION
	ASST. DISTRICT ENGINEER, TRAFFIC
	CHIEF, TRAFFIC ENGINEERING DIVISION
	DEPUTY CHIEF ENGR. OFFICE OF TRAFFIC

MDOT - STATE HIGHWAY ADMINISTRATION

Office of Traffic

TRAFFIC ENGINEERING DIVISION LOG # 15010800.15

DRAWN BY: S. RENZI - 2/79

DES. BY: S. RENZI - 2/79

CHK. BY:

MD. 108 (MAIN ST.) &  
MD. 124 (WOODFIELD RD.)

COUNTY: MONTGOMERY

DATE: 2/79

F.A.P. NO.

TS/STD. NO.

SHEET NO.

SCALE: 1"=20'

S.H.A. NO. M-662-501-383

1662 A

54 OF 63

(A) TOTAL RECONSTRUCTION DUE TO NEW GEOMETRICS. S.H.A. M-662-501-383

DCD 1/2/79