


TO GAITHERSBURG

TO DAMASCUS

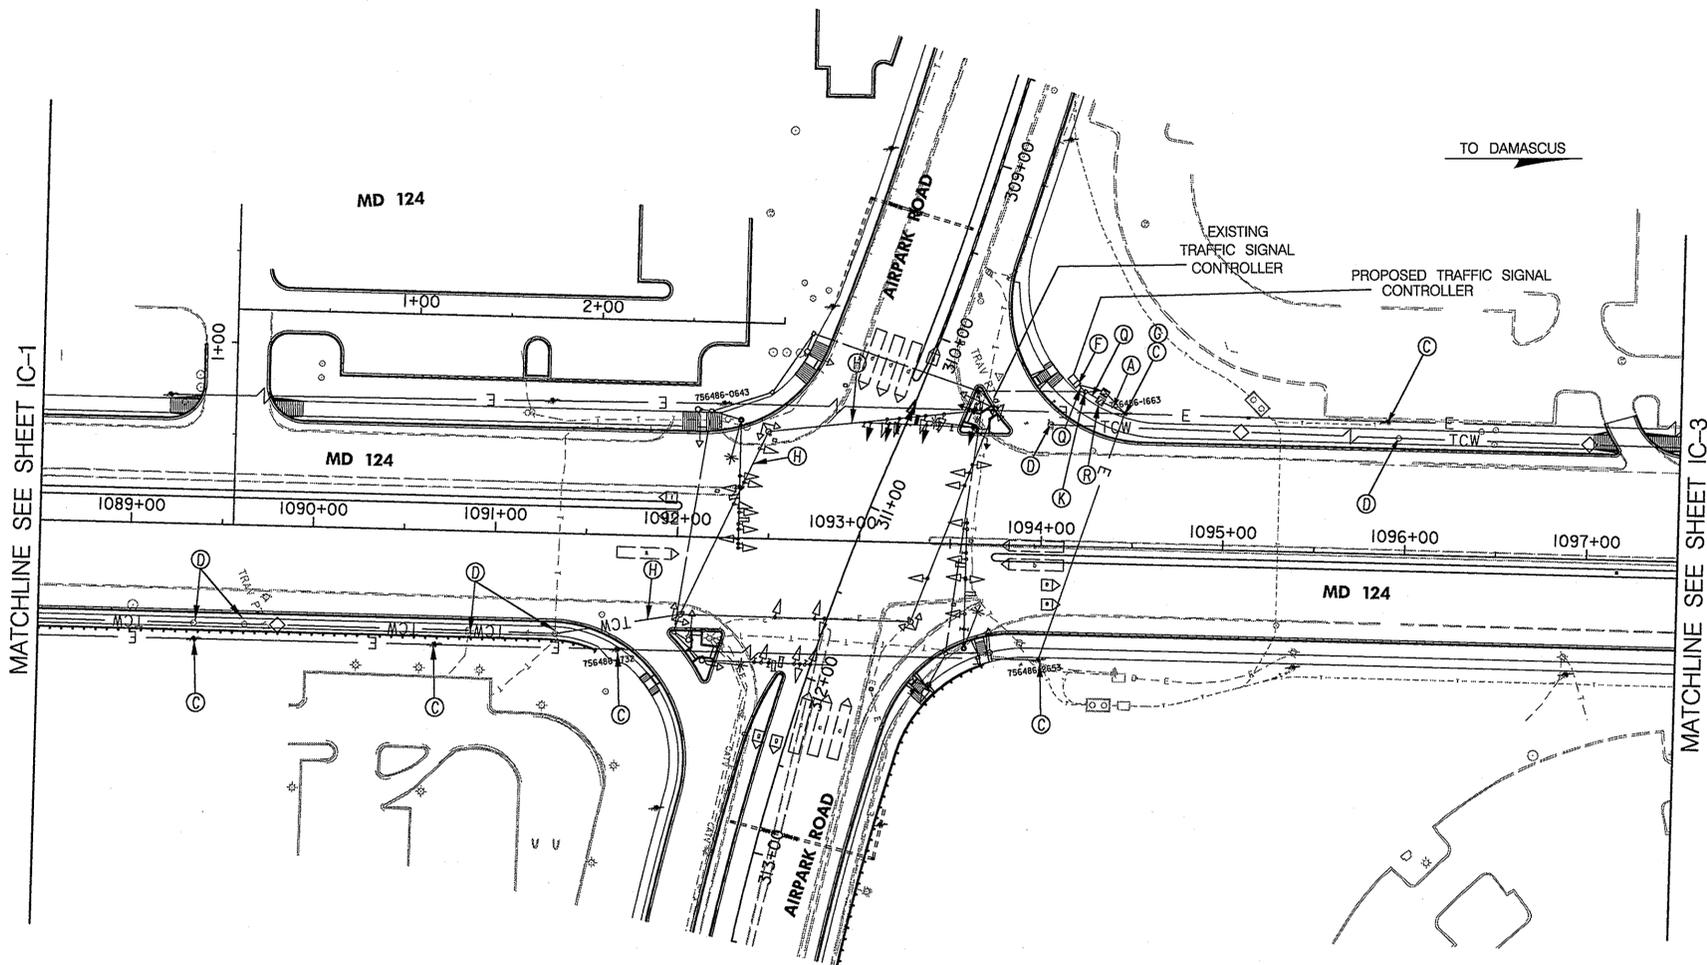

LEGEND:

- A. INSTALL 2 NEW 12-PAIR SELF-SUPPORTING INTERCONNECT CABLES IN PROPOSED TRAFFIC SIGNAL CONDUIT.
- B. INSTALL NEW 12-PAIR SELF-SUPPORTING INTERCONNECT CABLE ON EXISTING UTILITY POLE.
- C. INSTALL NEW 12-PAIR SELF-SUPPORTING INTERCONNECT CABLE ON NEW UTILITY POLE.
- D. REMOVE EXISTING INTERCONNECT CABLE ON EXISTING UTILITY POLE. REMOVE UTILITY POLE WHEN ALL UTILITY POLE WORK HAS BEEN COMPLETED.
- E. REMOVE AND DISPOSE OF EXISTING MONTGOMERY COUNTY SPLICE CABINET.
- F. INSTALL NEW 6-PAIR COMMUNICATION CABLE IN PROPOSED TRAFFIC SIGNAL CABINET.
- G. INSTALL NEW 12-PAIR SELF-SUPPORTING INTERCONNECT CABLE IN EXISTING TRAFFIC SIGNAL CABINET.
- H. REMOVE EXISTING INTERCONNECT CABLE ON EXISTING POLE.
- J. INSTALL NEW 12-PAIR SELF-SUPPORTING INTERCONNECT CABLE IN EXISTING CONDUIT
- K. USE HANDHOLE
- L. INSTALL NEW 12-PAIR SELF-SUPPORTING INTERCONNECT CABLE TO EXISTING CONTROLLER.
- M. INSTALL NEW 12-PAIR SELF SUPPORTING INTERCONNECT CABLE ON PROPOSED SIGNAL POLE.
- N. INSTALL NEW 12-PAIR INTERCONNECT CABLE IN PROPOSED CONDUIT.
- P. RELOCATE EXISTING CABLE ONTO NEW PEPCO POLES
- Q. INSTALL NEW 6-PAIR COMMUNICATION CABLE IN PROPOSED TRAFFIC SIGNAL CONDUIT.
- R. INSTALL 2 NEW 12-PAIR SELF SUPPORTING INTERCONNECT CABLES AND A NEW 6-PAIR COMMUNICATION CABLE IN PROPOSED TRAFFIC SIGNAL SPLICE BOX.

— TCW ———— ◊ ———— EXISTING OVERHEAD INTERCONNECT CABLE
 — E ———— ◊ ———— EXISTING OVERHEAD ELECTRICAL CABLES

BY: Kenneth Saunders Division: 0101 Transportation

KCI TECHNOLOGIES
 ENGINEERS
 PLANNERS
 SCIENTISTS
 CONSTRUCTION MANAGERS
 10 NORTH PARK DRIVE
 HUNT VALLEY, MD 21030
 PHONE: (410) 316-7800
 FAX: (410) 316-7817
 www.kci.com



STATE OF MARYLAND
 DEPARTMENT OF TRANSPORTATION
 STATE HIGHWAY ADMINISTRATION
 OFFICE OF TRAFFIC & SAFETY
 TRAFFIC ENGINEERING DESIGN DIVISION

MD 124
 FROM SOUTH OF AIRPARK ROAD TO ROSEWOOD MANOR LANE
 (DESIGN BUILD)

REVISIONS		INTERCONNECT PLAN	
SCALE	1" = 50'	DATE	NA
DESIGNED BY	AMH	COUNTY	MONTGOMERY
DRAWN BY	FNG	LOGMILE	15012407.73 TO 15012409.12
CHECKED BY	JFL	TIMS NO.	1008
FAP NO.	AC-STP-1103(8)E	TOD NO.	
TS NO.	DRAWING IC-2	OF 11	SHEET NO. 299 OF 377

PLOTTED: 01:35 PM on Monday, February 25, 2008
 FILE: M:\2007\01070458.dwg\drawings\pSG-C002_MD124.dgn