




# MD 124 (WOODFIELD RD)

STANDARD TYPE A COMBINATION CURB AND GUTTER 12 INCH GUTTER PAN 8 INCH DEPTH SHA STD. NO. MD-620.02	
LOCATION	QUANTITY (LF)
SOUTHEAST QUADRANT	89
NORTHEAST QUADRANT	56

DETECTABLE WARNING SURFACE SHA STD. NO. MD-655.40	
LOCATION	QUANTITY (SF)
SOUTHEAST QUADRANT	24
NORTHEAST QUADRANT	24

5 INCH CONCRETE SIDEWALK	
LOCATION	QUANTITY (SF)
SOUTHEAST QUADRANT	414
NORTHEAST QUADRANT	365


CLASS 2 EXCAVATION	
LOCATION	QUANTITY (CY)
SOUTHEAST QUADRANT	2

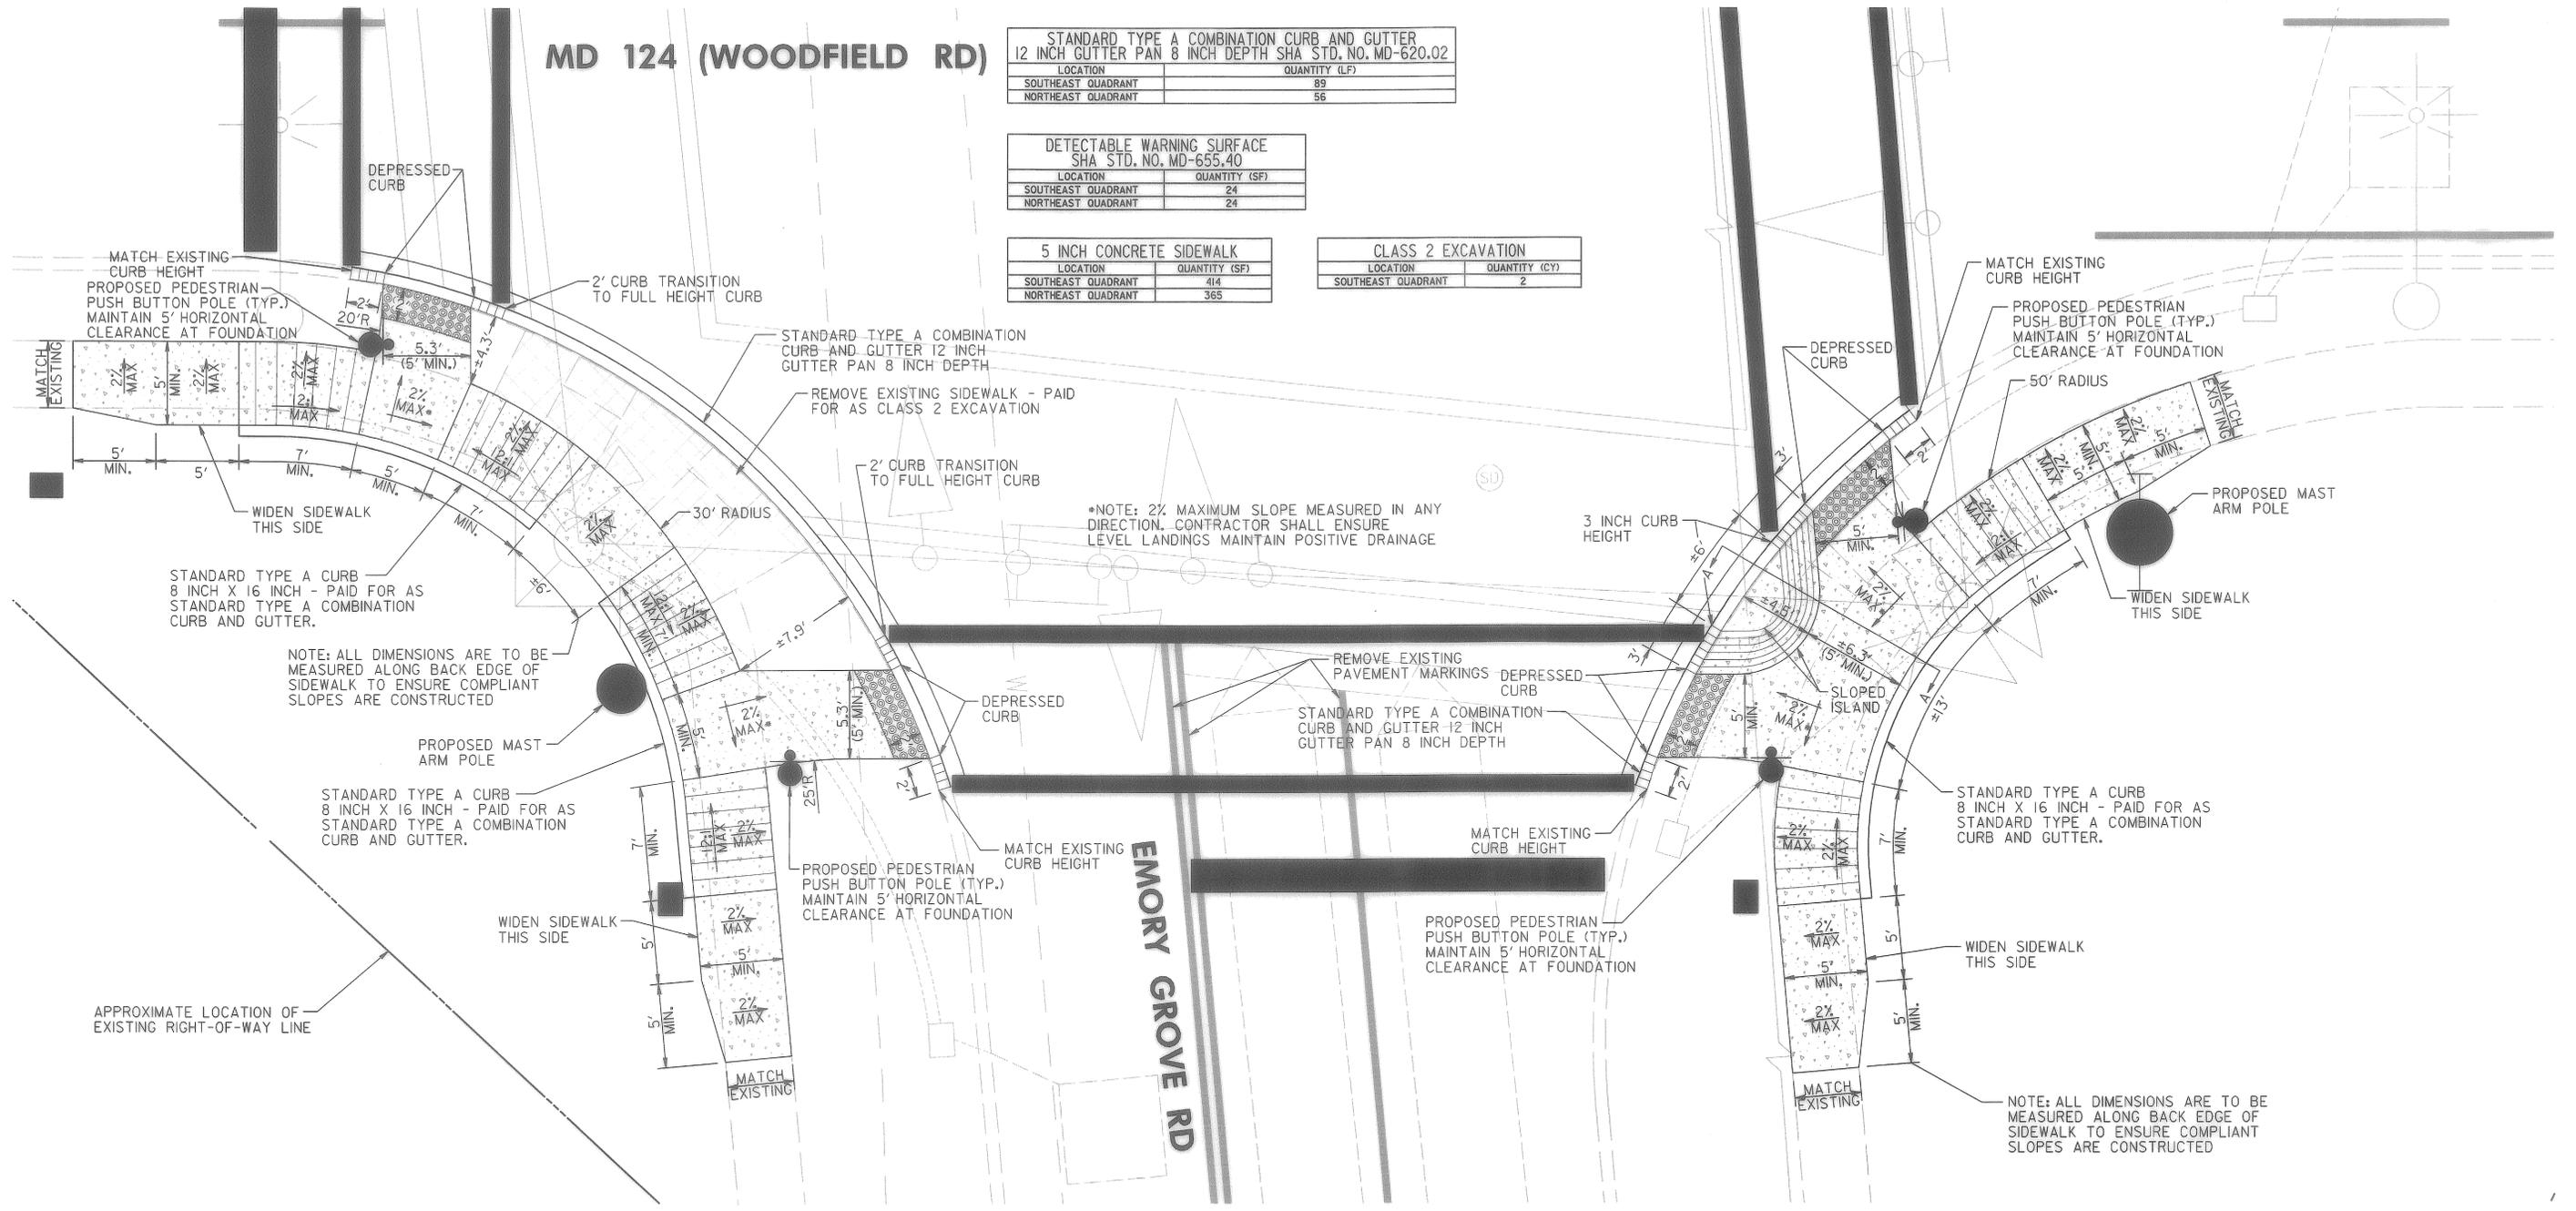

\*NOTE: 2% MAXIMUM SLOPE MEASURED IN ANY DIRECTION. CONTRACTOR SHALL ENSURE LEVEL LANDINGS MAINTAIN POSITIVE DRAINAGE

NOTE: ALL DIMENSIONS ARE TO BE MEASURED ALONG BACK EDGE OF SIDEWALK TO ENSURE COMPLIANT SLOPES ARE CONSTRUCTED

NOTE: ALL DIMENSIONS ARE TO BE MEASURED ALONG BACK EDGE OF SIDEWALK TO ENSURE COMPLIANT SLOPES ARE CONSTRUCTED

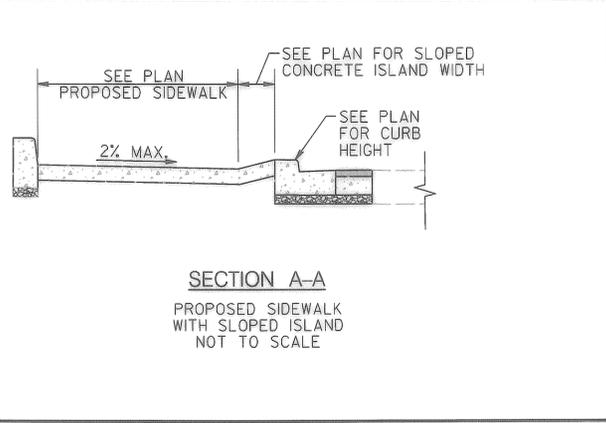

**LEGEND**

	CONCRETE PAVEMENT
	DETECTABLE WARNING SURFACE SHA STD. NO. MD-655.40
	CLASS 2 EXCAVATION

**GENERAL NOTES**  
SEE SHEET DE-1 FOR GENERAL NOTES

TOD NO: XY224-18  
SHA NO: MO145856  
MD 124 @ Emory Grove Road

**SHA** STATE OF MARYLAND  
DEPARTMENT OF TRANSPORTATION  
STATE HIGHWAY ADMINISTRATION

**MD 124 (WOODFIELD RD.) AT EMORY GROVE RD.**

REVISIONS		RAMP DETAILS	
SCALE	1" = 5'	DATE	JUNE 2012
DESIGNED BY	JDG	COUNTY	MONTGOMERY
DRAWN BY	JBB	LOGMILE	15012408.15
CHECKED BY	WRW	TMS NO.	L172
FAP NO.		TOD NO.	
TS NO. 4366B-DE	DRAWING	DE-2	OF 2
SHEET NO. 4		OF 4	

**RK&K**

RUMMEL, KLEPPER & KAHL, LLP  
81 MOSHER STREET | BALTIMORE, MD 21217  
PH: (410) 728-2900 FAX: (410) 728-3180

Engineers | Construction Managers | Planners | Scientists  
www.rkk.com

BY: jgolomb