

DRILL HOLES


DRILL HOLES

DRILL HOLES


BORDER REV. DATE: June 11, 2004

NOTE: MD 185 IS CONSIDERED TO RUN IN A NORTH-SOUTH DIRECTION.


INSET "A"  
SCALE: 1" = 20'

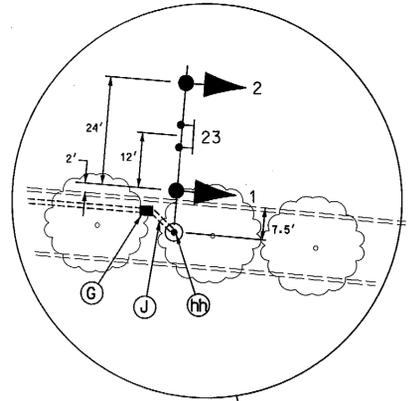

PROPOSED SIGN

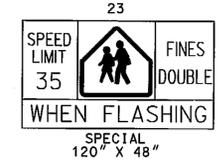

PROPOSED LED SIGNALS

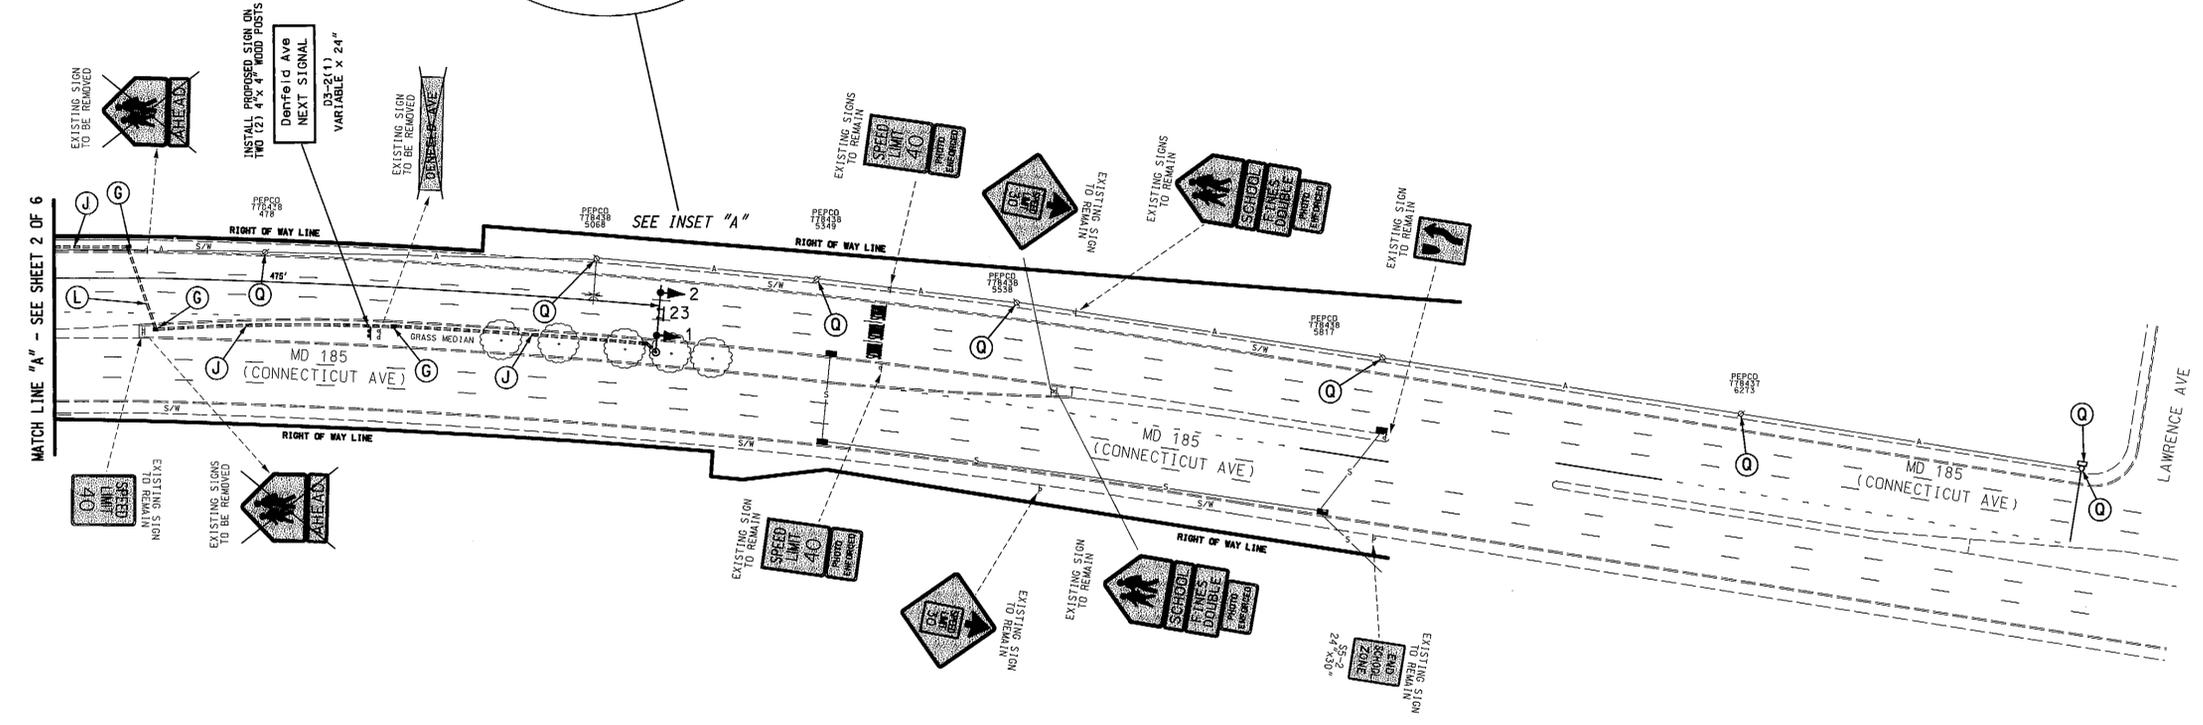


CONSTRUCTION DETAILS

- G. Install handhole.
- J. Install 3" polyvinyl chloride electrical conduit (Schedule 80) (trenched).
- L. Install 4" polyvinyl chloride electrical conduit (Schedule 80) (slotted).
- Q. Disconnect and pull back existing interconnect from existing cabinet at Denfeld Ave overhead south to the cabinet at Lawrence Ave and discard. Install proposed 12-pair interconnect cable from Lawrence Ave overhead in same locations to the proposed cabinet at Denfeld Ave.
- hh. Install 21' steel pole with a 60' mast arm (cut to 38') with LED Signal heads and sign. (Note: 1-3", 90° polyvinyl chloride (Schedule-80) bend.)

TOD NO: XX655-16  
SHA NO: M0972B5B  
MD 185 @ Denfeld Avenue

GENERAL NOTES:  
1. See Traffic signal plan (sheet 1 of 6) for the complete list of Construction Details at the Intersection of MD 185 and Denfeld Ave.

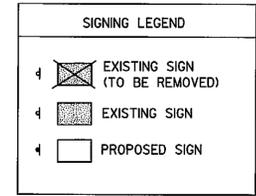

GEOMETRIC LEGEND

PROPOSED \_\_\_\_\_

EXISTING \_\_\_\_\_

LEGEND OF UNDERGROUND AND OVERHEAD UTILITIES

AERIAL CABLE	A	A
ELECTRIC	E	E
TELEPHONE	T	T
GAS	G	G
SEWER	S	S
WATER	W	W
CABLE TV	TV	TV

STREET TRAFFIC STUDIES, LTD.  
400 Crain Hwy., NW  
Glen Burnie, MD 21051  
Ph (410) 590-5500  
Fax (410) 590-6637  
5898hb.dgn

APPROVALS	REVISIONS
TEAM LEADER	
ASST. DIV. CHIEF	
DIVISION CHIEF	
OFFICE DIRECTOR	

**SMA** STATE OF MARYLAND  
DEPARTMENT OF TRANSPORTATION  
STATE HIGHWAY ADMINISTRATION

**MD 185 (CONNECTICUT AVE) AND DENFELD AVE**  
KENSINGTON, MARYLAND

**INTERCONNECT AND SIGNING PLAN**

SCALE 1" = 50' DATE 12-13-11 CONTRACT NO. XX655185

DESIGNED BY W J NIES COUNTY MONTGOMERY  
DRAWN BY B R ZACHERL LOGMILE 15018505.04  
CHECKED BY [Signature] TMS NO. K516  
F.A.P. NO. TOD NO.

TS NO. 4414B DRAWING NO. 3 OF 6 SHEET NO. OF

PLOTTED: #DATETIME#  
FILE: #FILES#

15000 451308015898hb.dgn 12/13/2011 11:55:31 AM