


F H WA REGION NO	STATE	FED. AID PROJ. NO	SHEET NO.	TOTAL SHEETS
3	MD.			

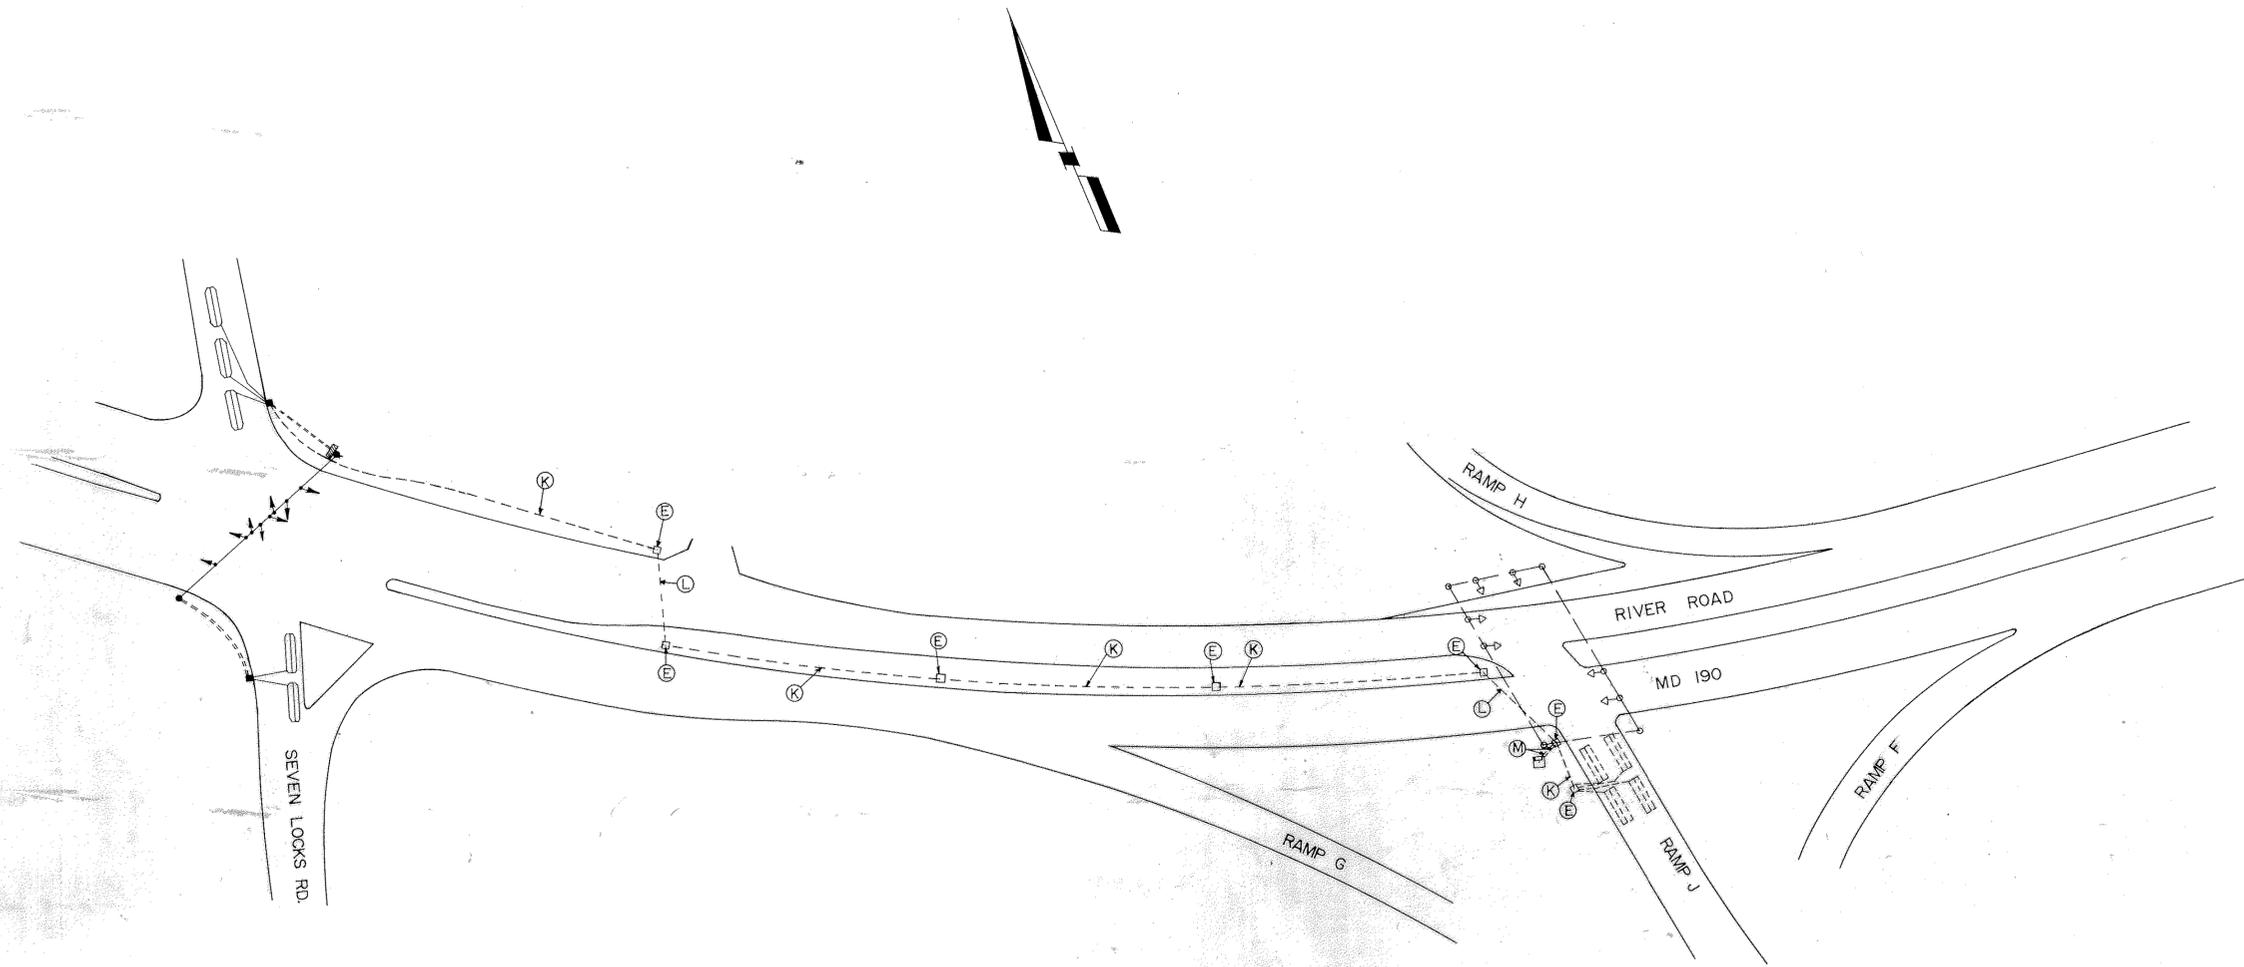

REVISIONS	APPROVALS	MARYLAND DEPARTMENT OF TRANSPORTATION STATE HIGHWAY ADMINISTRATION - OFFICE OF TRAFFIC BUREAU OF TRAFFIC ENGINEERING	
	<p><i>[Signature]</i> CHIEF, SIGNAL DESIGN SECTION</p> <p><i>[Signature]</i> ASST. DISTRICT ENGINEER, TRAFFIC</p> <p><i>[Signature]</i> CHIEF, BUREAU OF TRAFFIC ENGINEERING</p> <p><i>[Signature]</i> DEPUTY CHIEF ENGINEER, OFFICE OF TRAFFIC</p>	DRAWN BY: M.D.G. DES. BY: M.D.G. CHK. BY: J.F.L. <i>[Signature]</i> 7/21/88	INTERCONNECT ON MD 190 (RIVER ROAD) FROM RAMP J TO SEVEN LOCKS RD. COUNTY: MONTGOMERY
		DATE: OCT. 1988 SCALE: 1" = 50'	TS/FILE NO. 2390X S.H.A. NO. M355-502-372 SHEET NO. 2 OF 2

15019011.34